


DATE	BY	SURVEYED	PLOTTED	REPLATE	AREAS CHECKED
FINAL					
SURVEY					
NOTE BOOK					
NO.					

DATE	BY	SURVEYED	PLOTTED	REPLATE	AREAS CHECKED
ORIGINAL					
SURVEY					
NOTE BOOK					
NO.					

PLOT DATE = 10/20/2006
FILE NAME = 105582
PLOT SCALE = 10.5582
USER NAME = phillips

CONTRACT NO. 70547				
F.A.I. RTE.	SECTION	COUNTY	TOTAL SHEETS	SHEET NO.
57	.	..	151	69
STA. 492+00		TO STA.492+50		
FED. ROAD DIST. NO.		ILLINOIS	FED. AID PROJECT	
* D5 CABLE GUARD 2007-2				
** CHAMPAIGN, DEWITT & DOUGLAS				

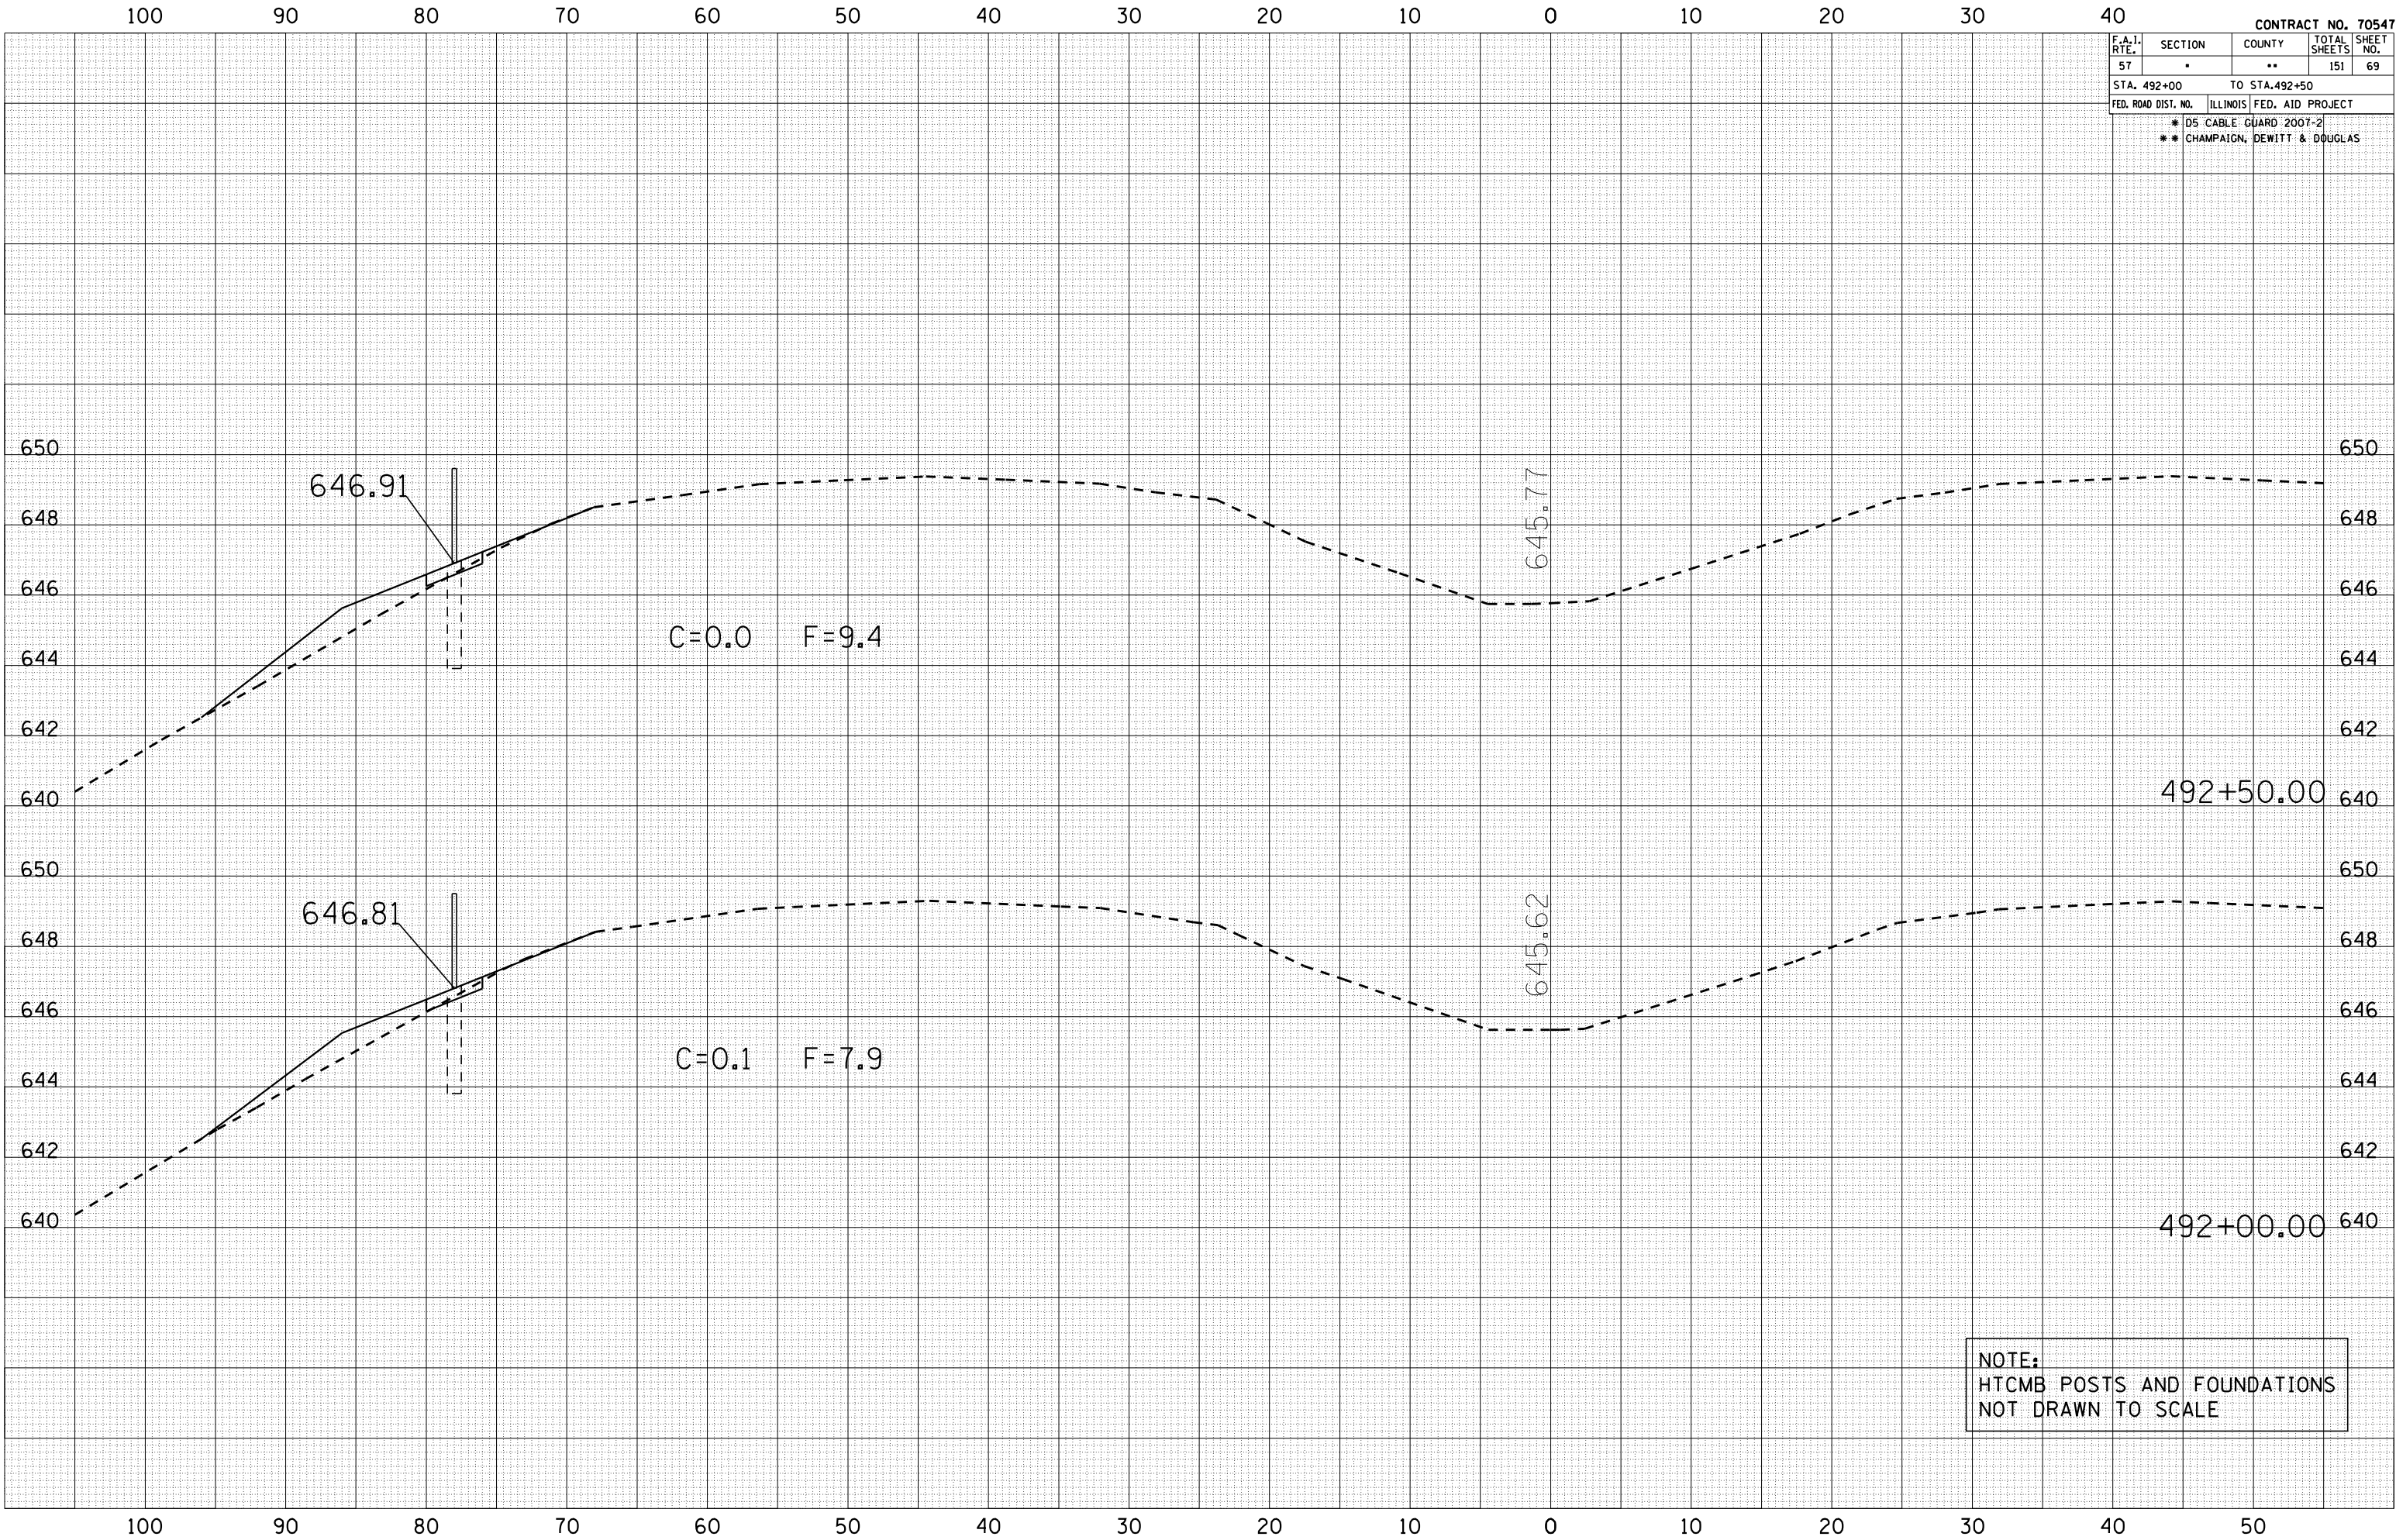

NOTE:
HTCMB POSTS AND FOUNDATIONS
NOT DRAWN TO SCALE