


DATE	BY	SURVEYED	PLOTTED	REPLATE	AREAS CHECKED
FINAL					
SURVEY					
NO. BOOK					
NO.					

DATE	BY	SURVEYED	PLOTTED	REPLATE	AREAS CHECKED
ORIGINAL					
SURVEY					
NO.					

PLOT DATE = 10/20/2006
FILE NAME = 1015582
PLOT SCALE = 1/4" = 100'
USER NAME = phillips

CONTRACT NO. 70547				
F.A.I. RTE.	SECTION	COUNTY	TOTAL SHEETS	SHEET NO.
57	.	..	151	71
STA. 494+00		TO STA.494+50		
FED. ROAD DIST. NO.		ILLINOIS FED. AID PROJECT		
* D5 CABLE GUARD 2007-2				
** CHAMPAIGN, DEWITT & DOUGLAS				

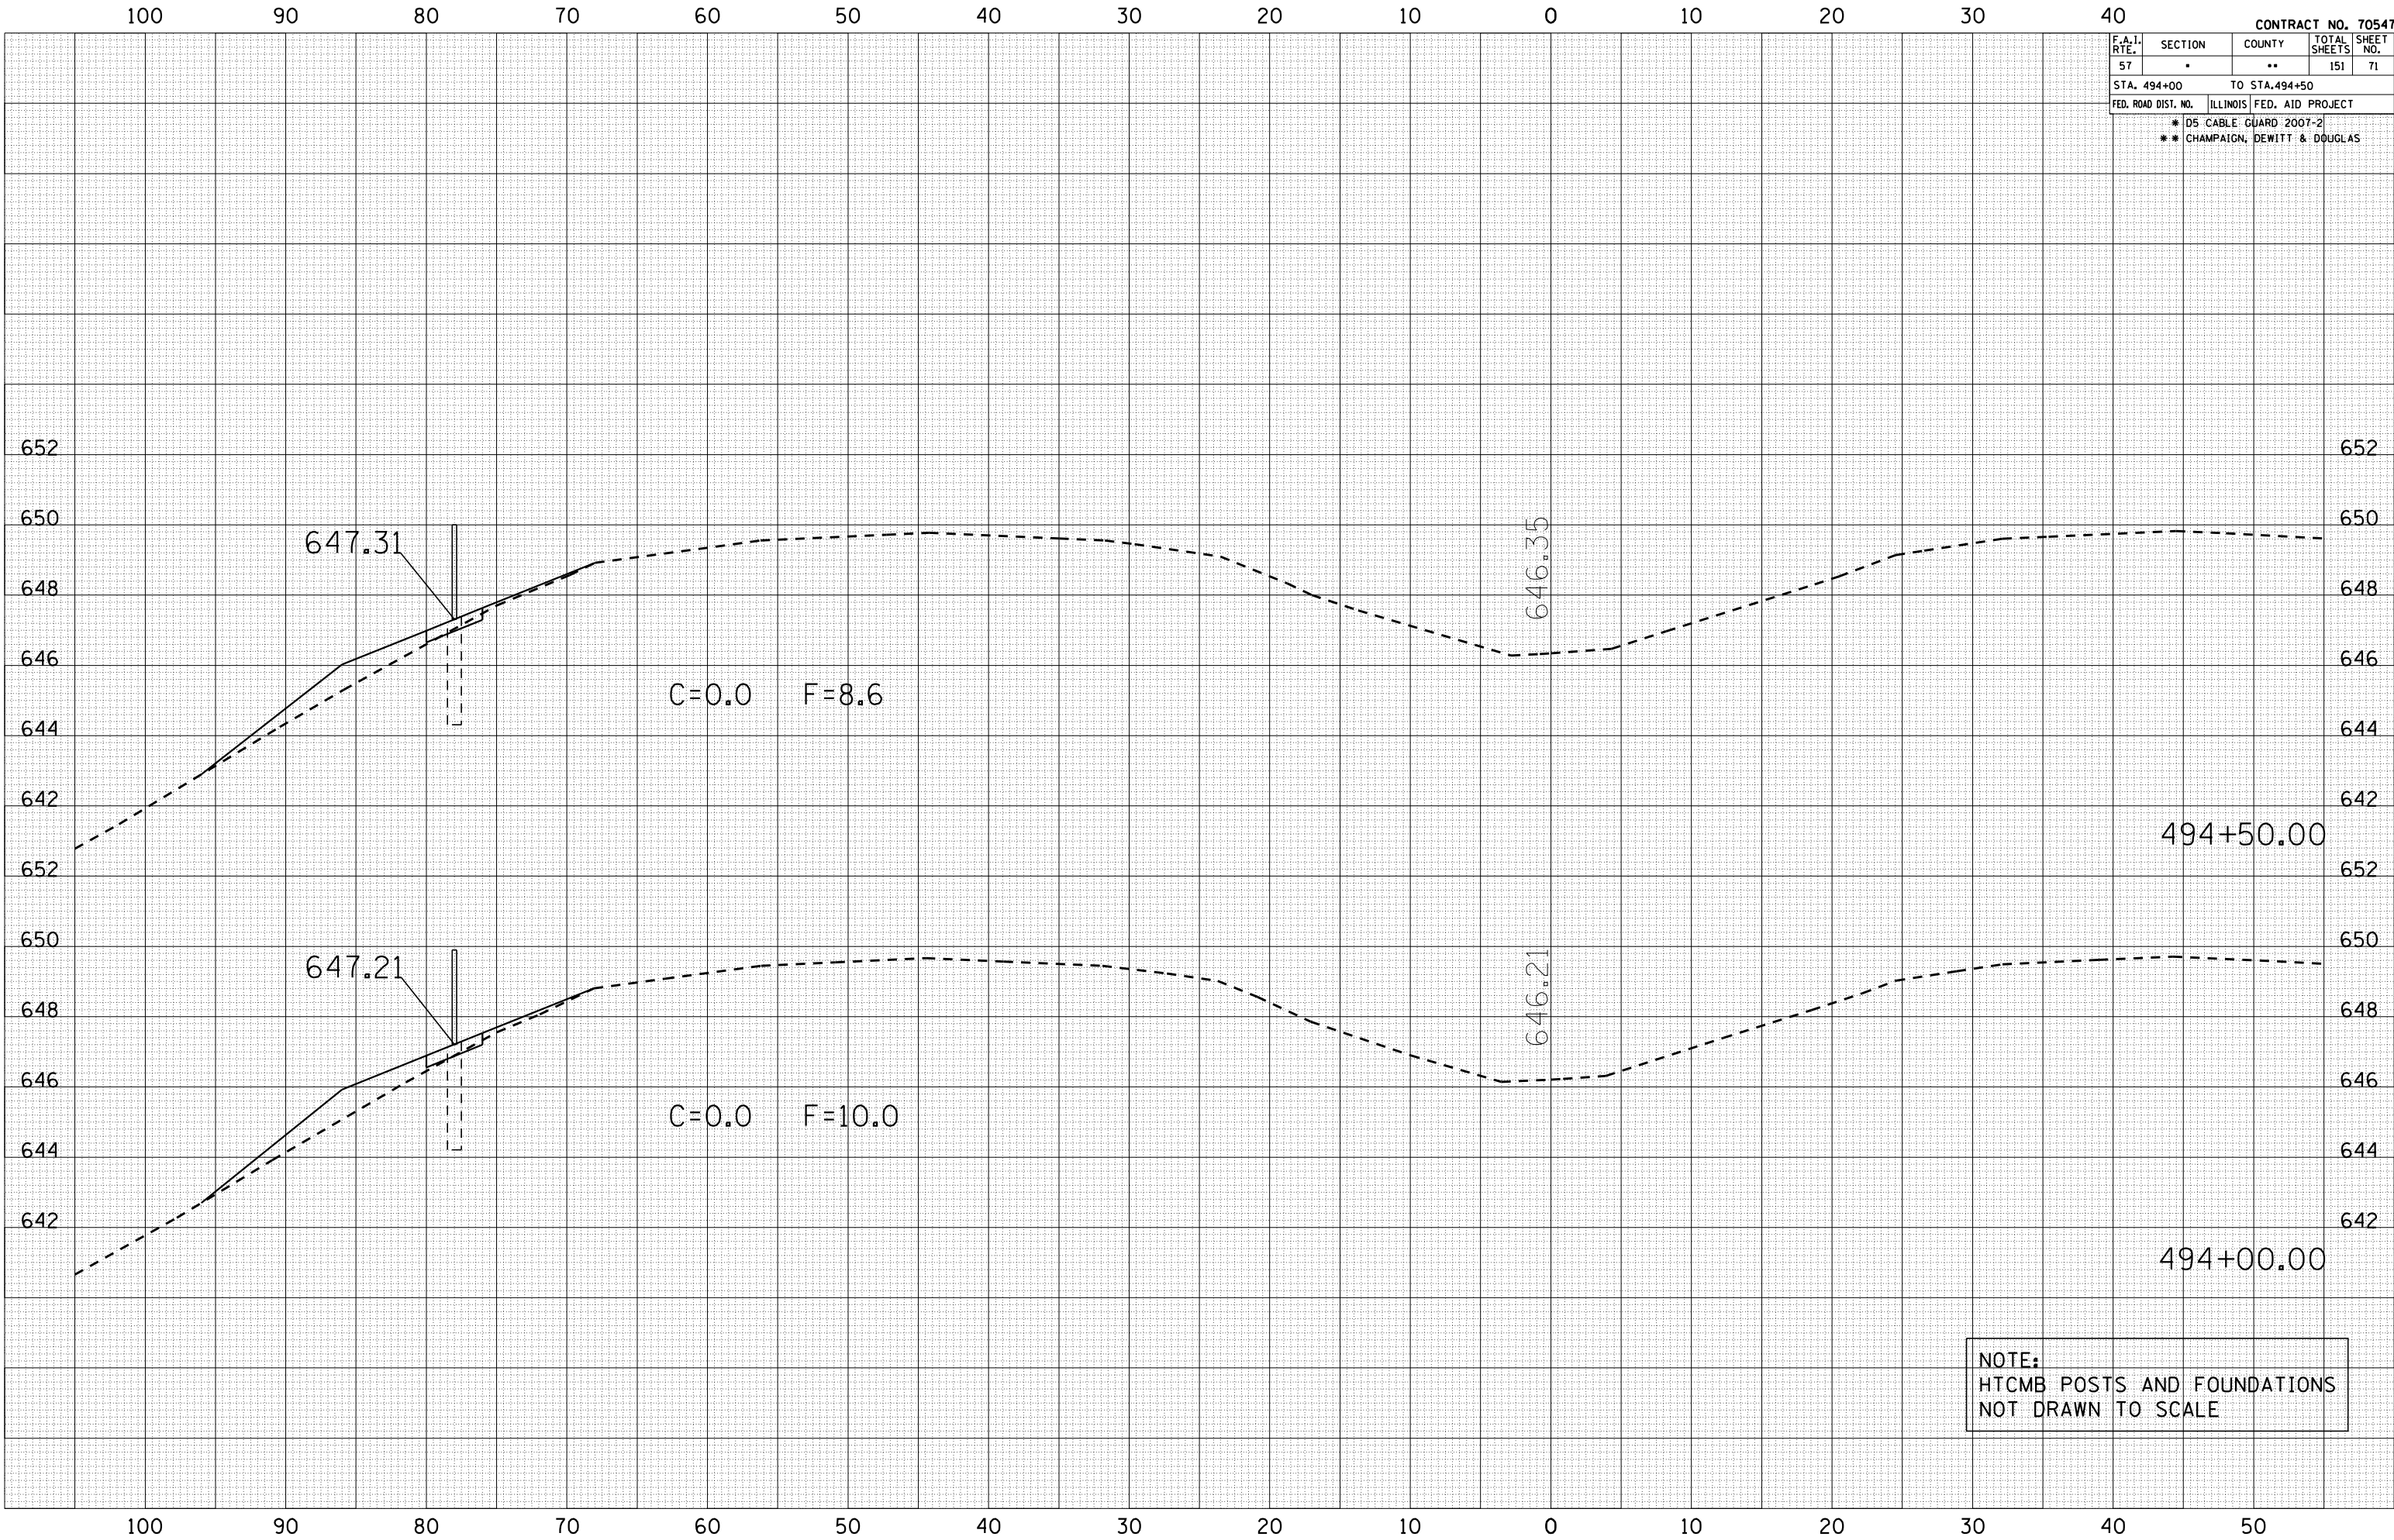

NOTE:
HTCMB POSTS AND FOUNDATIONS
NOT DRAWN TO SCALE