


BY	DATE
FINI	SURVEYED
SURVEY	PLOTTED
NOTE BOOK	DATE
NO.	AREAS CHECKED

BY	DATE
ORIGINAL	SURVEYED
SURVEY	PLOTTED
DATE	DATE
NO.	AREAS CHECKED

PLOT DATE : 10/20/2006
FILE NAME : 1015582.dwg
PLOT SCALE : 10.5682' / IN.
USER NAME : phillipsr

CONTRACT NO. 70547				
F.A.I RTE.	SECTION	COUNTY	TOTAL SHEETS	SHEET NO.
57&74	*	**	151	83
STA. 175+50		TO STA.177+00		
FED. ROAD DIST. NO.		ILLINOIS FED. AID PROJECT		
*		D5 CABLE GUARD 2007-2		
**		CHAMPAIGN, DEWITT & DOUGLAS		

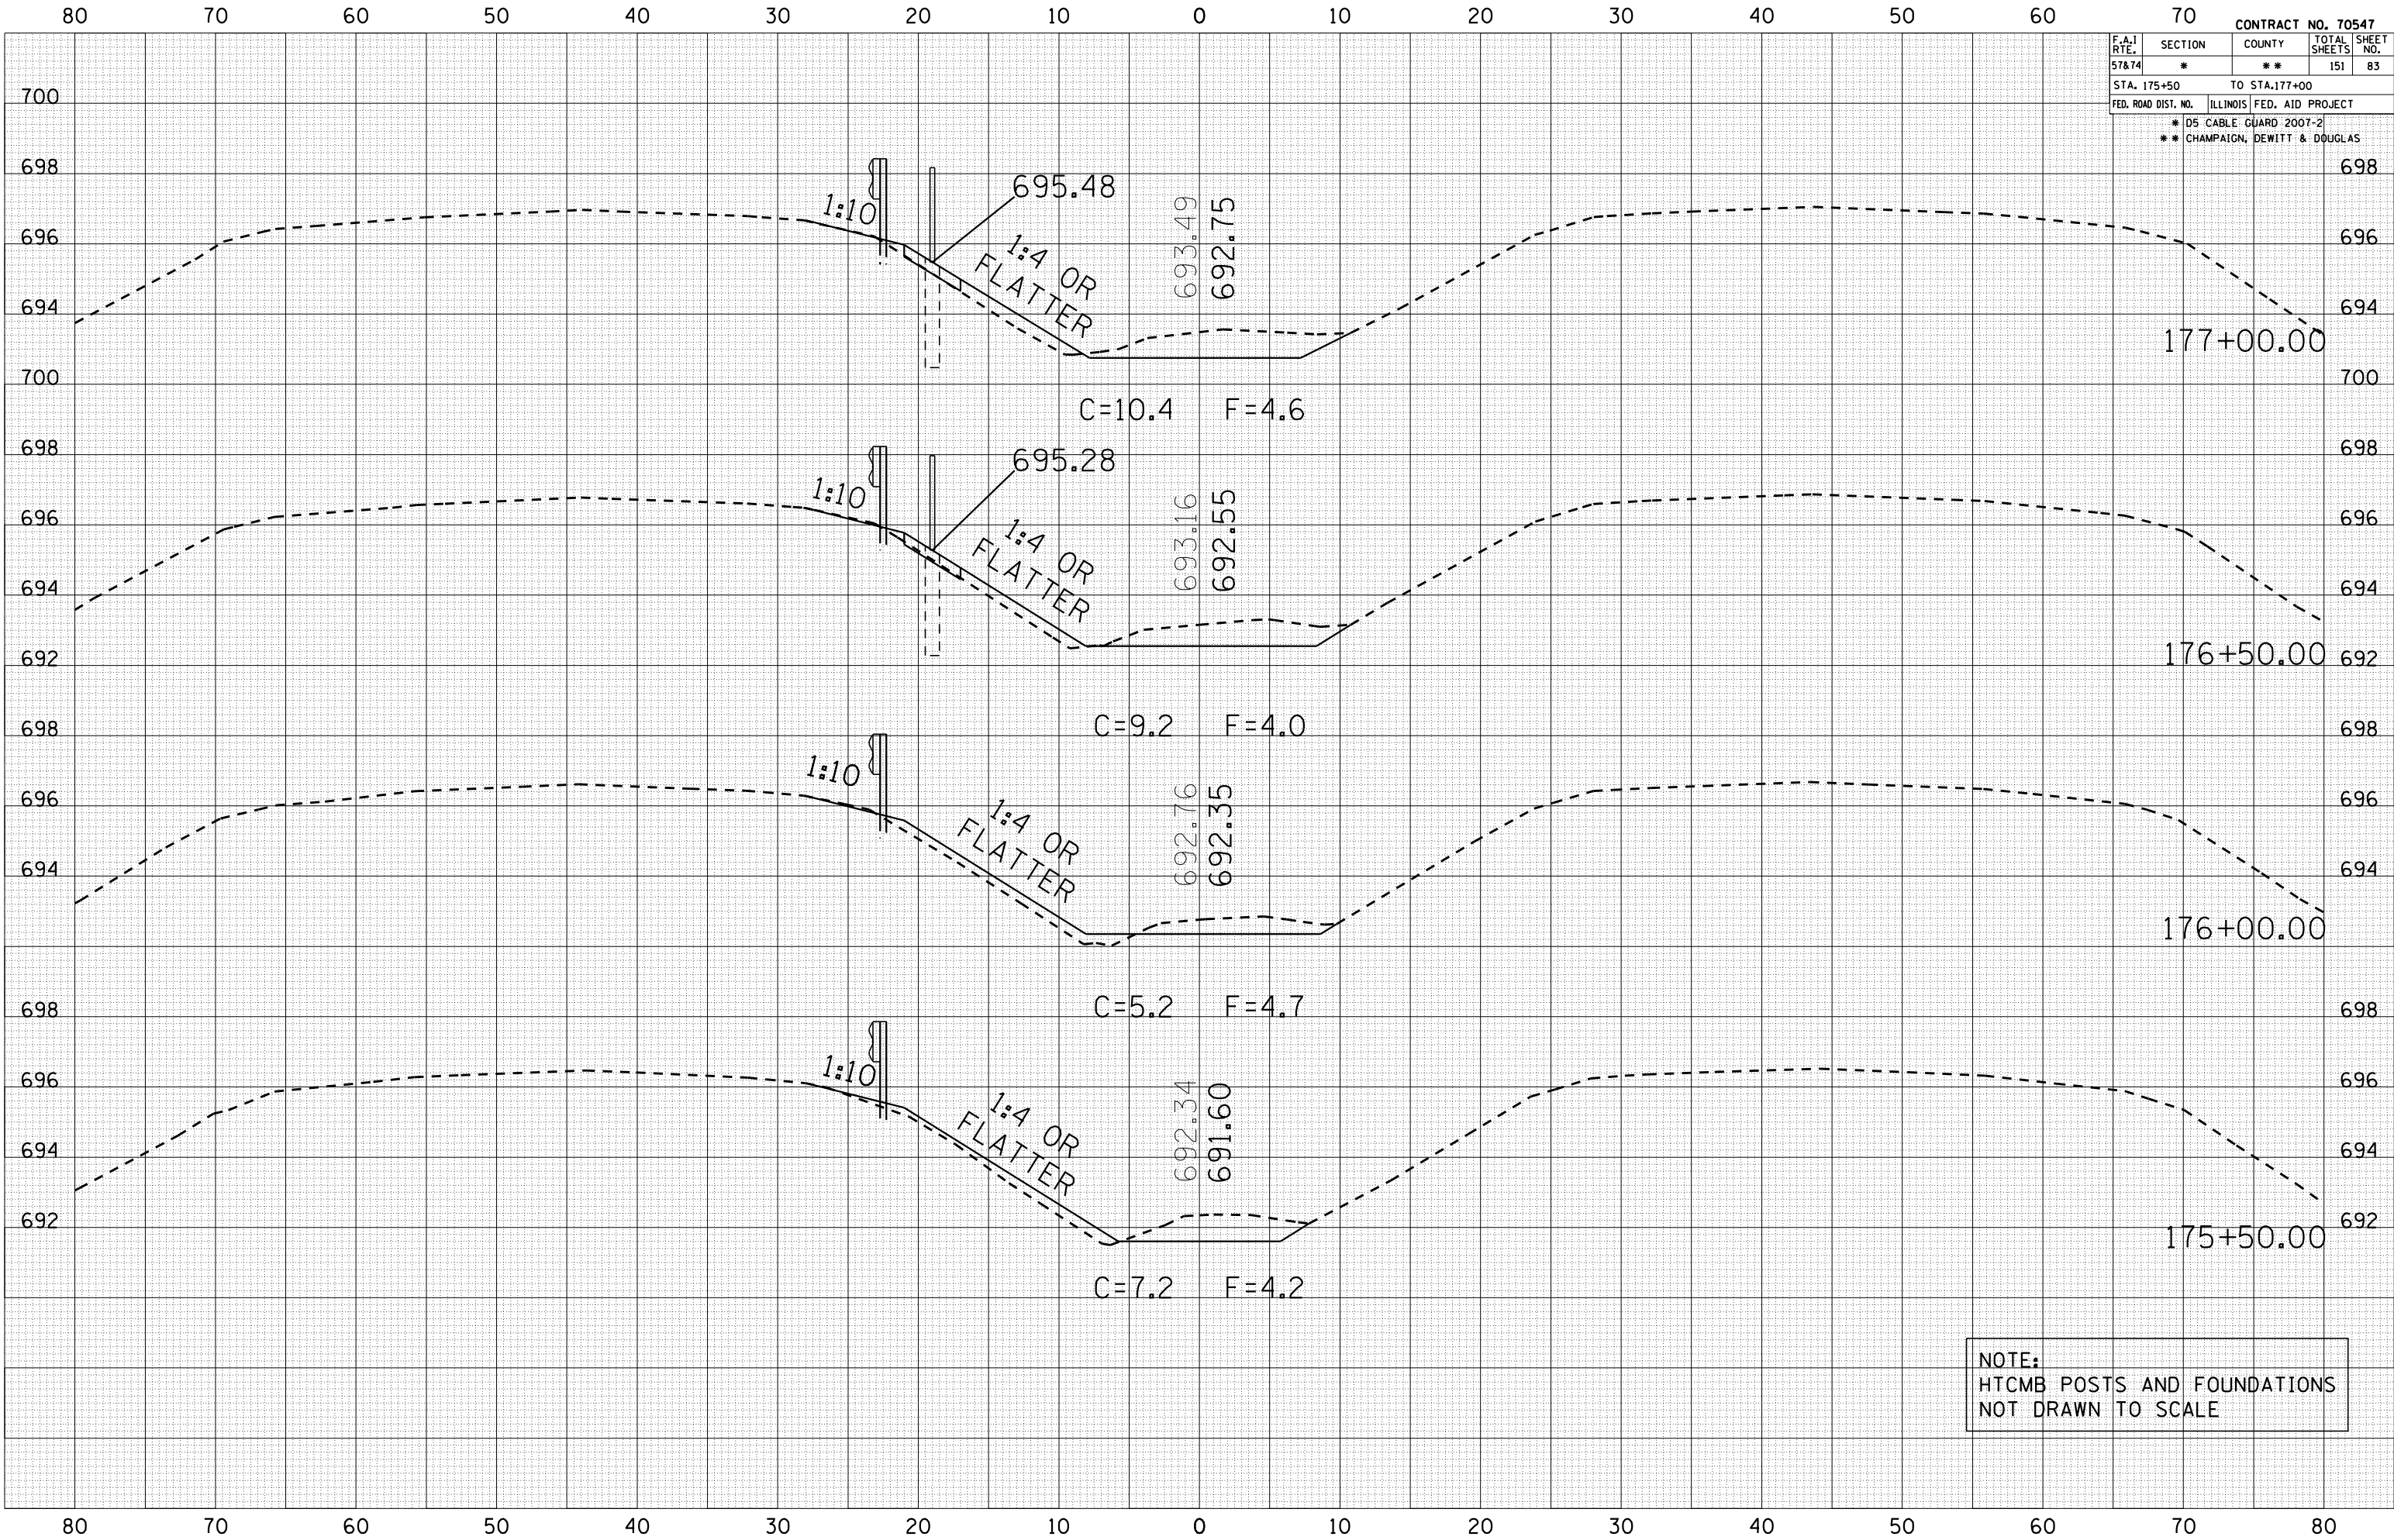

NOTE:
HTCMB POSTS AND FOUNDATIONS
NOT DRAWN TO SCALE