


BY	DATE
FINI	SURVEYED
SURVEY	PLOTTED
NOTE BOOK	DATE
NO.	AREAS CHECKED

BY	DATE
ORIGINAL	SURVEYED
SURVEY	PLOTTED
DATE	DATE
NO.	AREAS CHECKED

PLOT DATE = 10/20/2006
FILE NAME = 1015582.dwg
PLOT SCALE = 10.5582' = 1" IN.
USER NAME = phillips_jr

CONTRACT NO. 70547				
F.A.I RTE.	SECTION	COUNTY	TOTAL SHEETS	SHEET NO.
57&74	*	**	151	91
STA. 188+50		TO STA.190+00		
FED. ROAD DIST. NO.		ILLINOIS FED. AID PROJECT		
* D5 CABLE GUARD 2007-2				
** CHAMPAIGN, DEWITT & DOUGLAS				

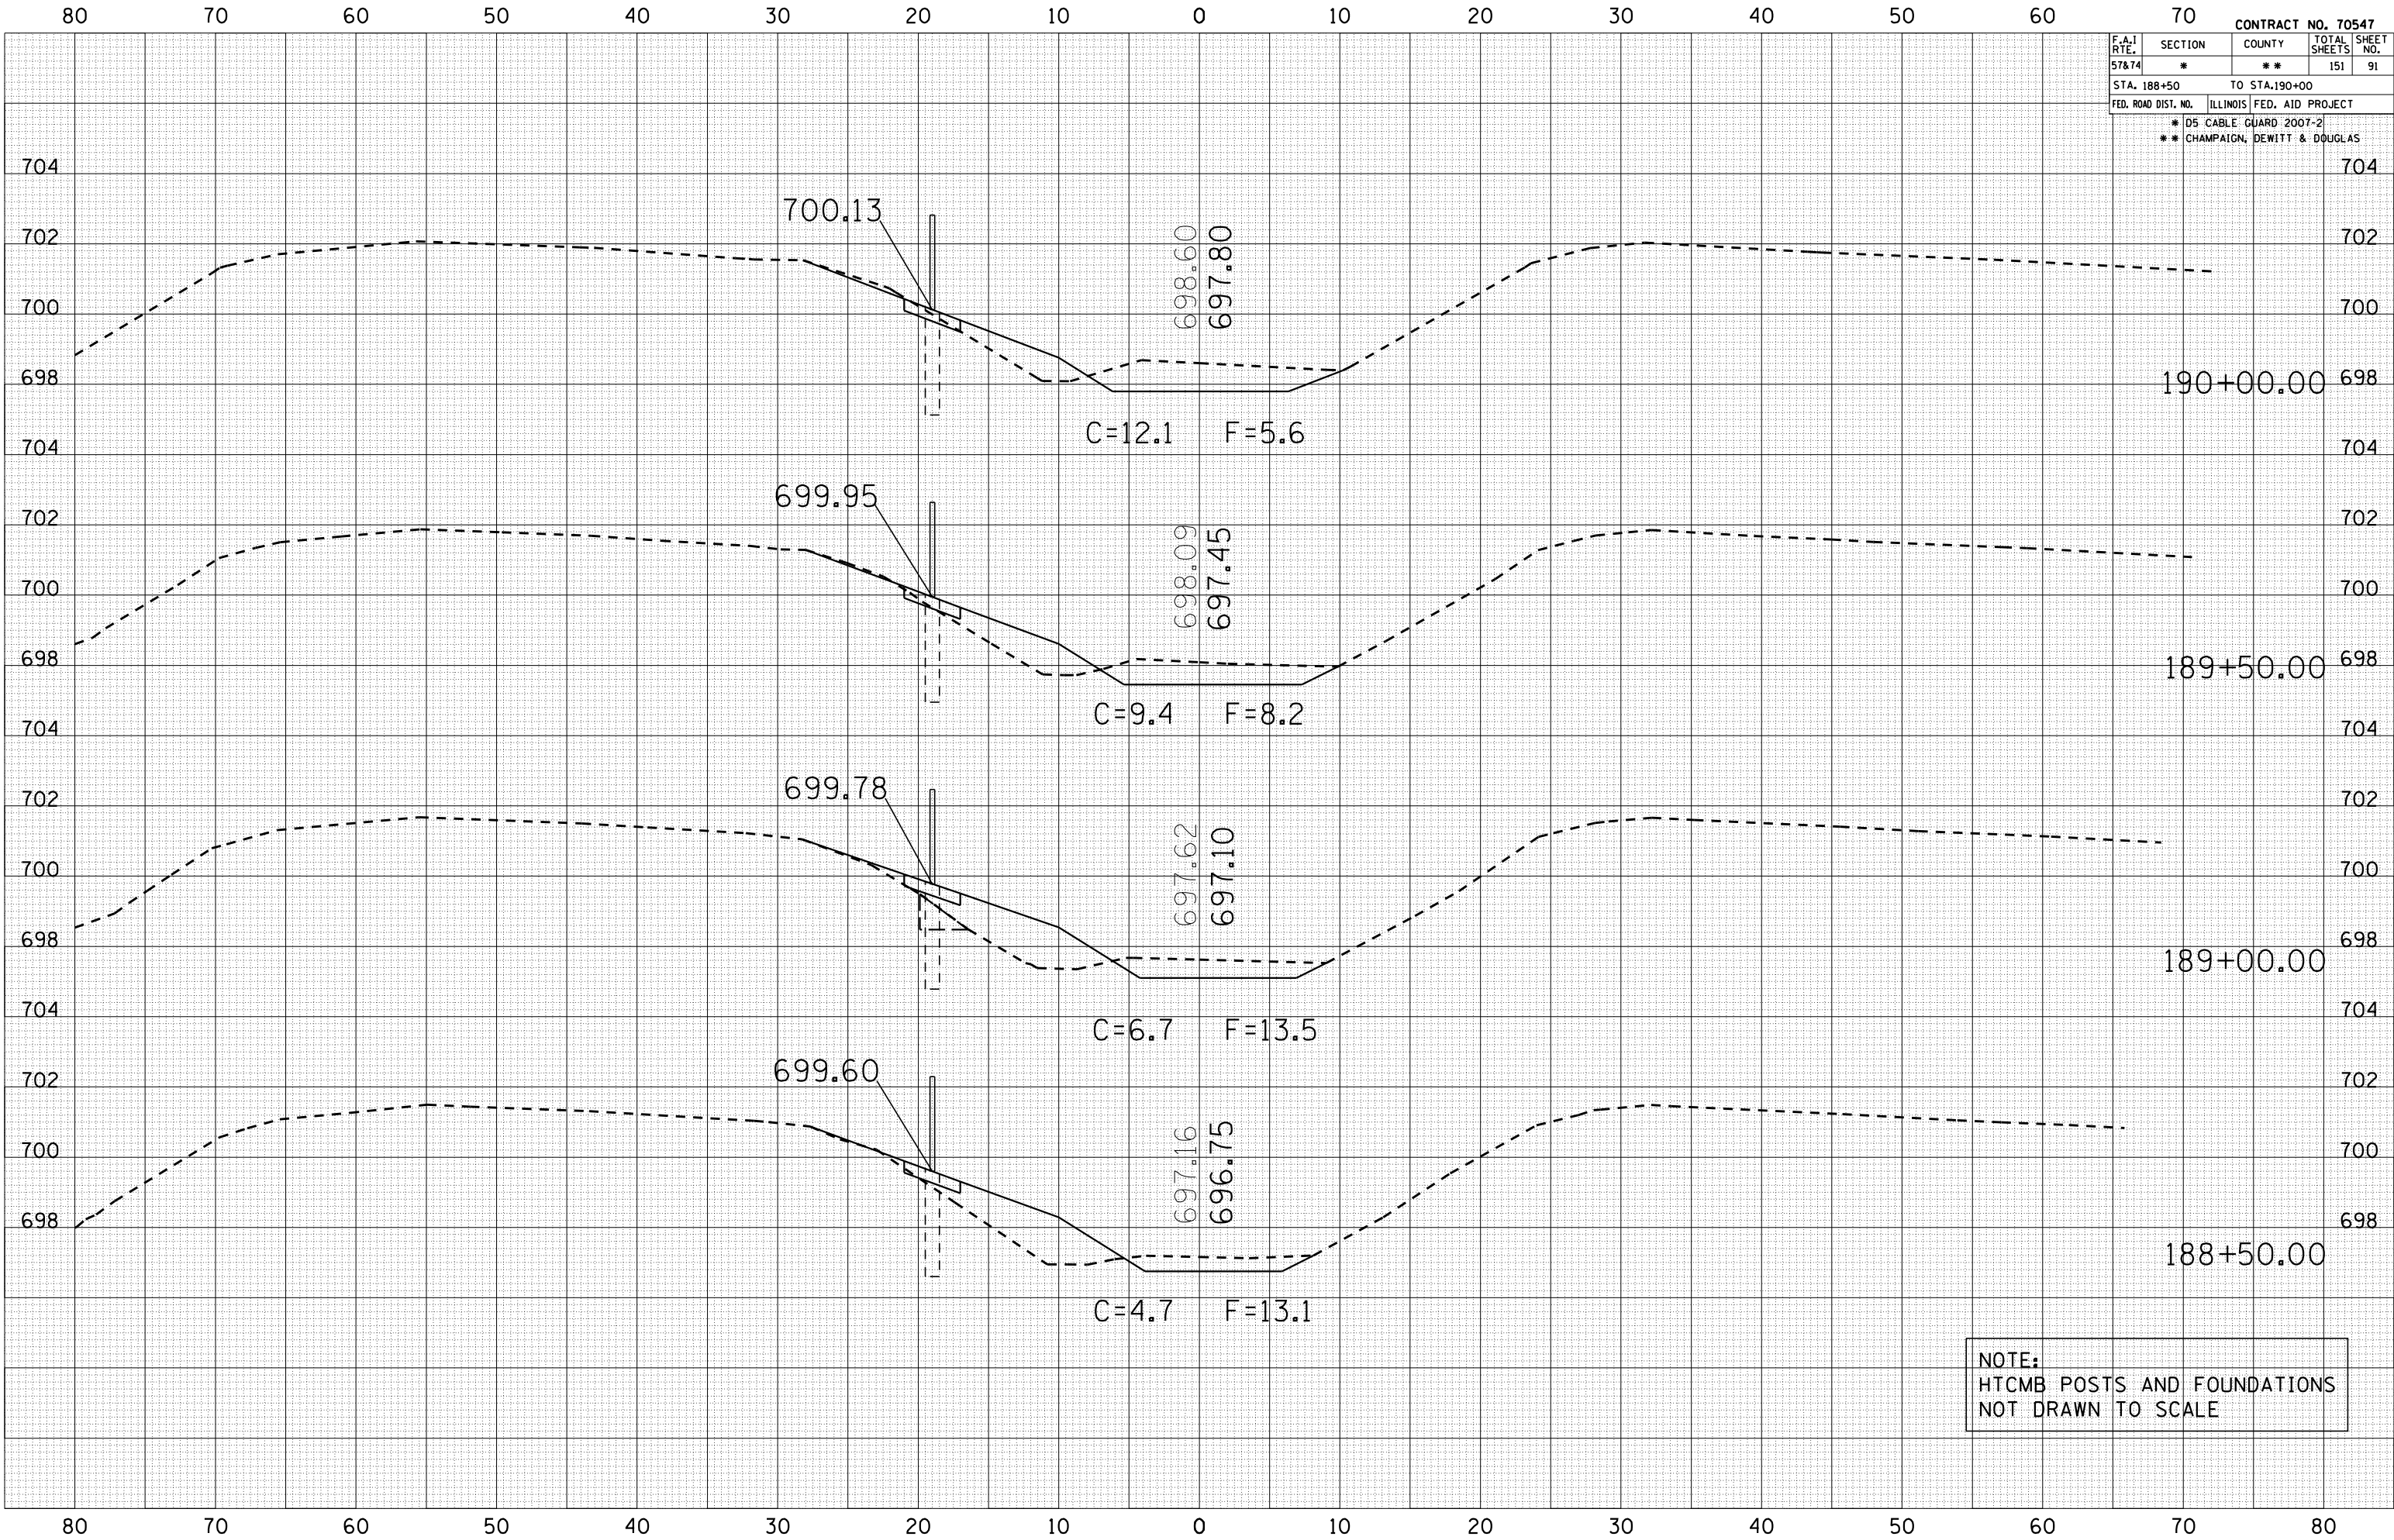

NOTE:
HTCMB POSTS AND FOUNDATIONS
NOT DRAWN TO SCALE