


70					CONTRACT NO. 70547	
F.A.I RTE.	SECTION	COUNTY	TOTAL SHEETS	SHEET NO.		
57&74	*	**	151	92		
STA. 190+50			TO STA.192+00			
FED. ROAD DIST.		ILLINOIS	FED. AID PROJECT			
* D5 CABLE GUARD 2007-2						
** CHAMPAIGN, DEWITT & DOUGLAS						

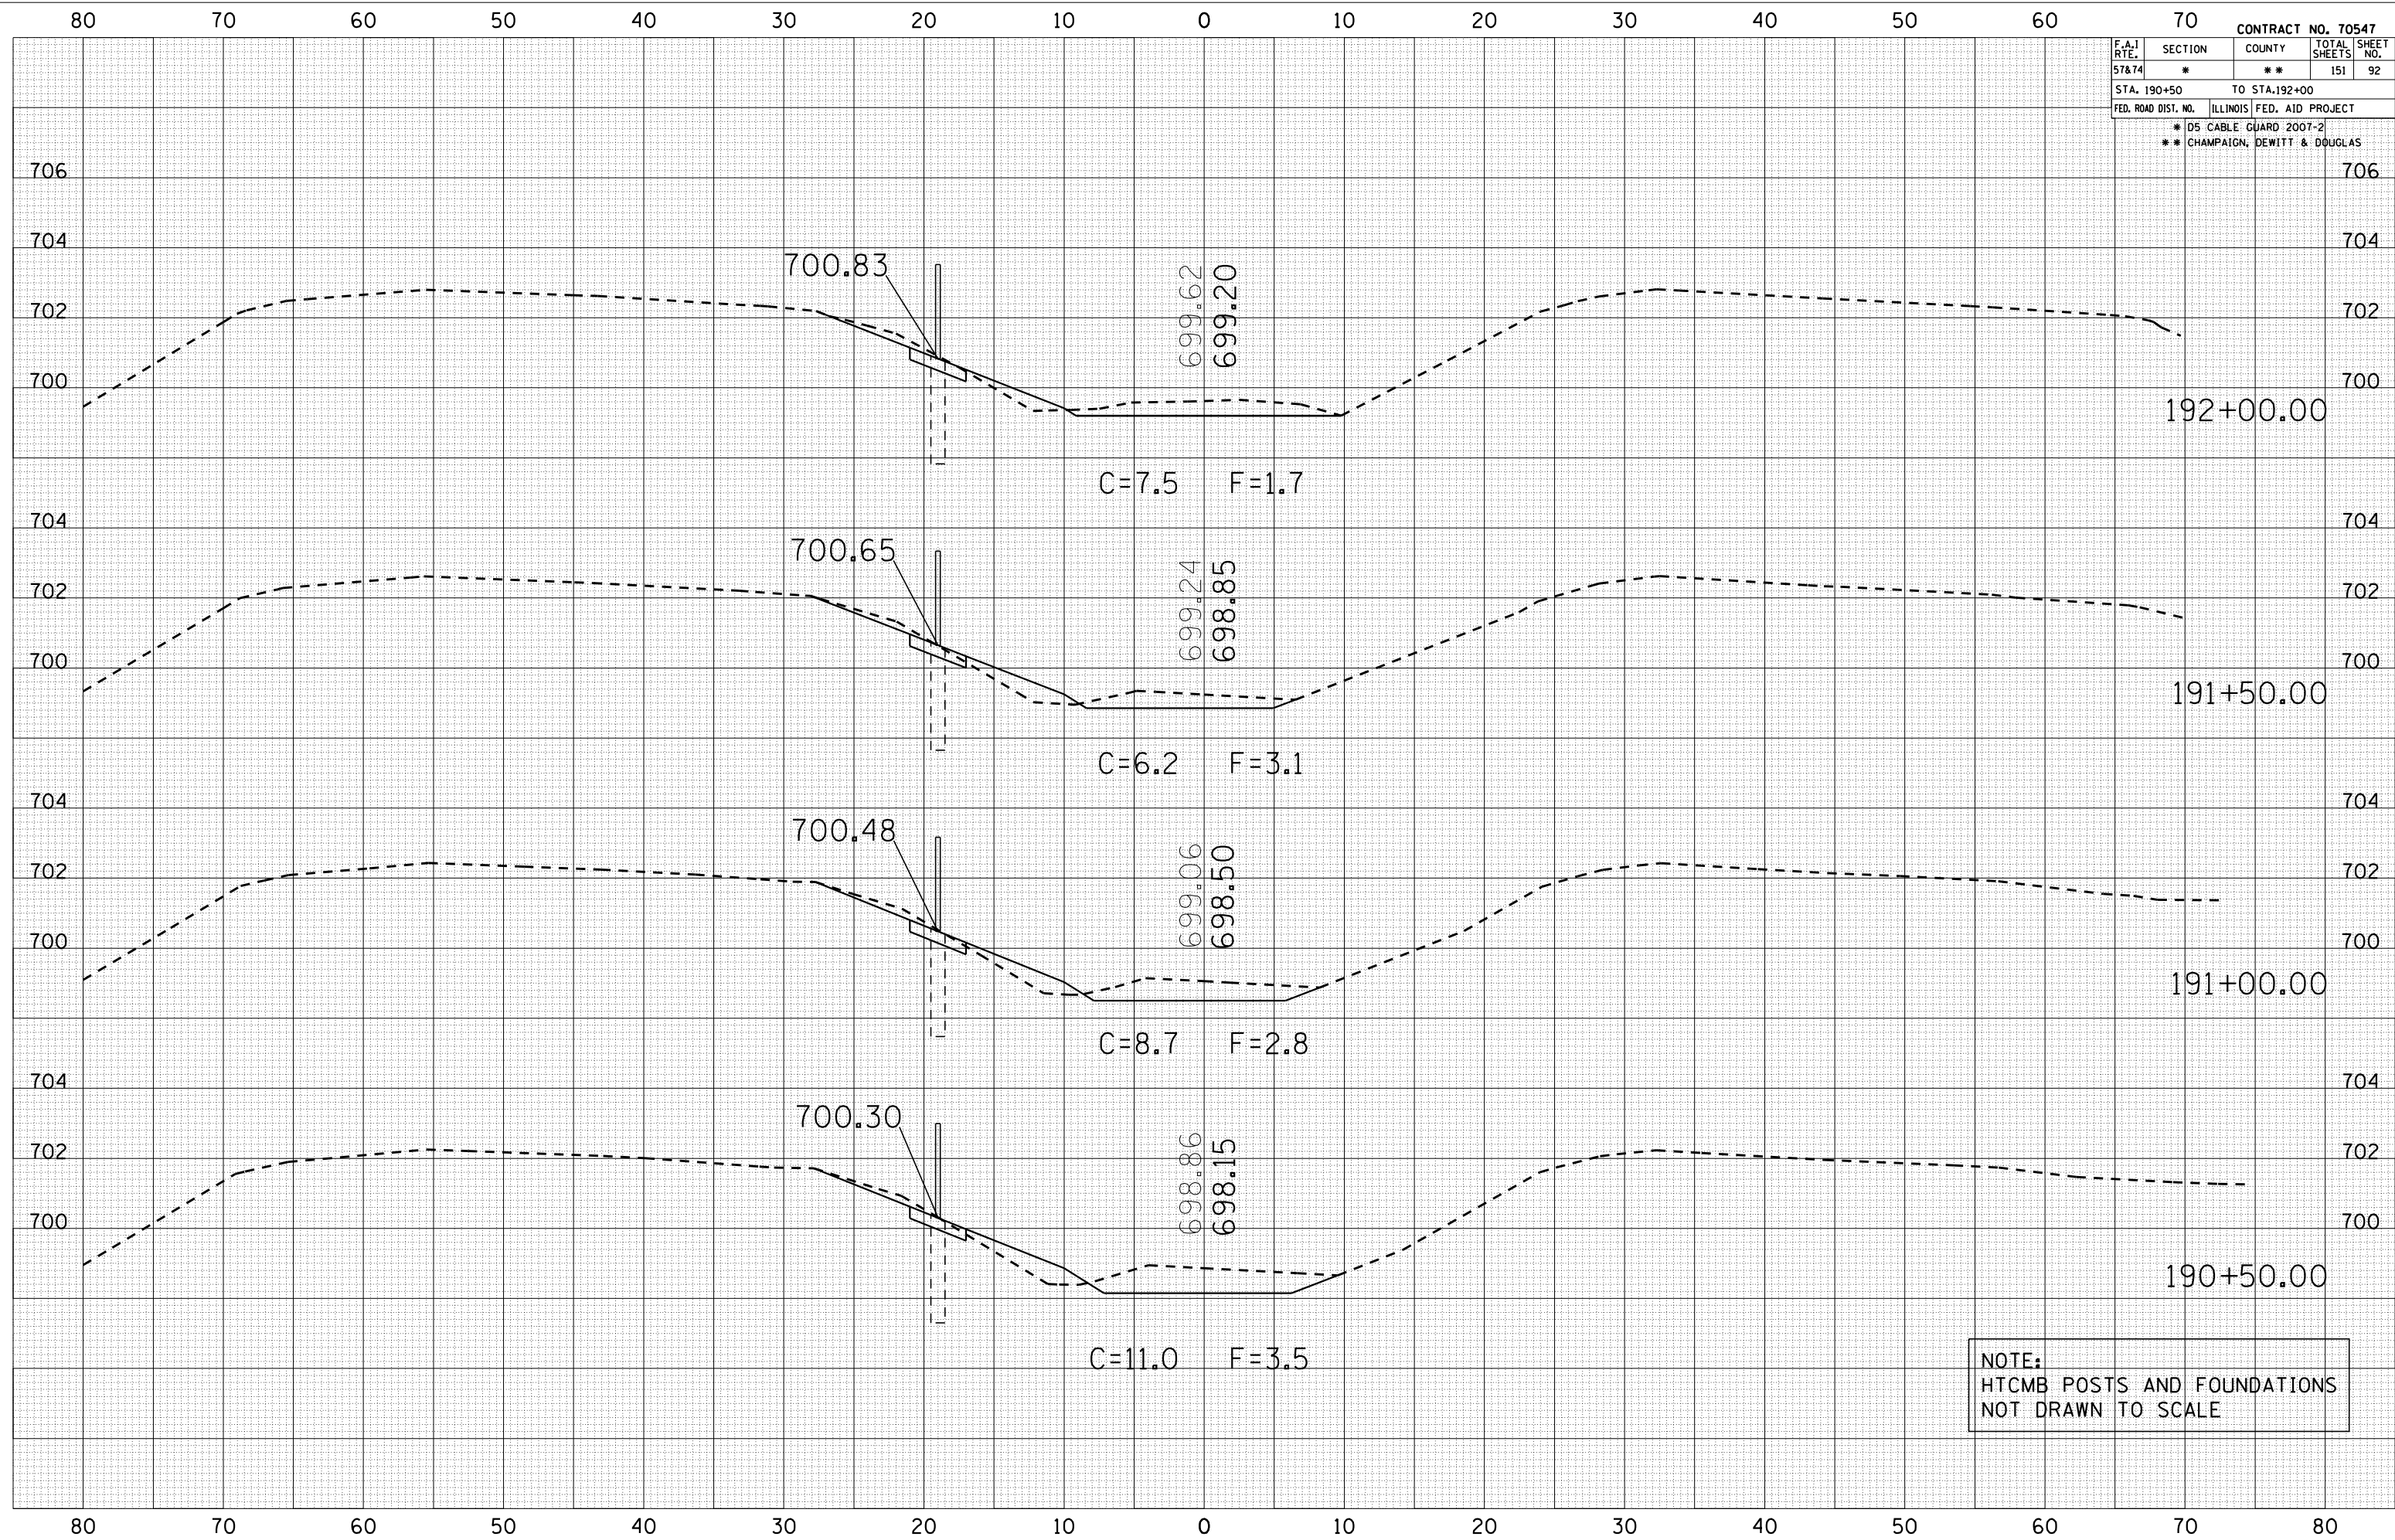

NOTE:
HTCMB POSTS AND FOUNDATIONS
NOT DRAWN TO SCALE