


FINAL SURVEY	DATE
	BY
	SURVEYED
	PLOTTED
	NO. BOOK
NO.	AREAS CHECKED

ORIGINAL SURVEY	DATE
	BY
	SURVEYED
	PLOTTED
	NO. BOOK
NO.	AREAS CHECKED

PLOT DATE = 10/20/2006
FILE NAME = I:\PESOTUM\105506106
PLOT SCALE = 1/8"=1'-0"
USER NAME = phillips

CONTRACT NO. 70547				
F.A.I RTE.	SECTION	COUNTY	TOTAL SHEETS	SHEET NO.
57&74	*	**	151	103
STA. 205+50 TO STA.206+50				
FED. ROAD DIST. NO. ILLINOIS FED. AID PROJECT				
* D5 CABLE GUARD 2007-2				
** CHAMPAIGN, DEWITT & DOUGLAS				

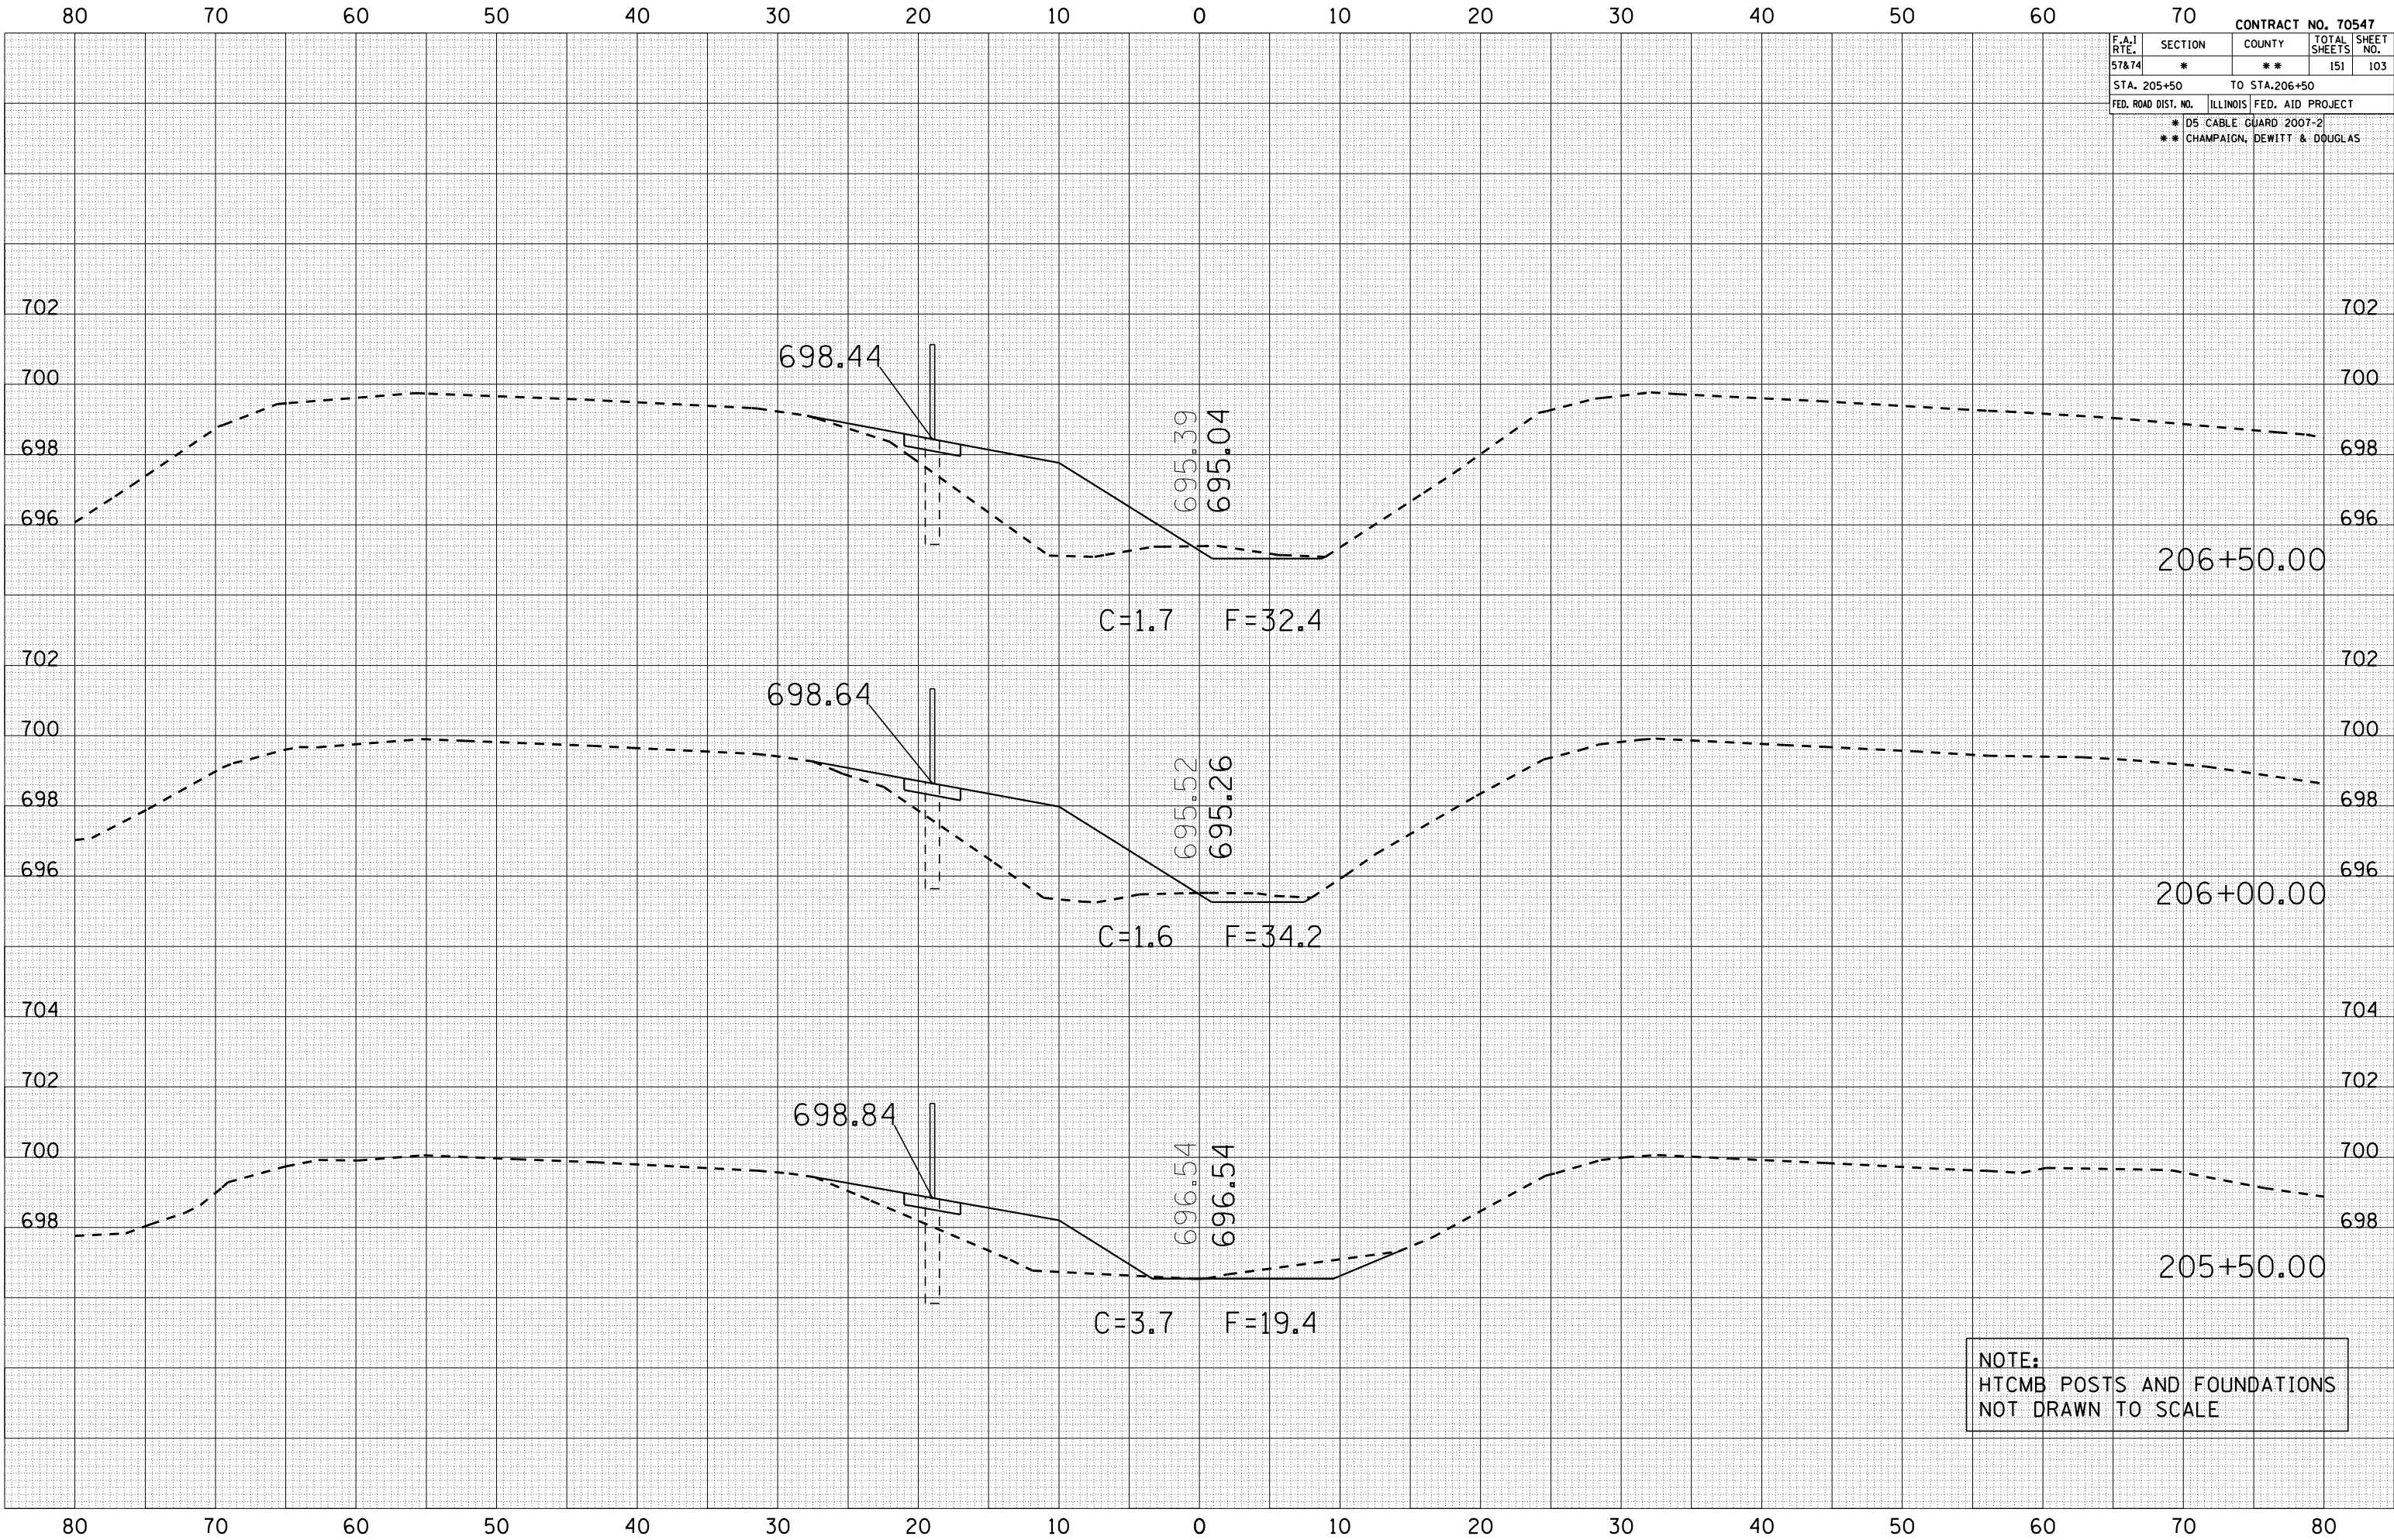

NOTE:
HTCMB POSTS AND FOUNDATIONS
NOT DRAWN TO SCALE