


70						CONTRACT NO. 70547	
F.A.I RTE.	SECTION	COUNTY	TOTAL SHEETS	SHEET NO.			
57&74	*	**	151	104			
STA. 207+00			TO STA.208+00				
FED. ROAD DIST. NO.		ILLINOIS	FED. AID PROJECT				
* D5 CABLE GUARD 2007-2							
** CHAMPAIGN, DEWITT & DOUGLAS							

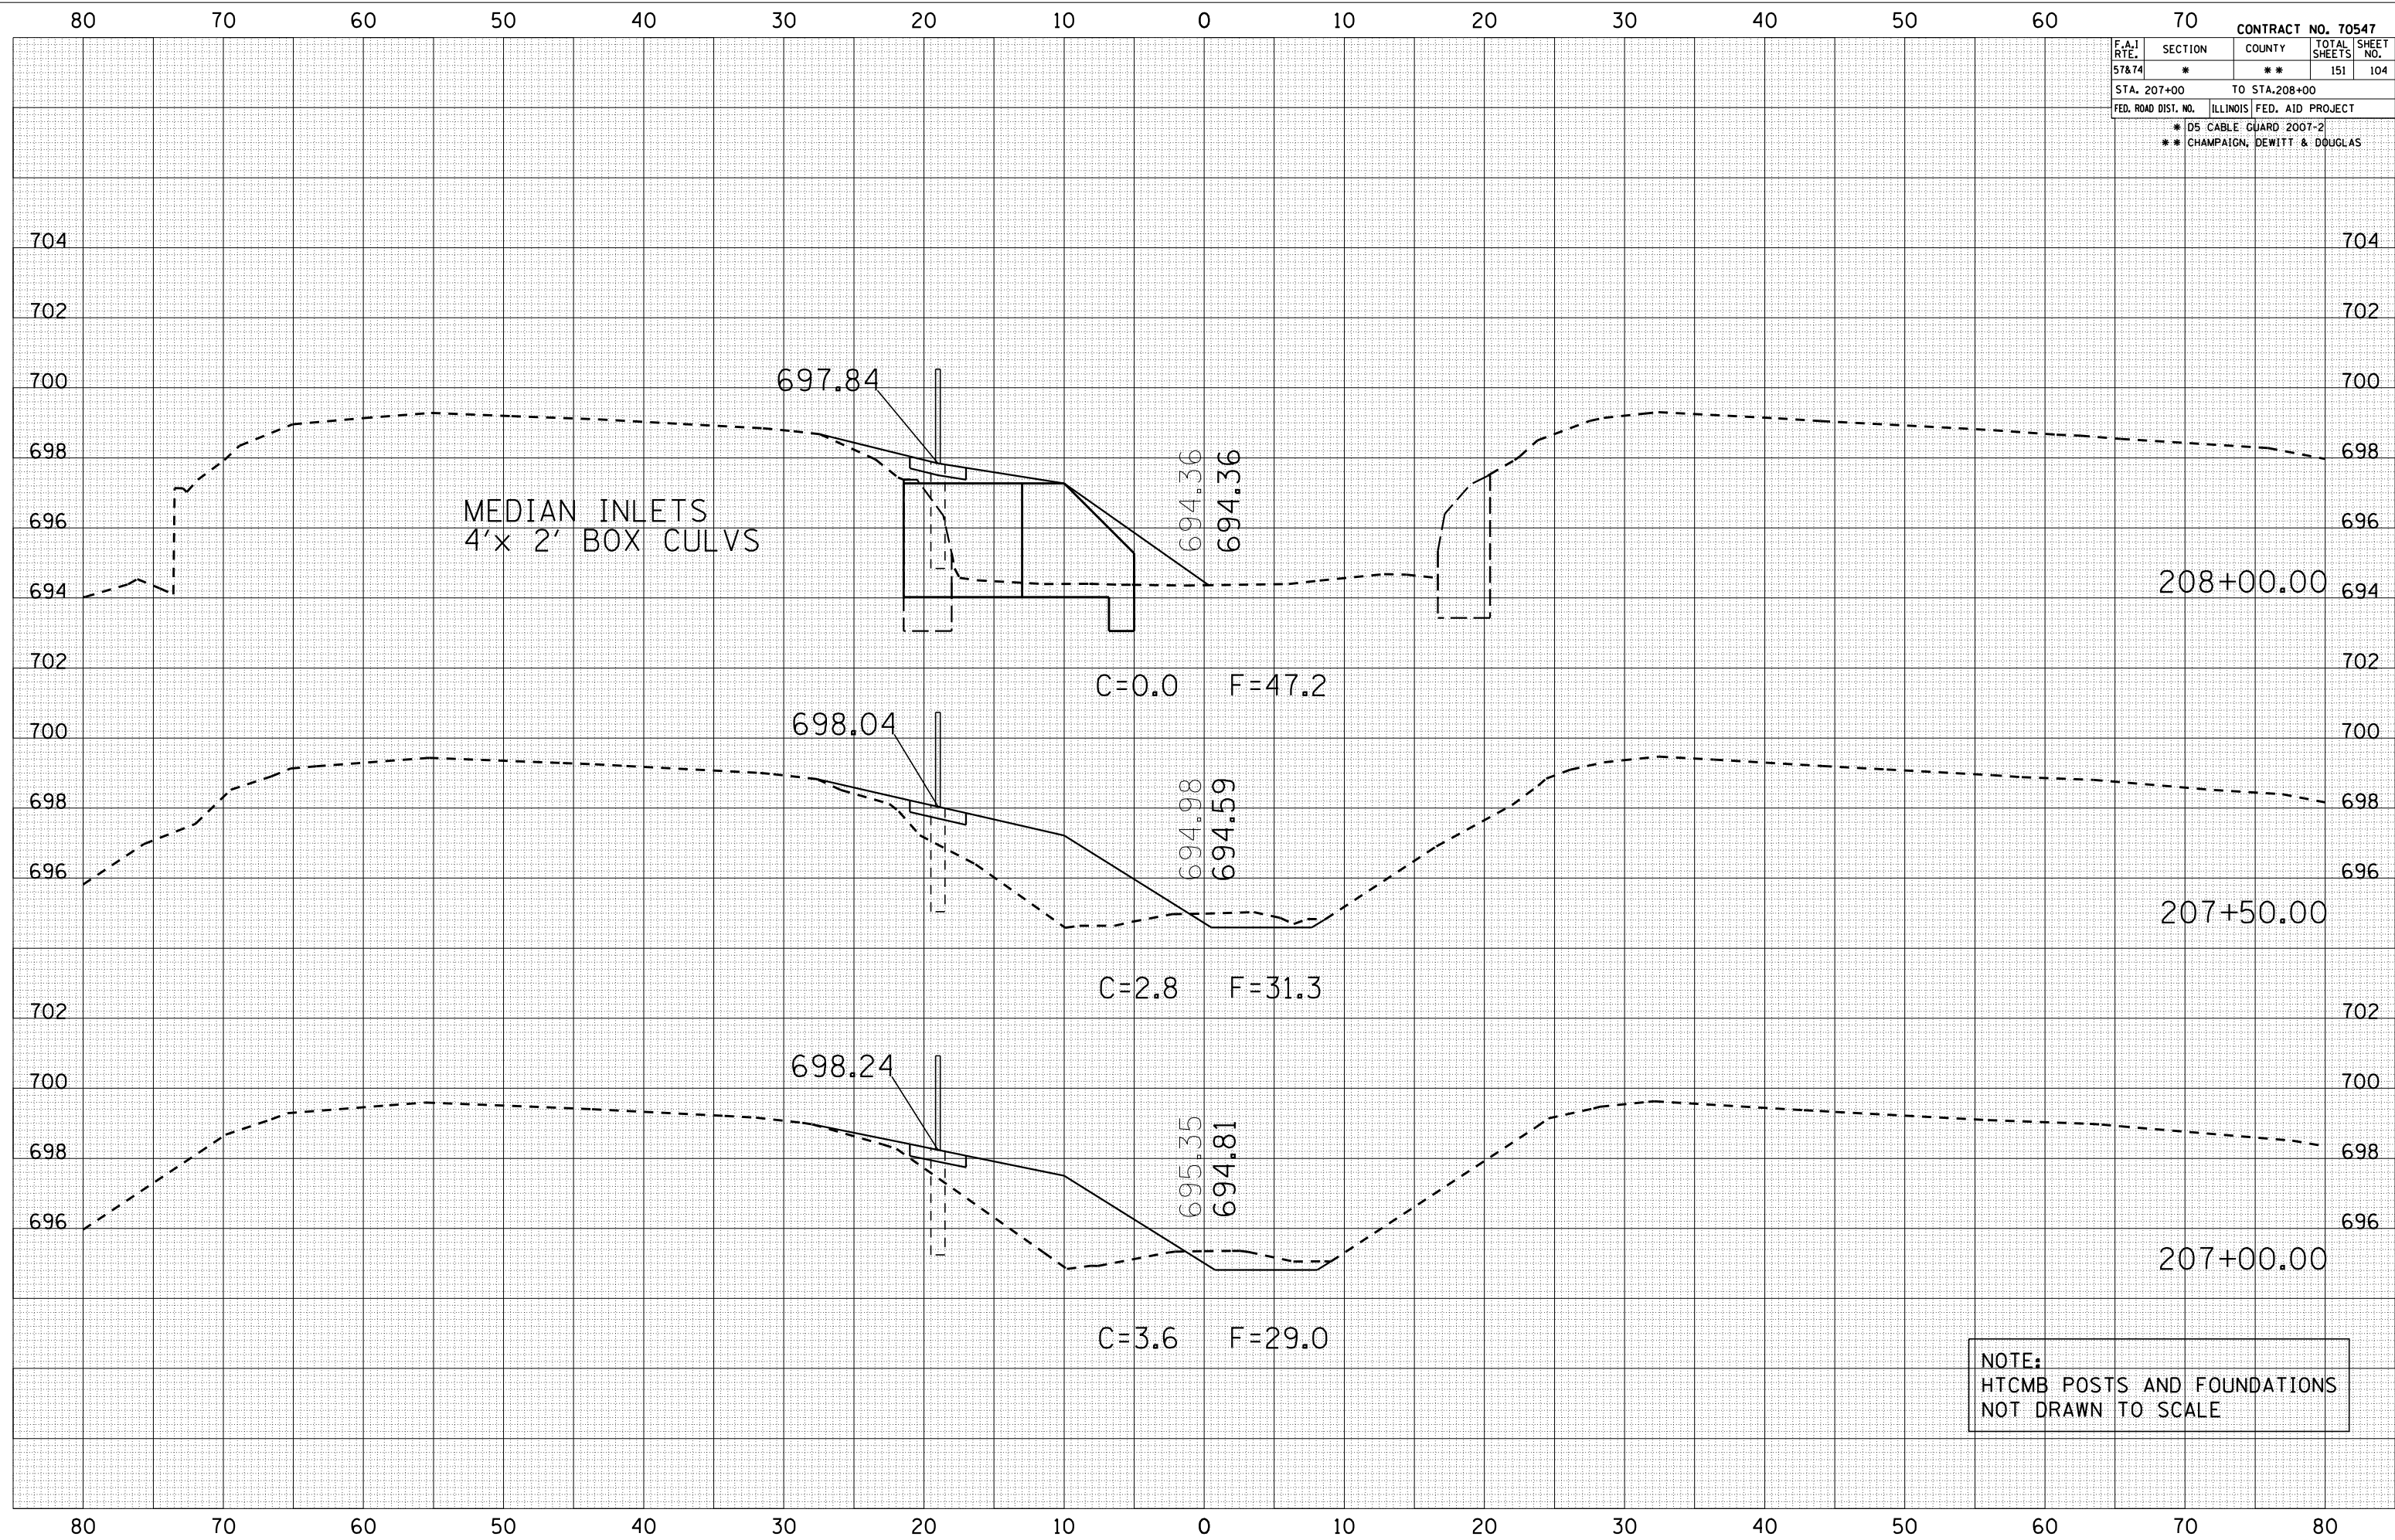

NOTE:
HTCMB POSTS AND FOUNDATIONS
NOT DRAWN TO SCALE