


BY	DATE
FINAL SURVEY	SURVEYED
NOTE BOOK	PLOTTED
NO.	DATE
AREAS CHECKED	

BY	DATE
ORIGINAL SURVEY	SURVEYED
NOTE BOOK	PLOTTED
NO.	DATE
AREAS CHECKED	

PLOT DATE : 10/20/2006
FILE NAME : 105582.dwg
PLOT SCALE : 1"=40'
USER NAME : phillips

CONTRACT NO. 70547				
F.A.I RTE.	SECTION	COUNTY	TOTAL SHEETS	SHEET NO.
57&74	*	**	151	116
STA. 228+00		TO STA.229+50		
FED. ROAD DIST. NO.		ILLINOIS FED. AID PROJECT		
*		D5 CABLE GUARD 2007-2		
**		CHAMPAIGN, DEWITT & DOUGLAS		

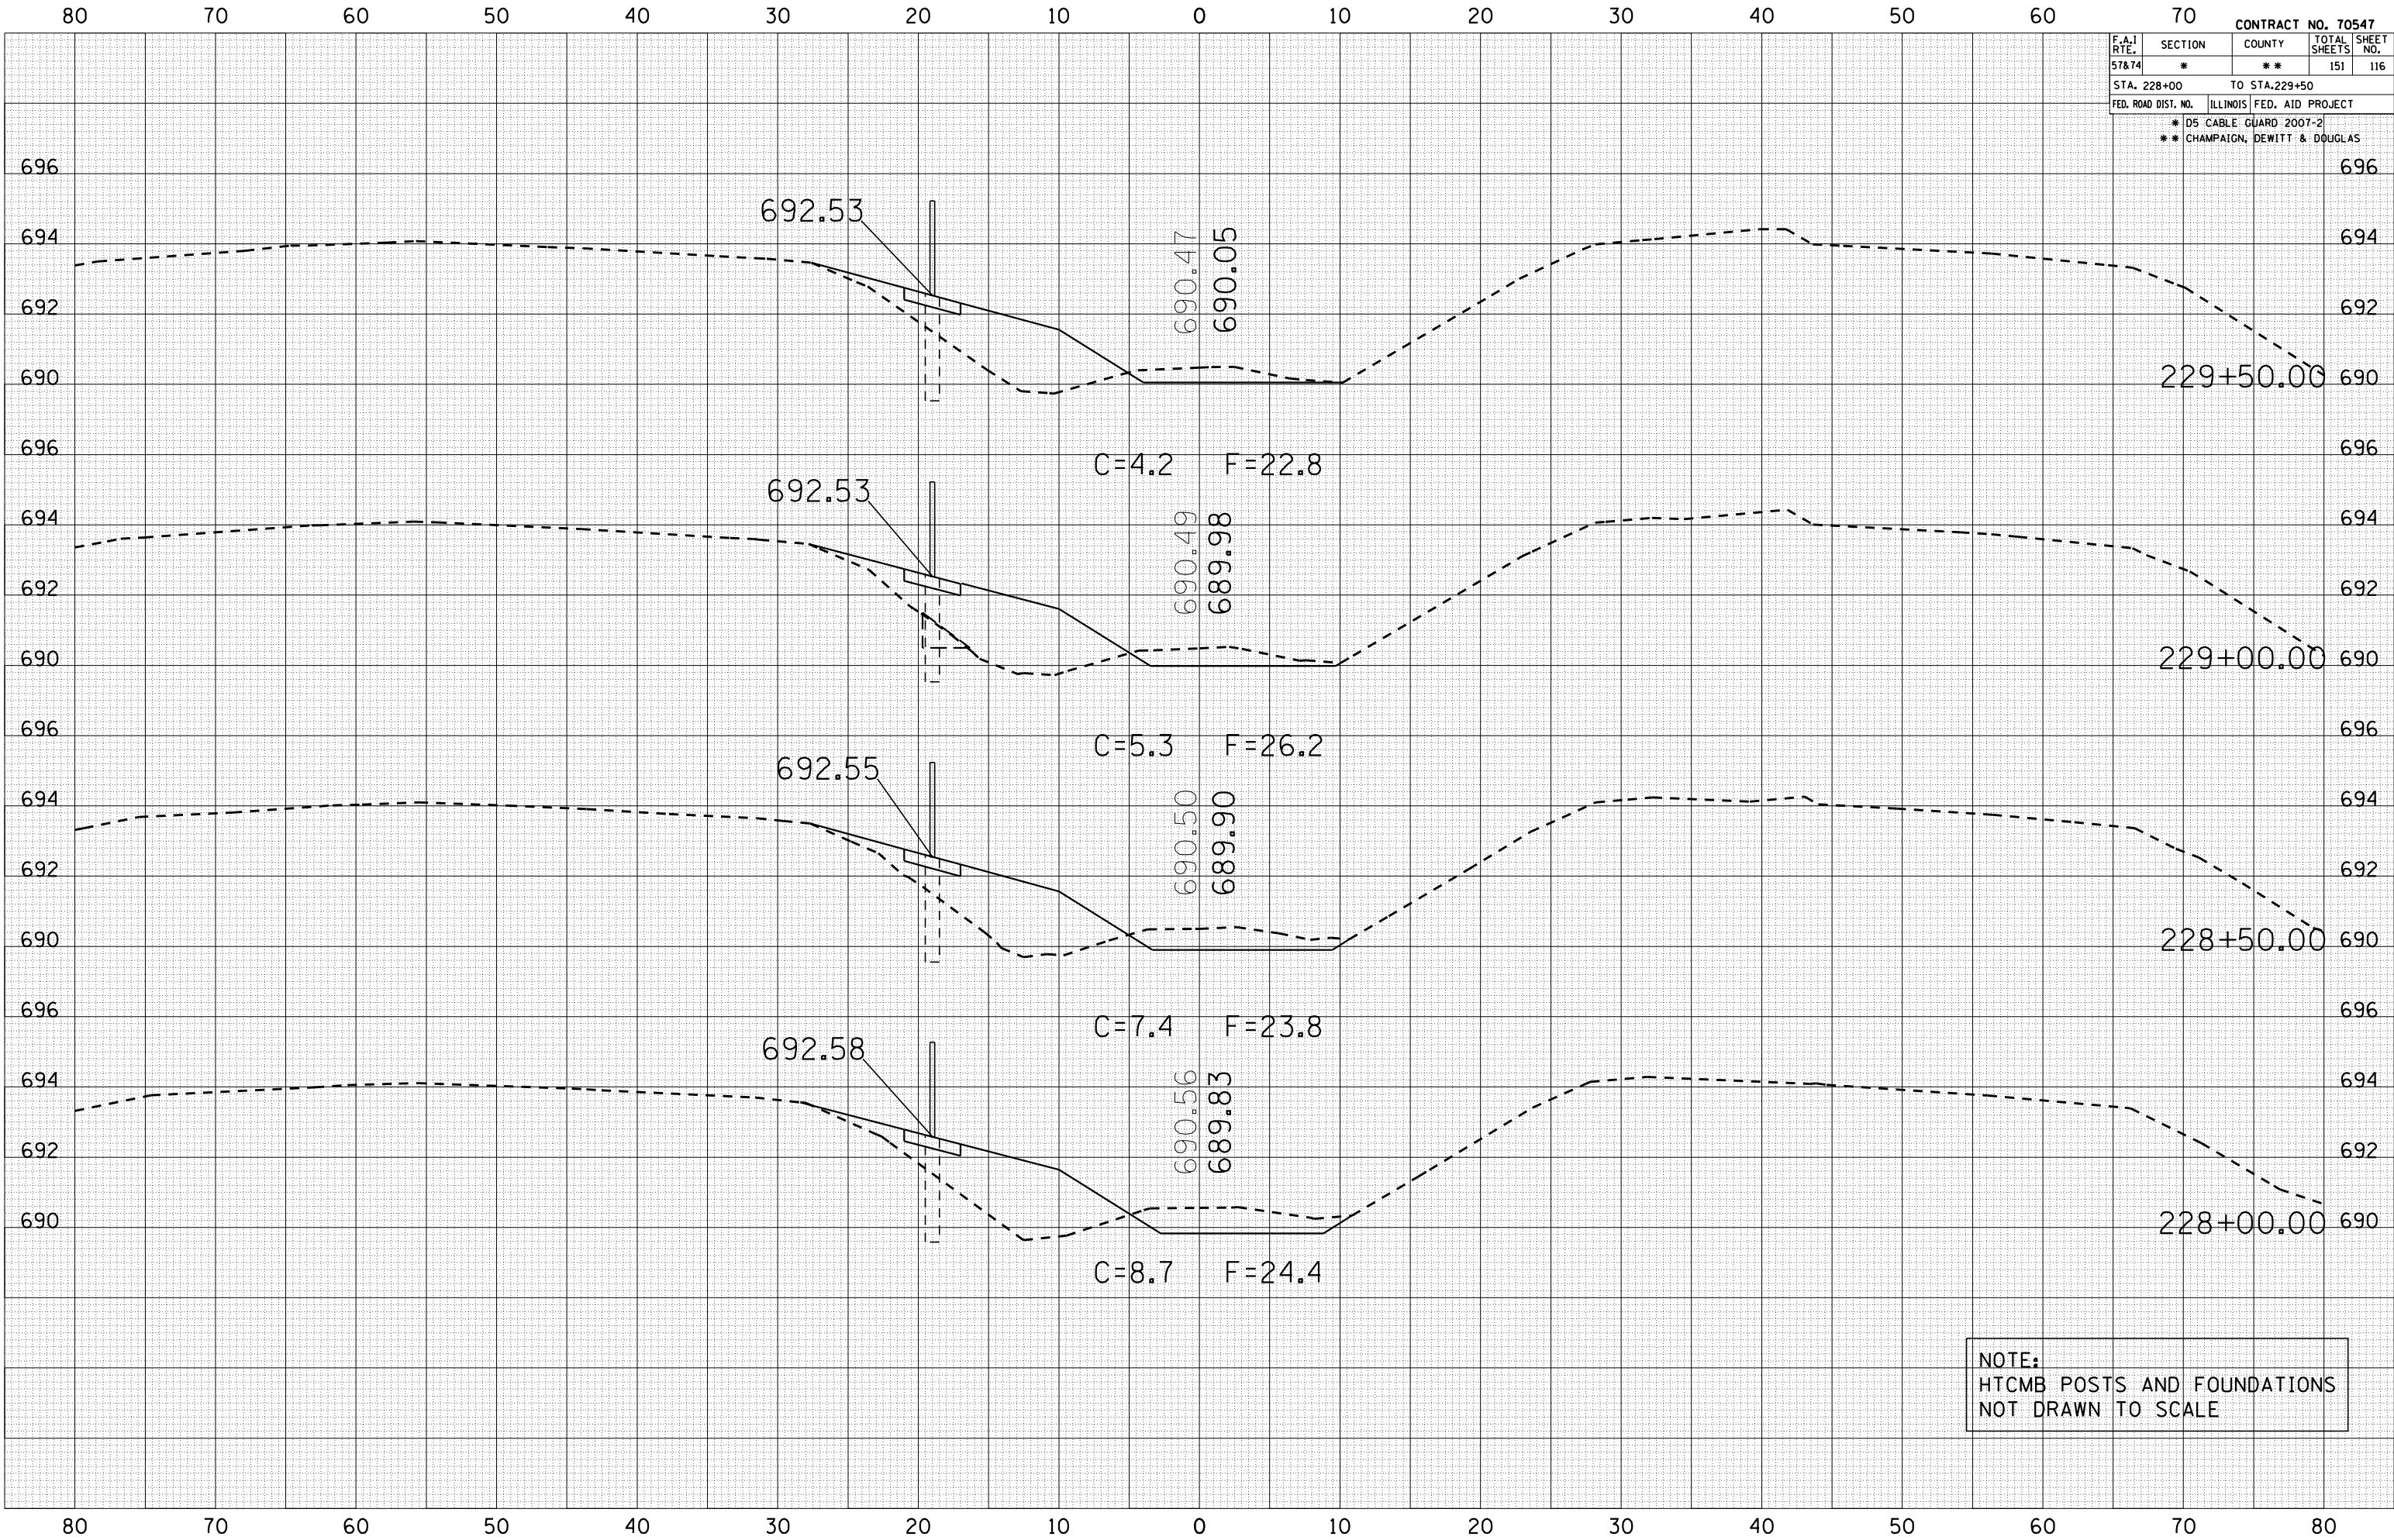

NOTE:
HTCMB POSTS AND FOUNDATIONS
NOT DRAWN TO SCALE