


F.A.I RTE.	SECTION	COUNTY	TOTAL SHEETS	SHEET NO.
57&74	*	**	151	118
STA. 232+00		TO STA.233+00		
FED. ROAD DIST. NO.		ILLINOIS	FED. AID PROJECT	
*		D5 CABLE GUARD 2007-2		
**		CHAMPAIGN, DEWITT & DOUGLAS		

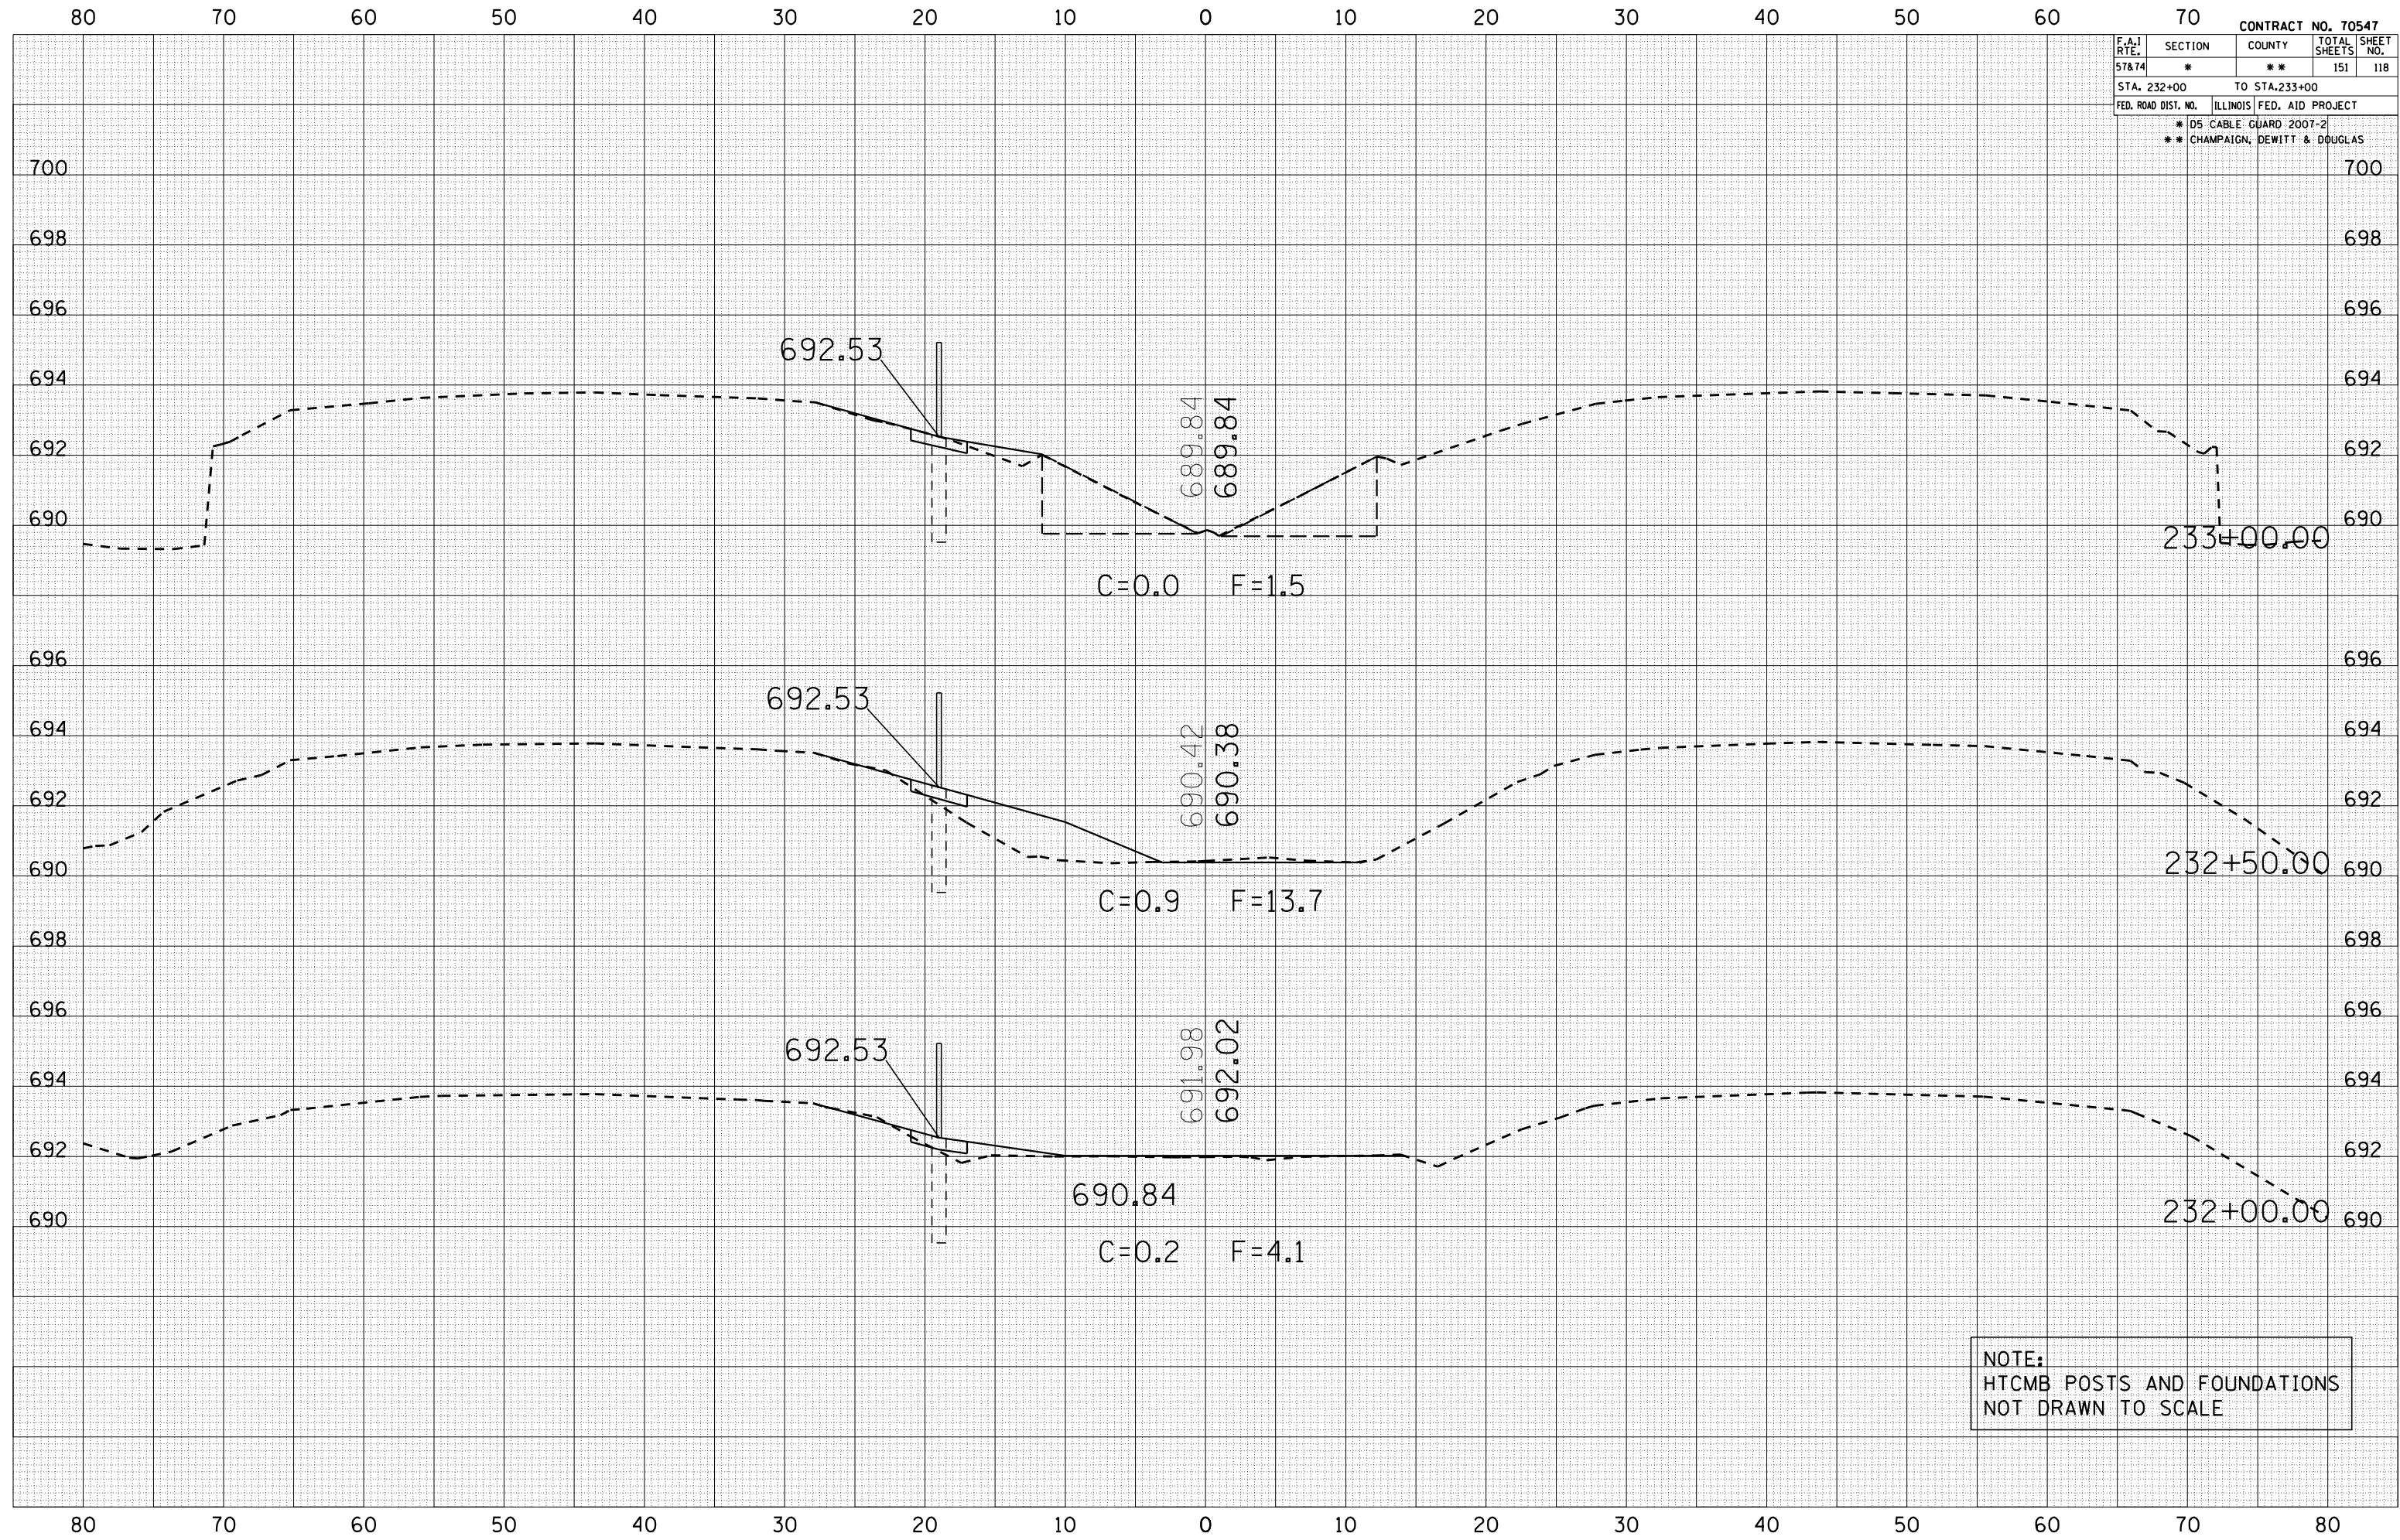

NOTE:
HTCMB POSTS AND FOUNDATIONS
NOT DRAWN TO SCALE