


DATE	BY
SURVEYED	
PLOTTED	
NOTED	
NO.	

DATE	BY
SURVEYED	
PLOTTED	
NOTED	
NO.	

PLOT DATE = 10/20/2006
FILE NAME = 1015582.dwg
PLOT SCALE = 1/8" = 1'-0"
USER NAME = phillips

CONTRACT NO. 70547				
F.A.I RTE.	SECTION	COUNTY	TOTAL SHEETS	SHEET NO.
57&74	*	**	151	122
STA. 239+00		TO STA.240+00		
FED. ROAD DIST. NO.		ILLINOIS FED. AID PROJECT		
*		D5 CABLE GUARD 2007-2		
**		CHAMPAIGN, DEWITT & DOUGLAS		

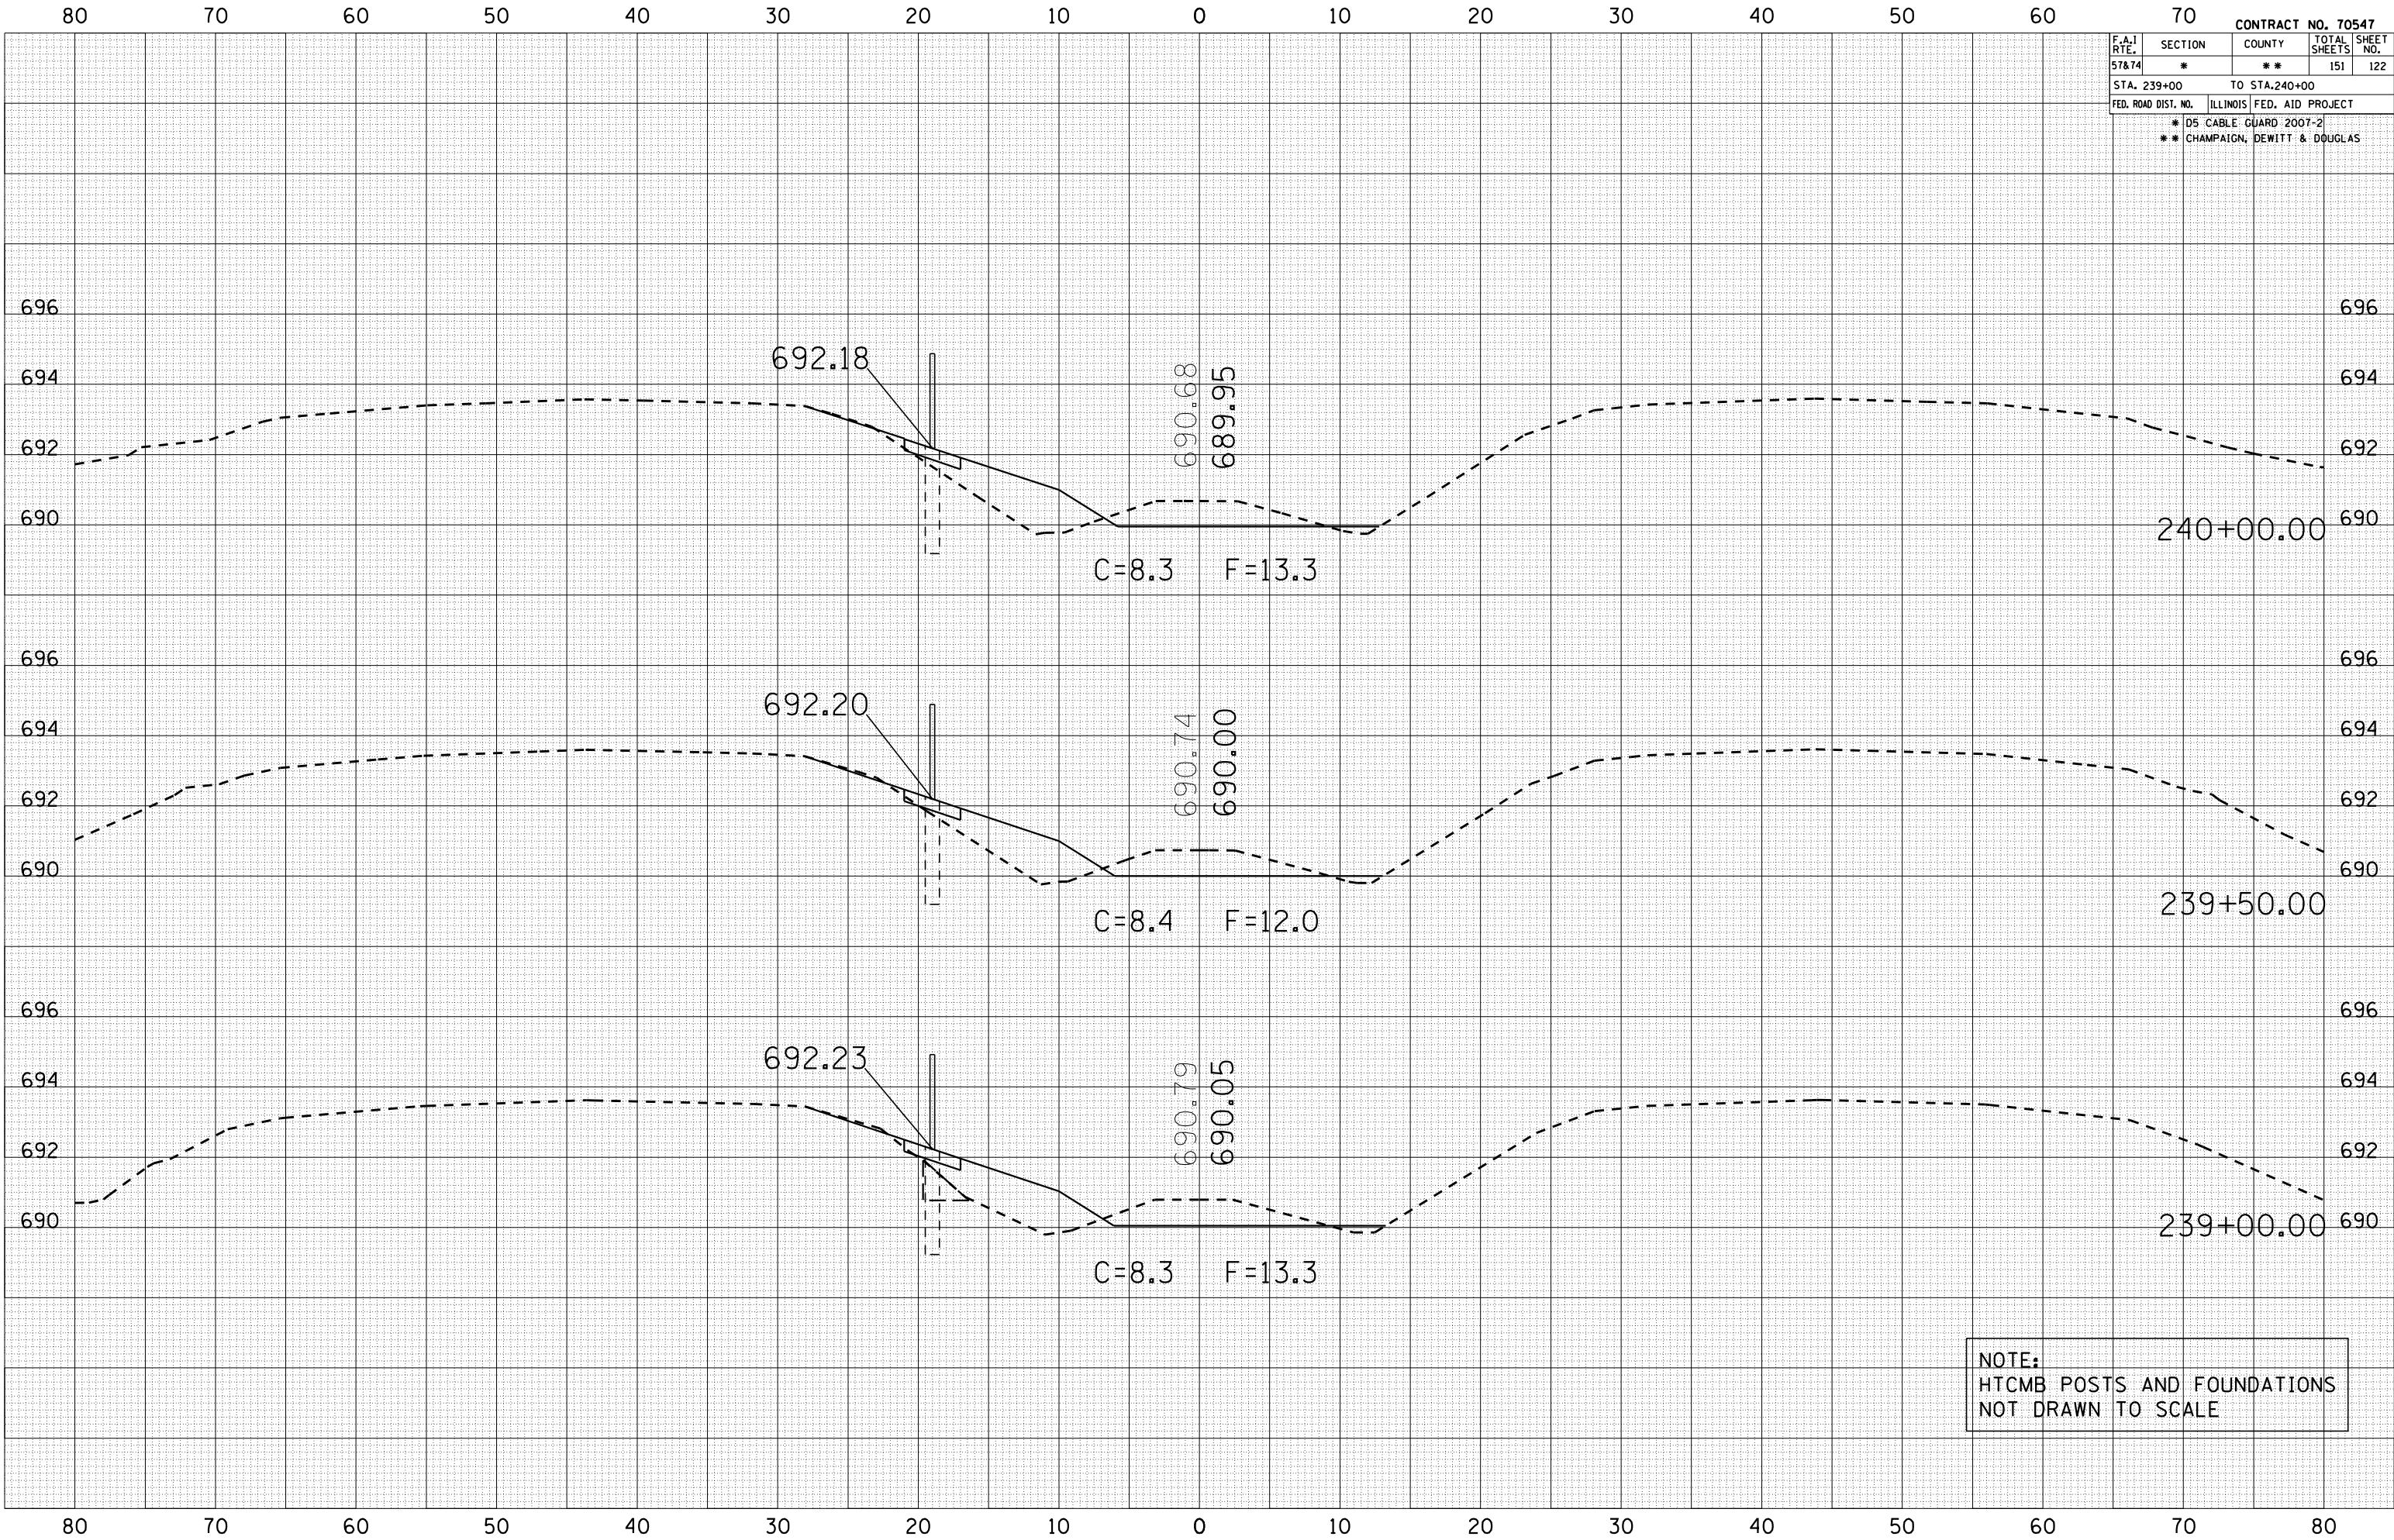

NOTE:
HTCMB POSTS AND FOUNDATIONS
NOT DRAWN TO SCALE