


|                 |     |      |    |          |         |         |          |               |
|-----------------|-----|------|----|----------|---------|---------|----------|---------------|
| FINAL<br>SURVEY | NO. | DATE | BY | SURVEYED | PLOTTED | CHECKED | APPROVED | AREAS CHECKED |
|                 |     |      |    |          |         |         |          |               |
|                 |     |      |    |          |         |         |          |               |
|                 |     |      |    |          |         |         |          |               |

|                    |     |      |    |          |         |         |          |               |
|--------------------|-----|------|----|----------|---------|---------|----------|---------------|
| ORIGINAL<br>SURVEY | NO. | DATE | BY | SURVEYED | PLOTTED | CHECKED | APPROVED | AREAS CHECKED |
|                    |     |      |    |          |         |         |          |               |
|                    |     |      |    |          |         |         |          |               |
|                    |     |      |    |          |         |         |          |               |

PLOT DATE = 10/20/2006  
FILE NAME = 10.5582  
PLOT SCALE = 10.5582  
USER NAME = phillips

|                                               |         |        |                 |              |
|-----------------------------------------------|---------|--------|-----------------|--------------|
| F.A.I<br>RTE.                                 | SECTION | COUNTY | TOTAL<br>SHEETS | SHEET<br>NO. |
| 57&74                                         | *       | **     | 151             | 123          |
| STA. 240+50 TO STA.241+50                     |         |        |                 |              |
| FED. ROAD DIST. NO. ILLINOIS FED. AID PROJECT |         |        |                 |              |
| * D5 CABLE GUARD 2007-2                       |         |        |                 |              |
| ** CHAMPAIGN, DEWITT & DOUGLAS                |         |        |                 |              |

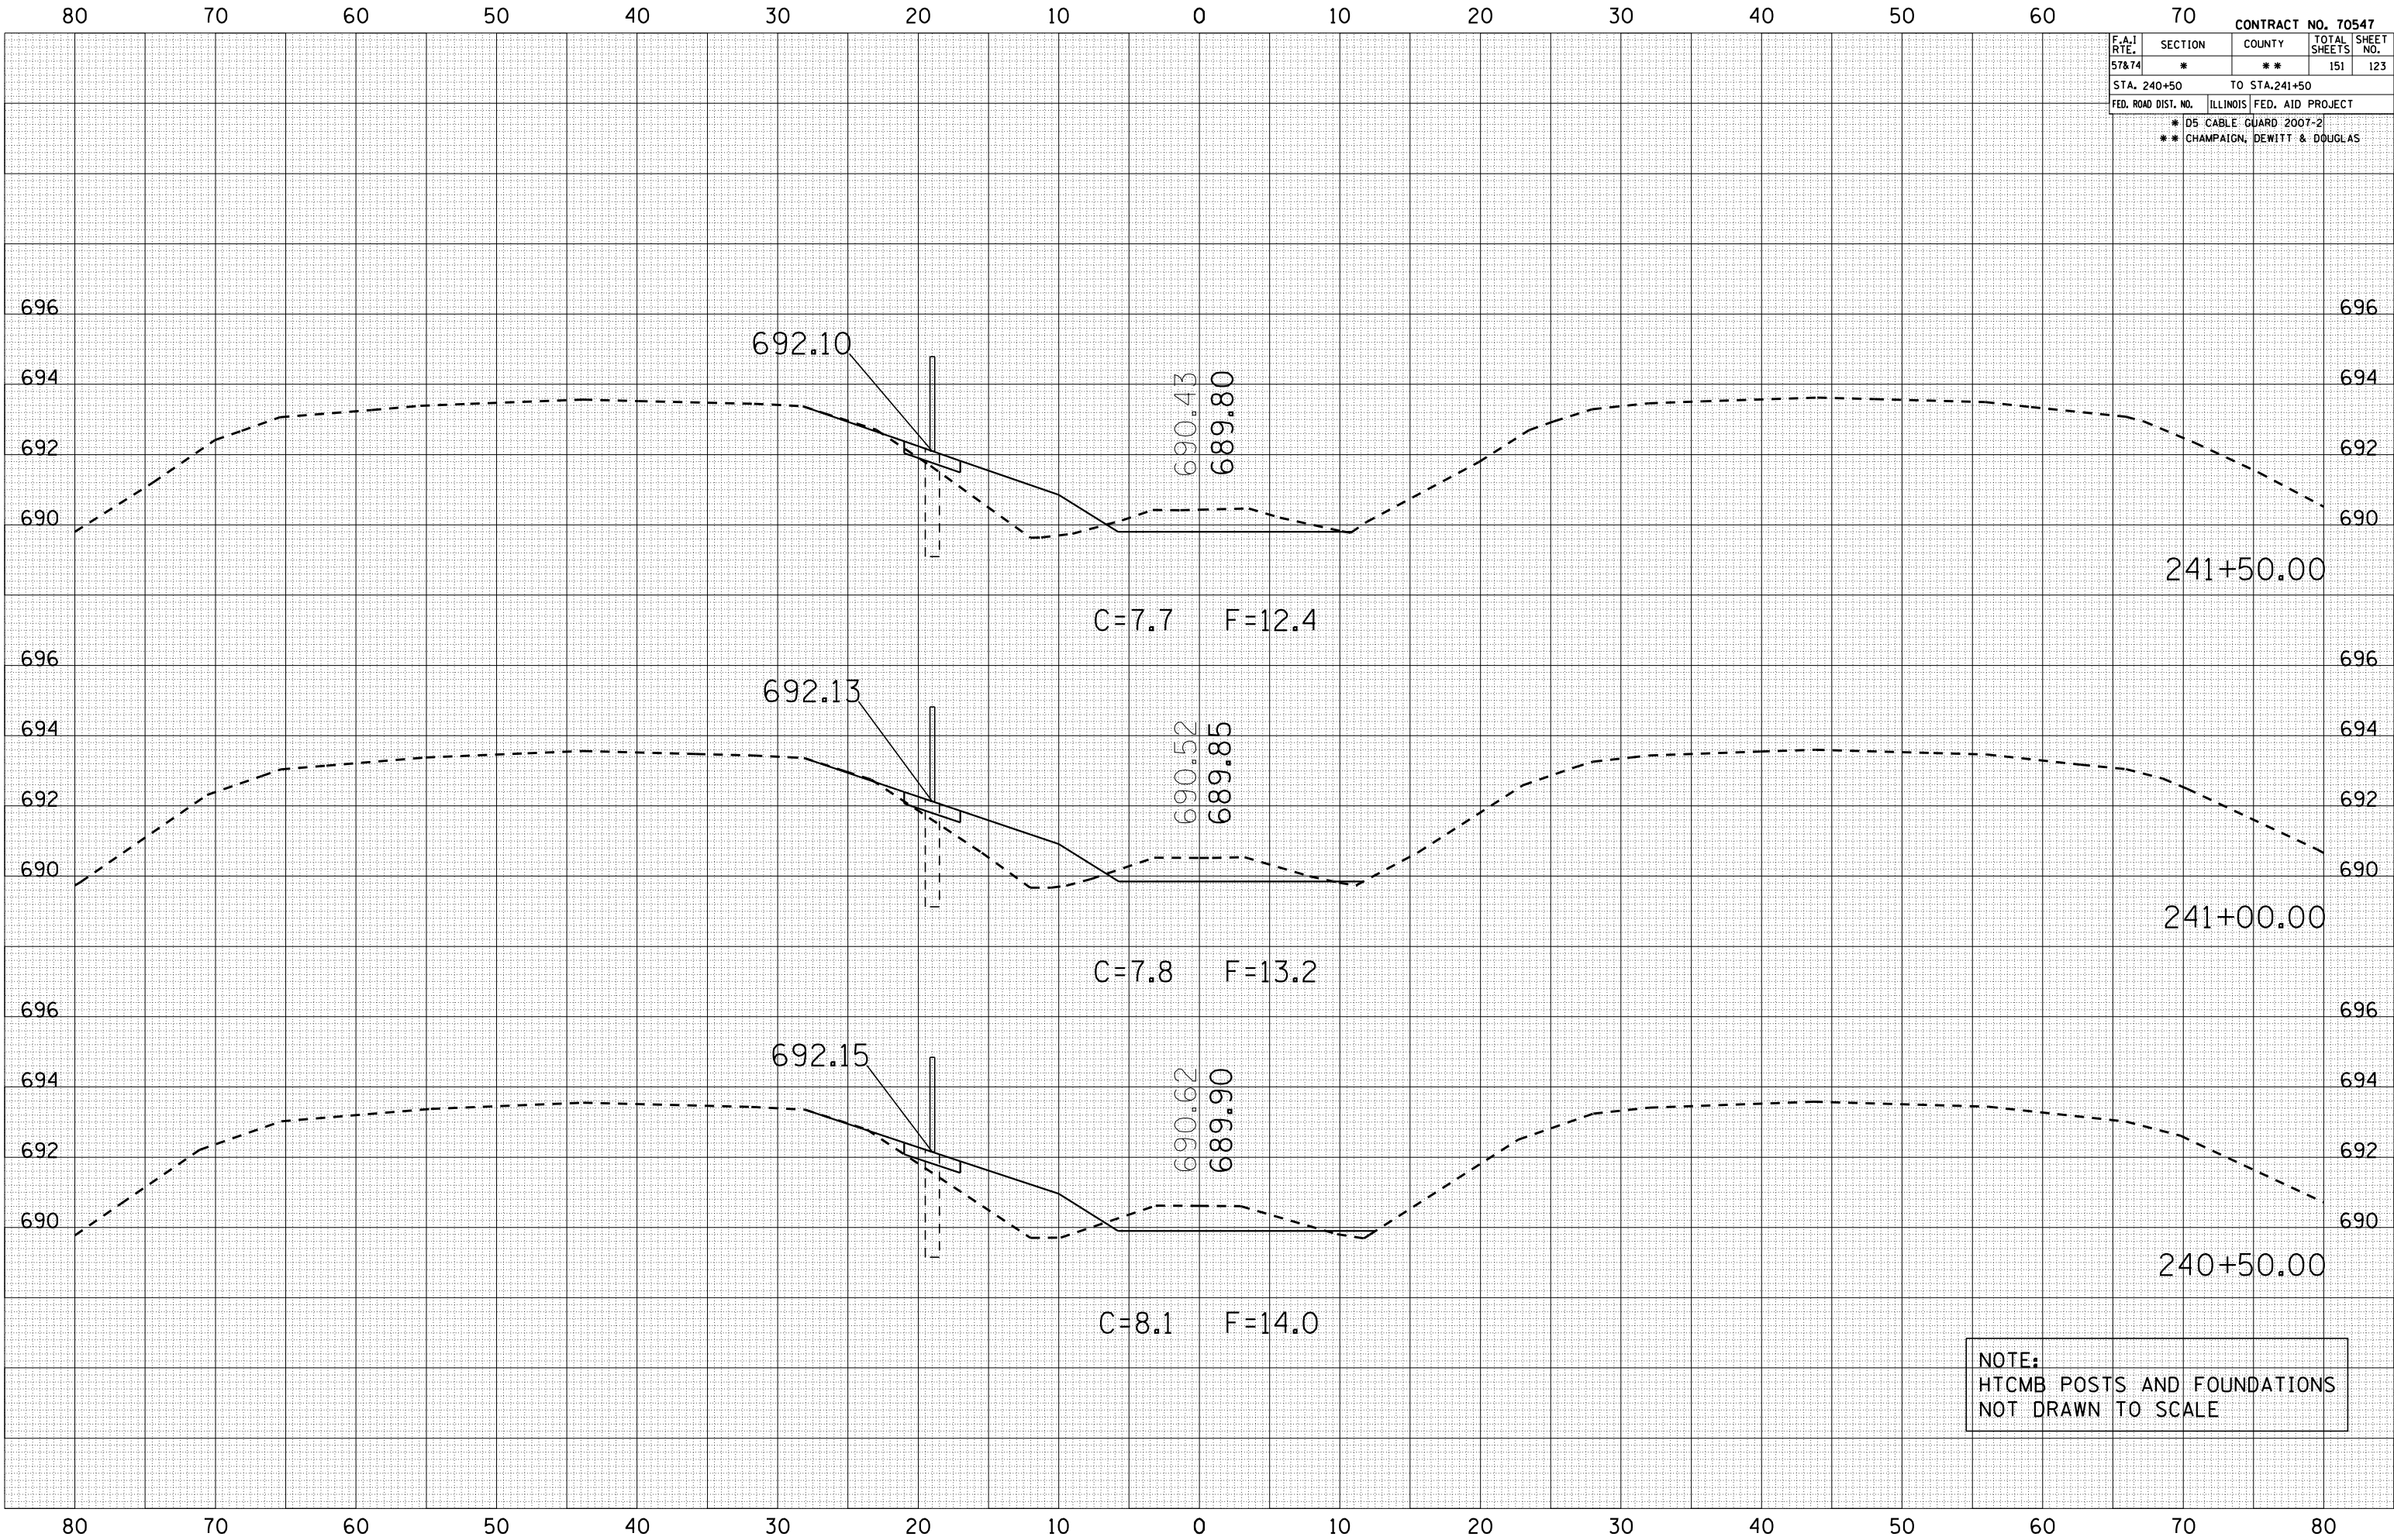

NOTE:  
HTCMB POSTS AND FOUNDATIONS  
NOT DRAWN TO SCALE