


F.A.I RTE.	SECTION	COUNTY	TOTAL SHEETS	SHEET NO.
57&74	*	**	151	124
STA. 242+00		TO STA.243+00		
FED. ROAD DIST. NO.	ILLINOIS	FED. AID PROJECT		
**	D5 CABLE GUARD 2007-2			
**	CHAMPAIGN, DEWITT & DOUGLAS			

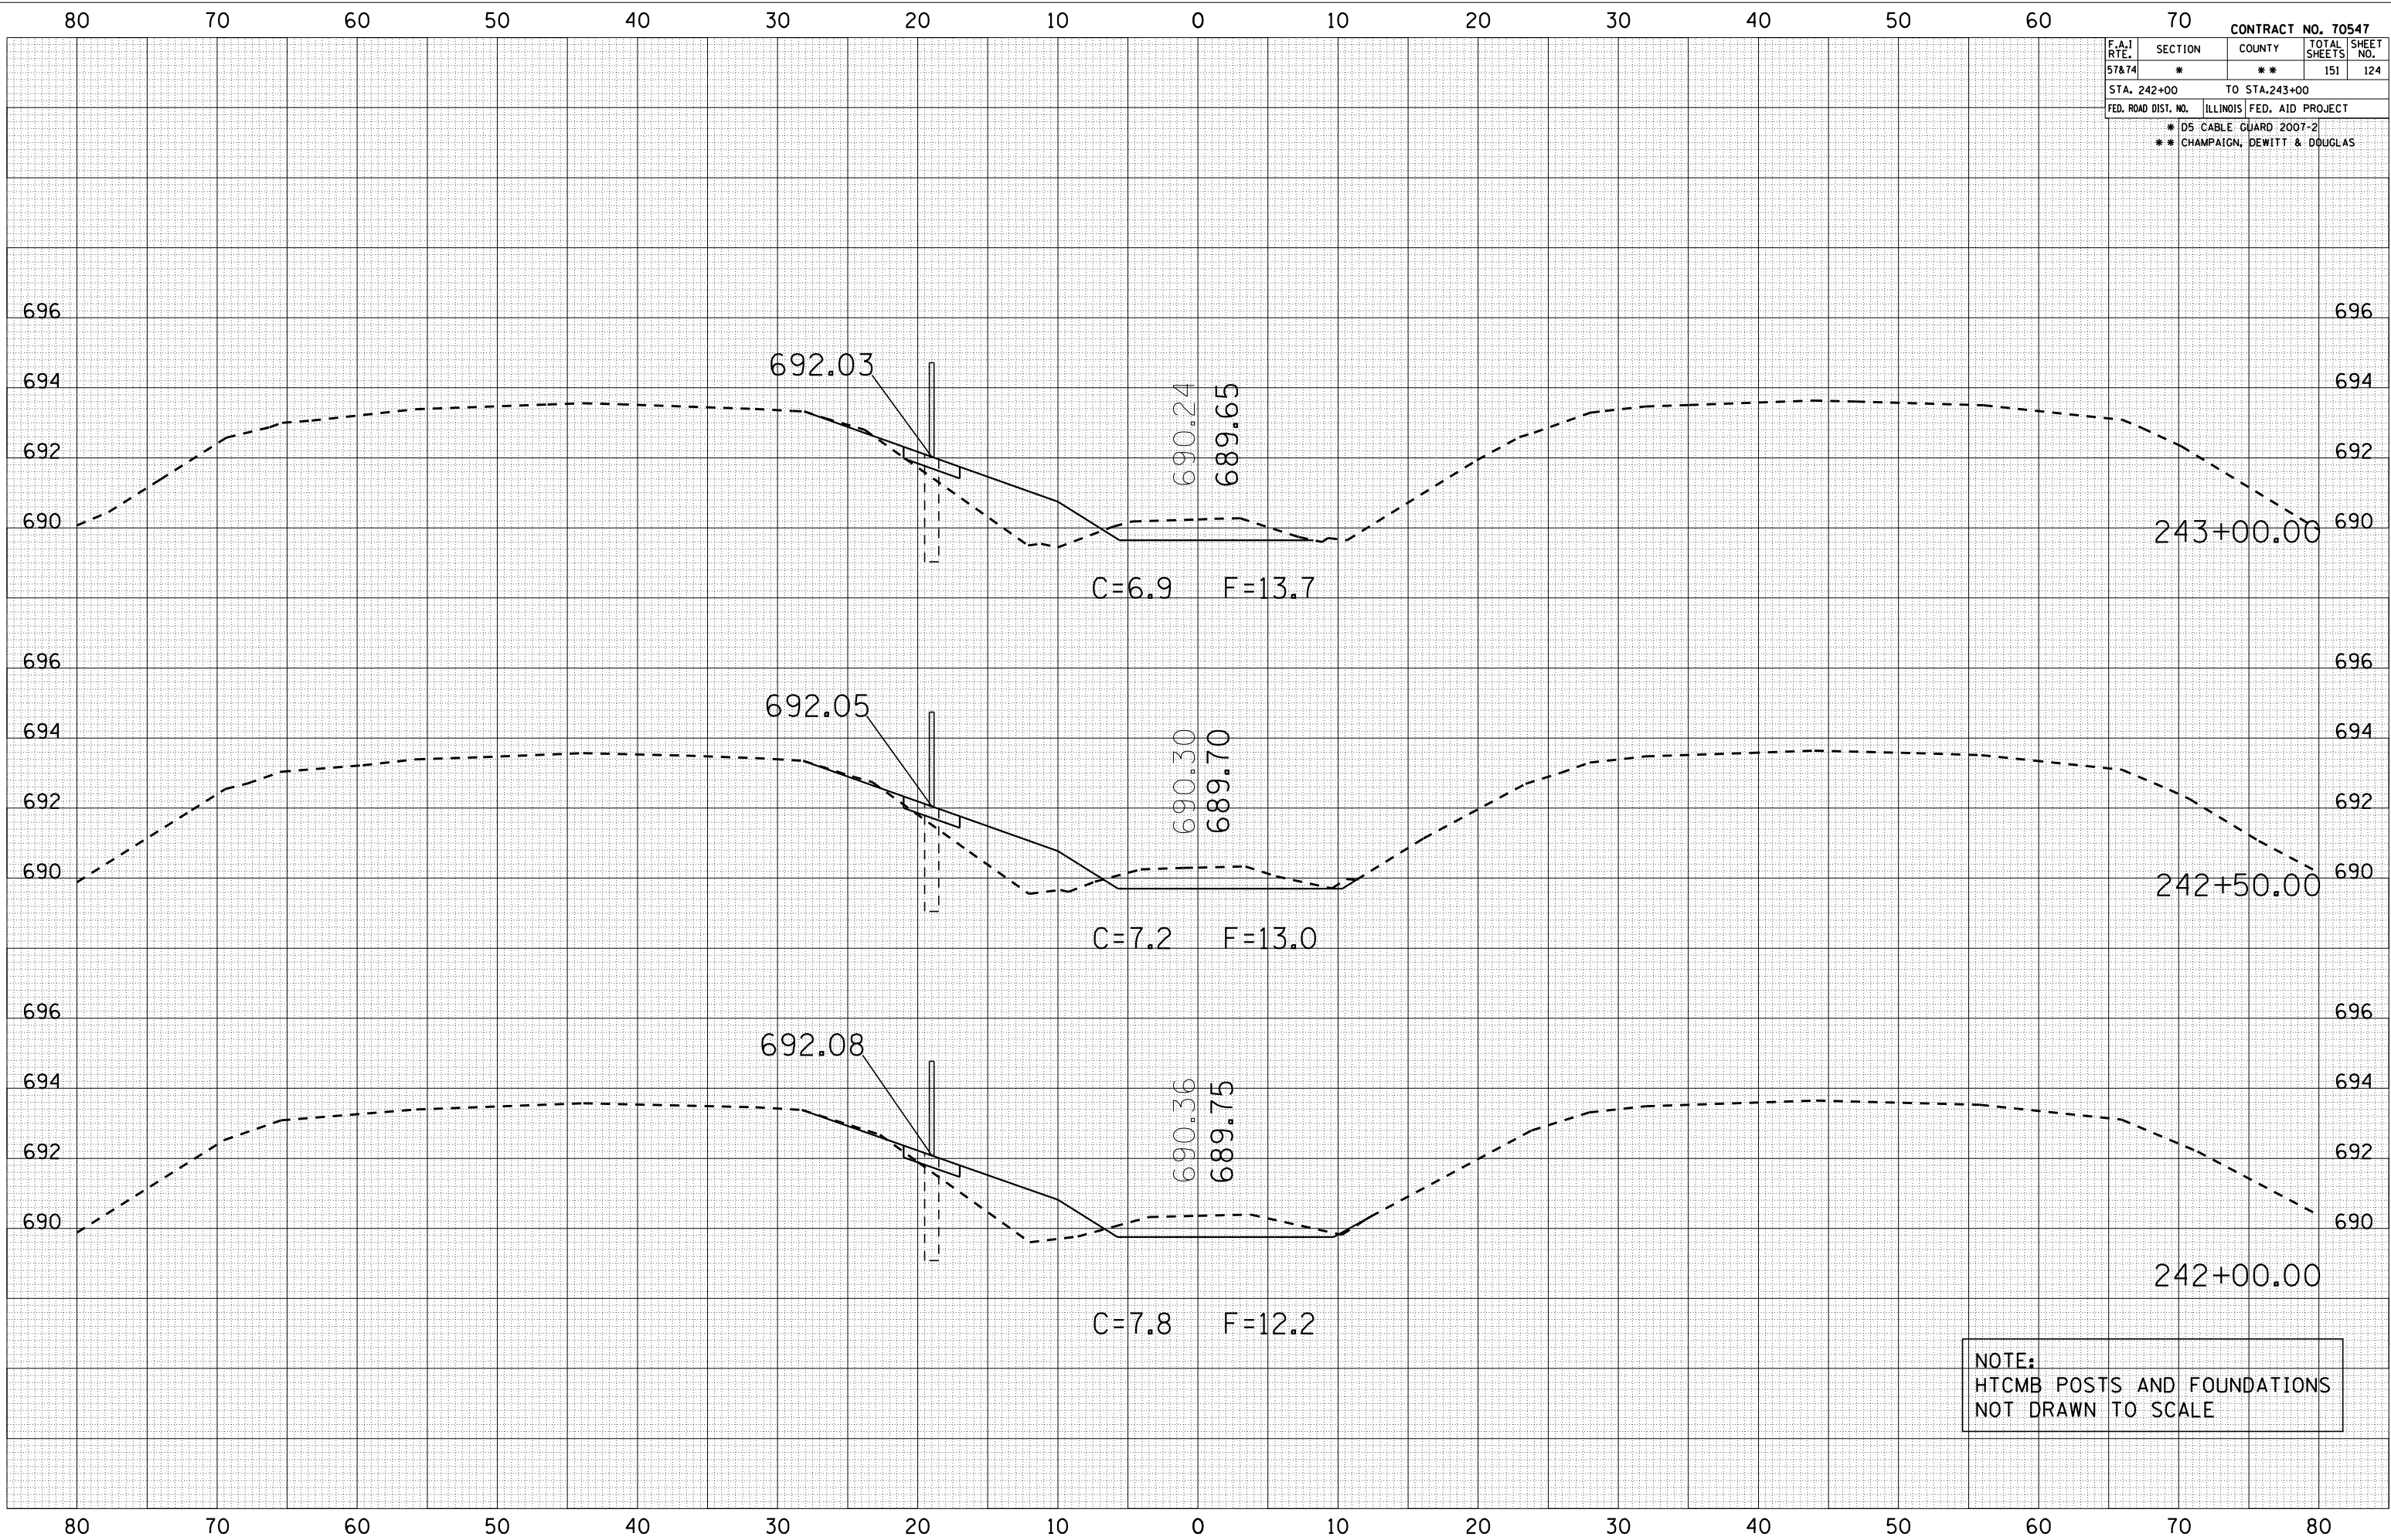

NOTE:
HTCMB POSTS AND FOUNDATIONS
NOT DRAWN TO SCALE