


DATE	BY
SURVEYED	
PLOTTED	
NOTED	
NO.	

DATE	BY
SURVEYED	
PLOTTED	
NOTED	
NO.	

PLOT DATE : 10/20/2006
FILE NAME : 105582.dgn
PLOT SCALE : 1"=40'
USER NAME : phillips

CONTRACT NO. 70547				
F.A.I RTE.	SECTION	COUNTY	TOTAL SHEETS	SHEET NO.
57&74	*	**	151	140
STA. 725+00		TO STA.726+50		
FED. ROAD DIST. NO.		ILLINOIS FED. AID PROJECT		
* D5 CABLE GUARD 2007-2				
** CHAMPAIGN, DEWITT & DOUGLAS				

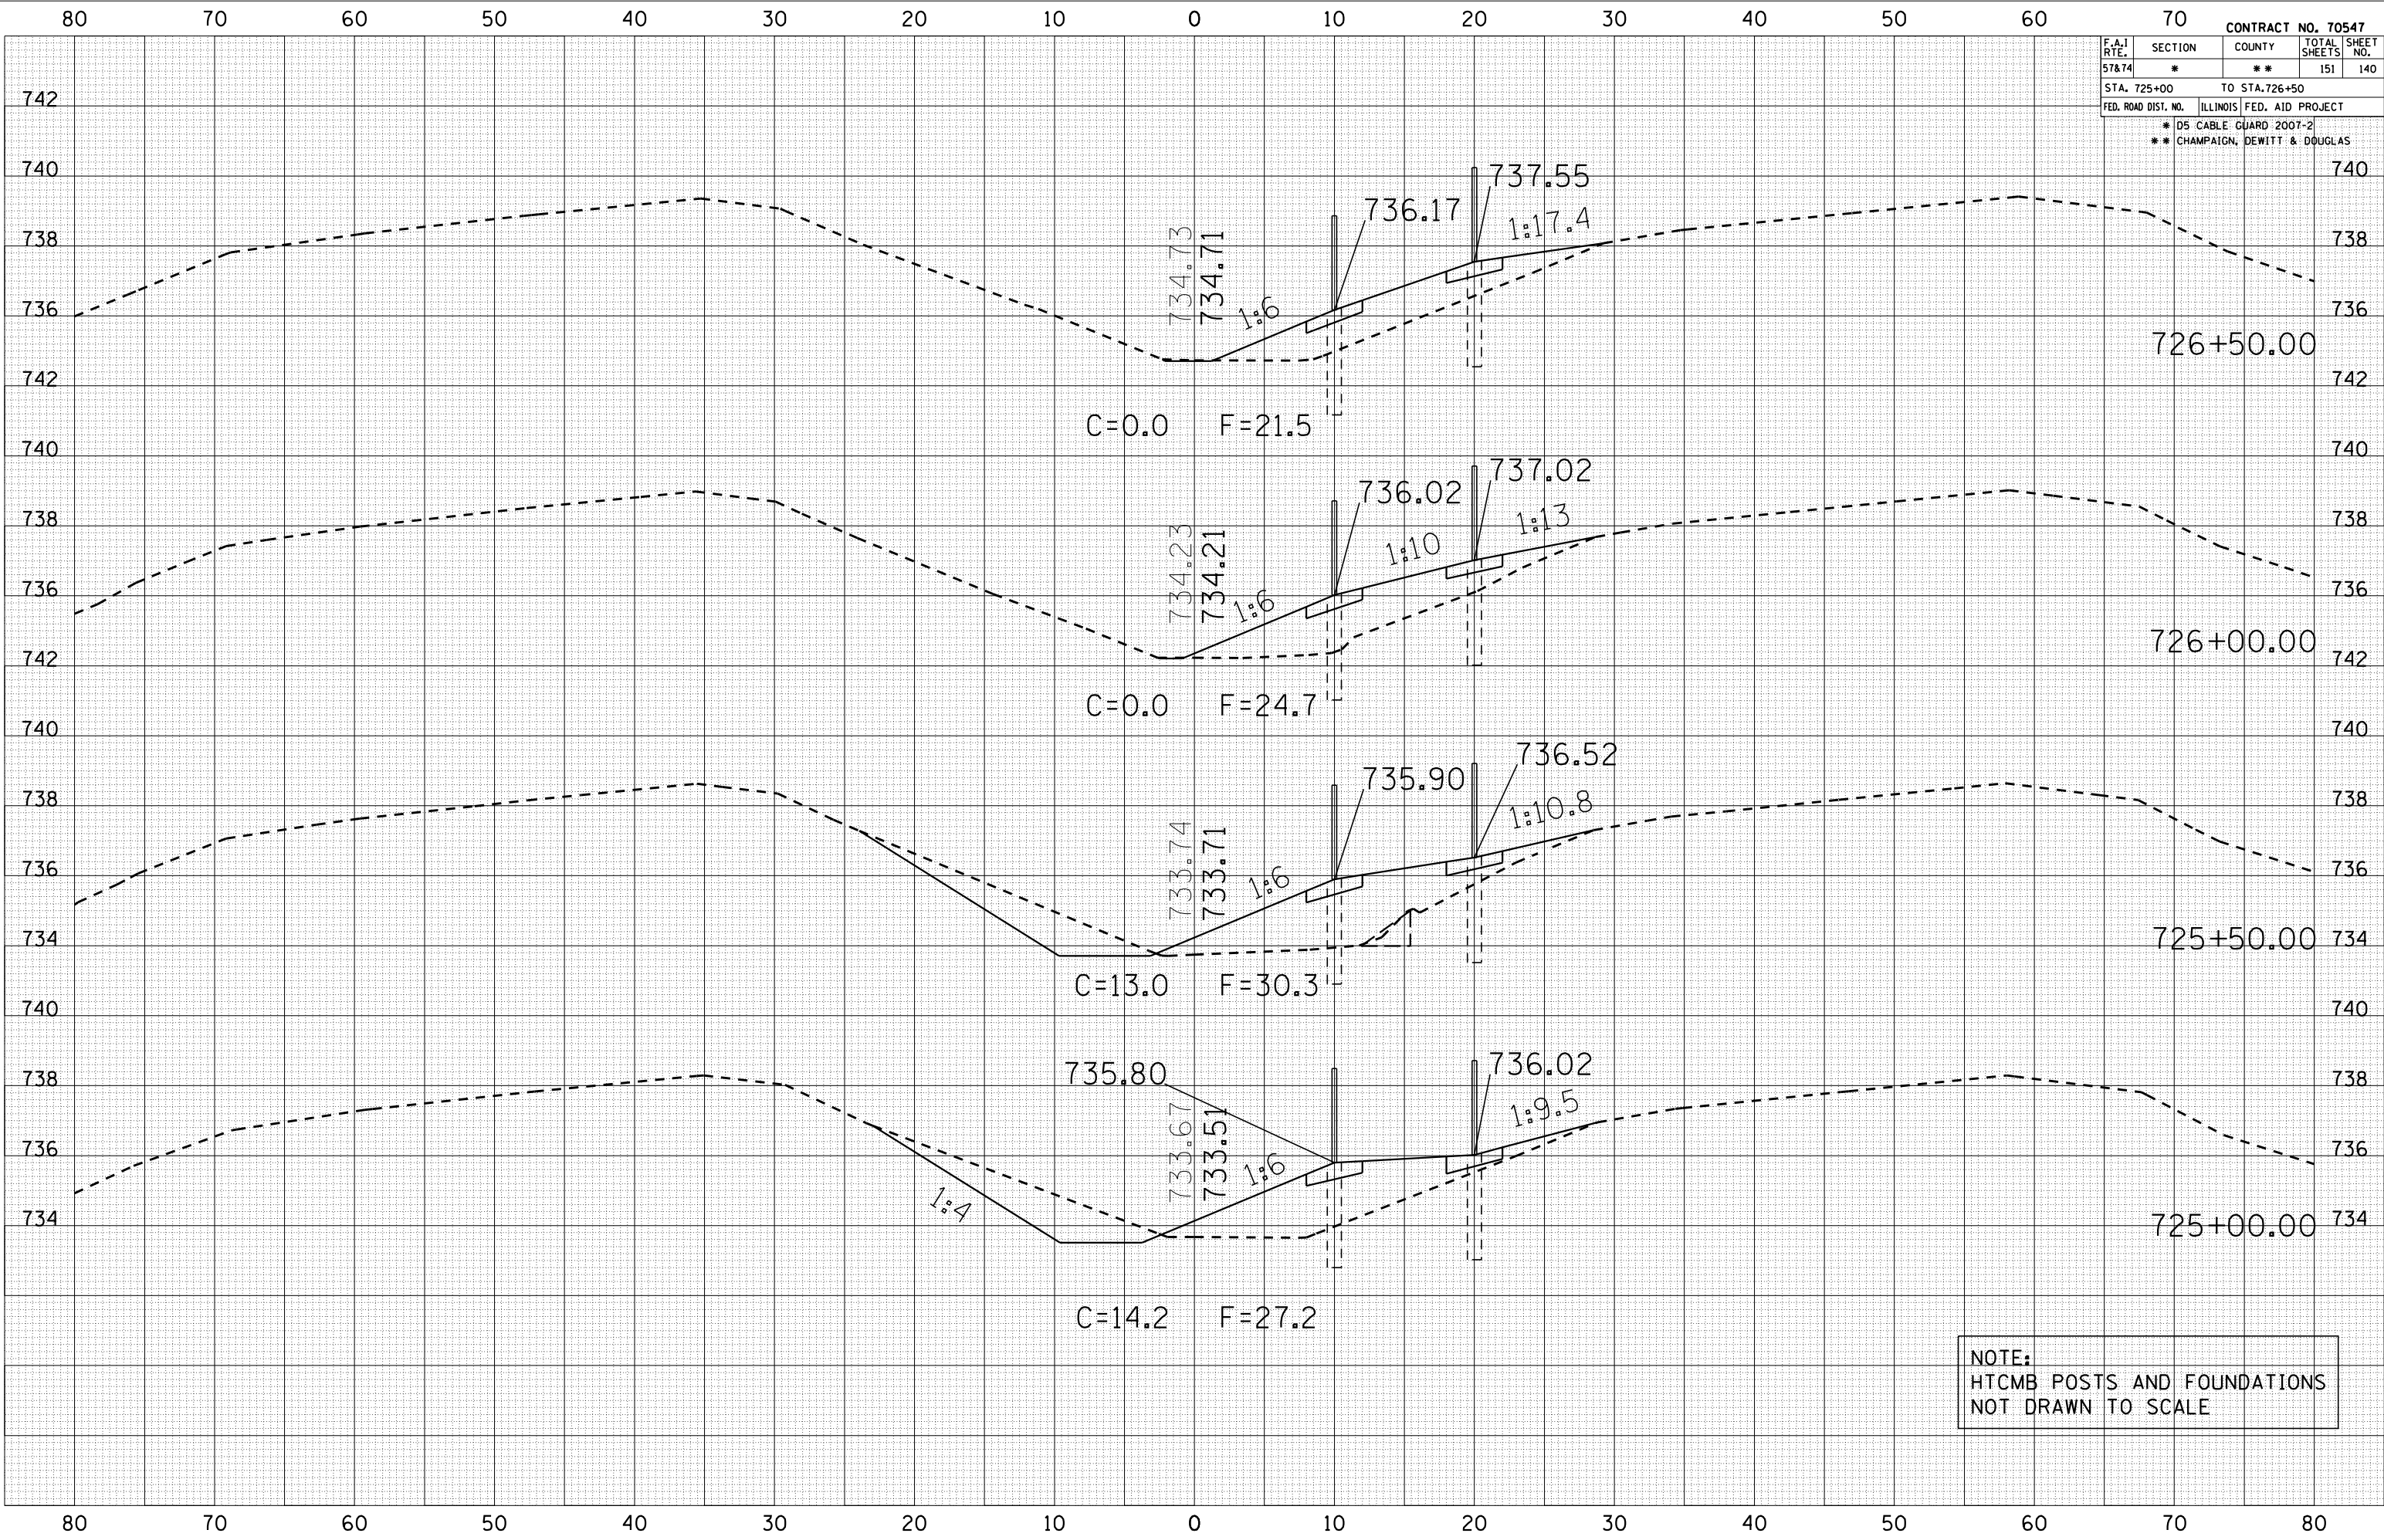

NOTE:
HTCMB POSTS AND FOUNDATIONS
NOT DRAWN TO SCALE