


DATE	BY
SURVEYED	
PLOTTED	
REVISION	
NO. BOOK	
NO.	

DATE	BY
SURVEYED	
PLOTTED	
REVISION	
NO. BOOK	
NO.	

PLOT DATE : 10/20/2006
FILE NAME : i:\911\farmer\105606106\105606106.dgn
PLOT SCALE : 10.5606' = 1" IN.
USER NAME : phillipsr

F.A.I. RTE.	SECTION	COUNTY	TOTAL SHEETS	SHEET NO.
57&74	*	**	151	148
STA. 739+50 TO STA.740+50				
FED. ROAD DIST. NO. ILLINOIS FED. AID PROJECT				
* D5 CABLE GUARD 2007-2				
** CHAMPAIGN, DEWITT & DOUGLAS				

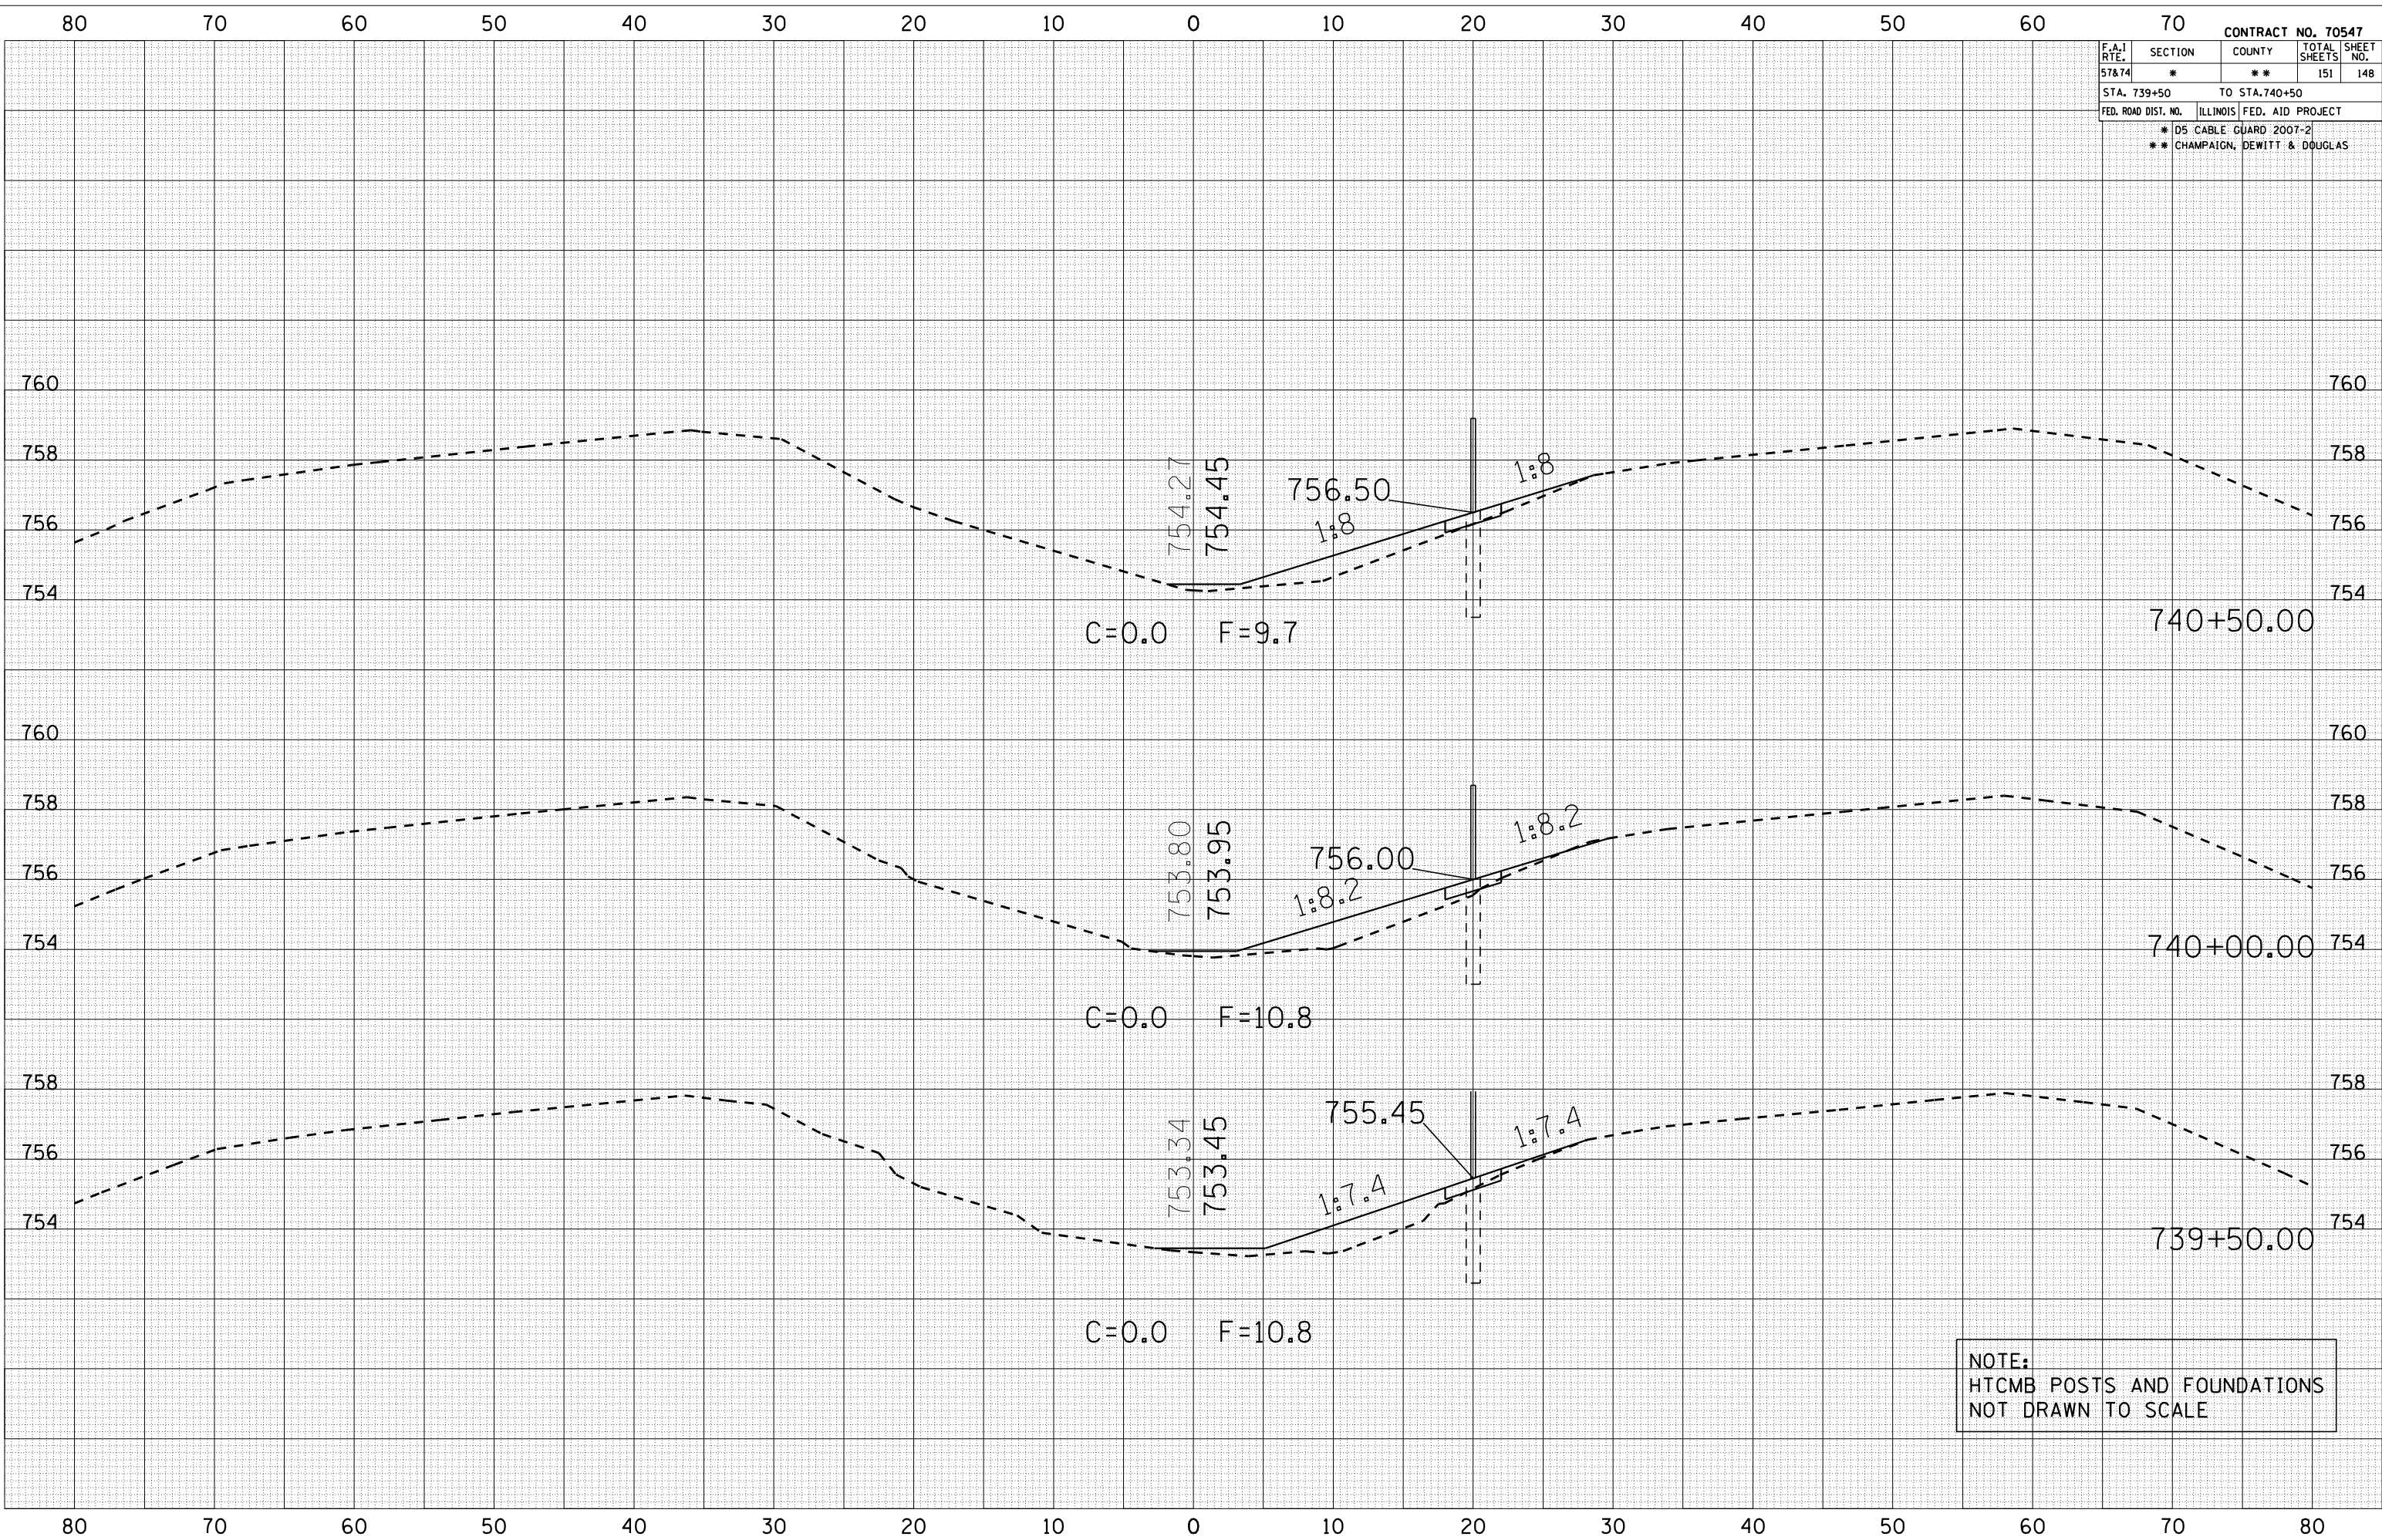

NOTE:
HTCMB POSTS AND FOUNDATIONS
NOT DRAWN TO SCALE