

FILE NO.	SECTION	COUNTY	TOTAL SHEETS	SHEET NO.
1902	03-00055-00-FP	CHRISTIAN	67	40
STA. 37+00.00		TO STA. 38+00.00		
FED. ROAD DIST. NO.	BLVD.	FED. AID PROJECT		







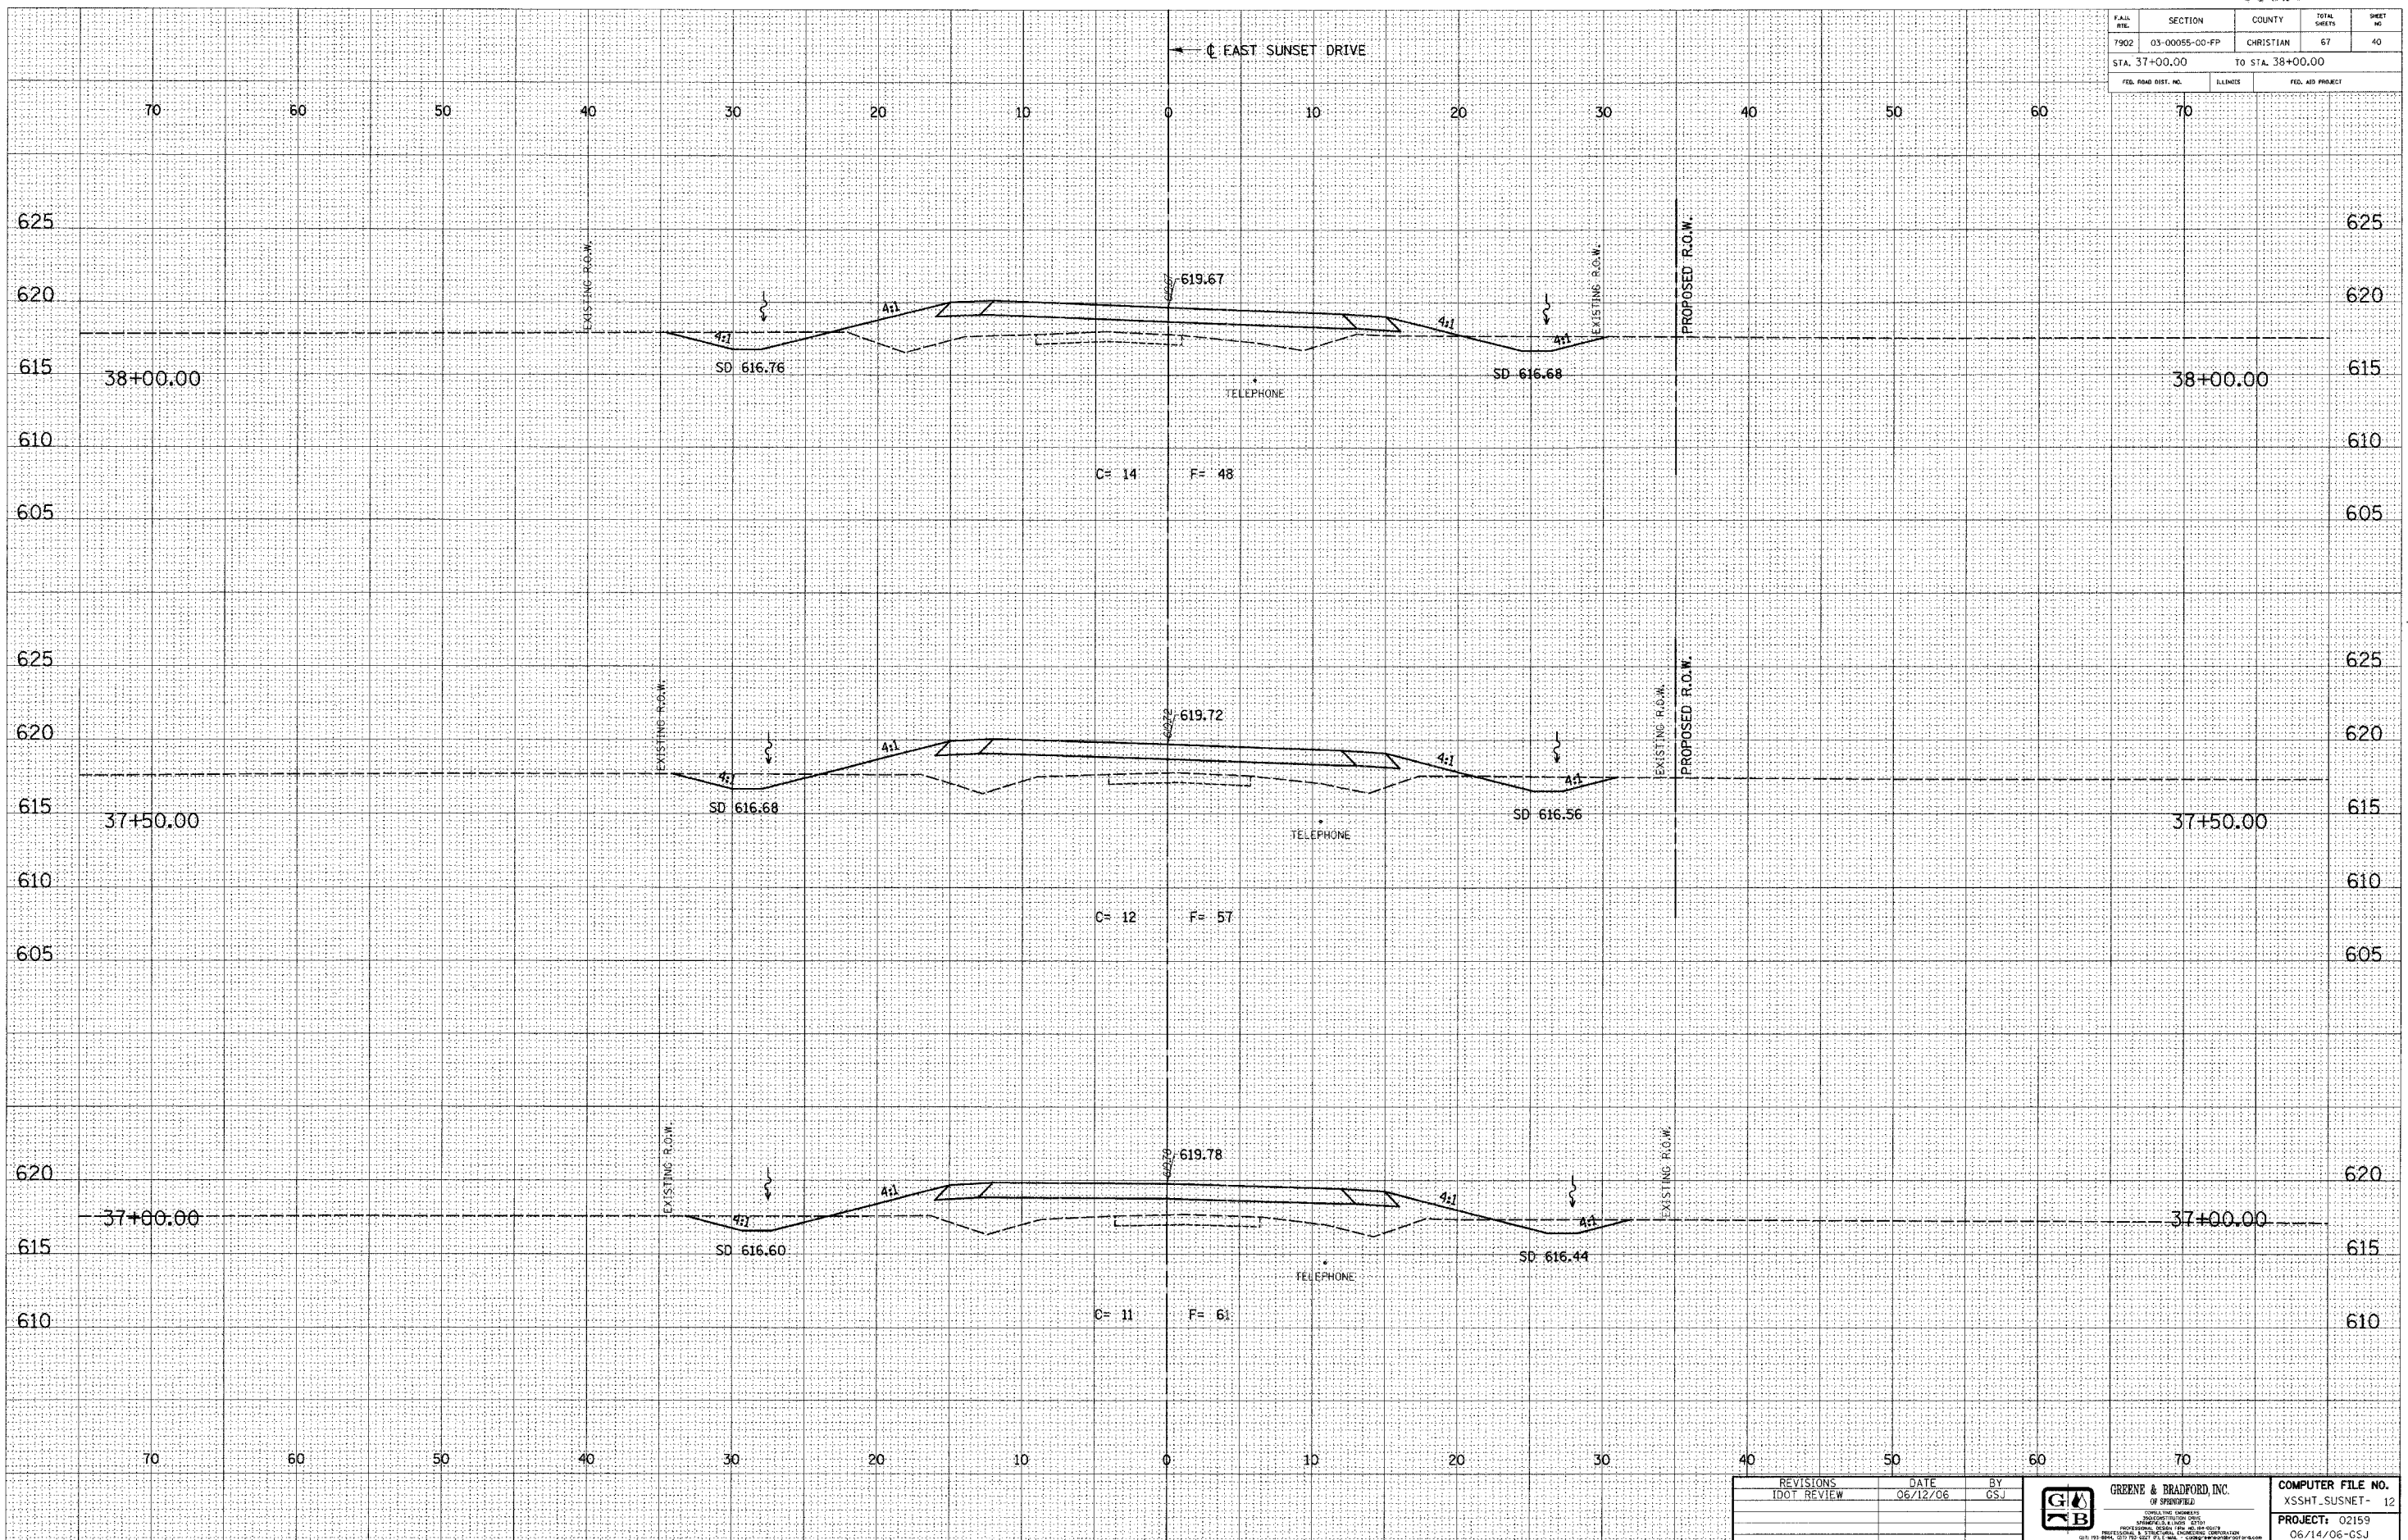


REVISIONS	DATE	BY

GREENE & BRADFORD, INC.
 CONSULTING ENGINEERS

COMPUTER FILE NO. XSHT_SUSNET- 12
PROJECT: 02159
06/14/06-GSJ