

FILE NO.	SECTION	COUNTY	TOTAL SHEETS	SHEET NO.
1902	03-0055-00-PP	CHRISTIAN	67	58
STA. 171+00.00		TO STA. 172+50.00		
FED. ROAD DIST. NO.		BLINDS	FED. AID PROJECT	

DESIGN		
INT.	DATE	REASON

BY	DATE


FINAL SURVEY	DATE

PLOTS & CHECKS			
INT.	DATE	NO.	REASON

BY	DATE

ORIGINAL SURVEY	DATE

CHECKS		
INT.	DATE	REASON

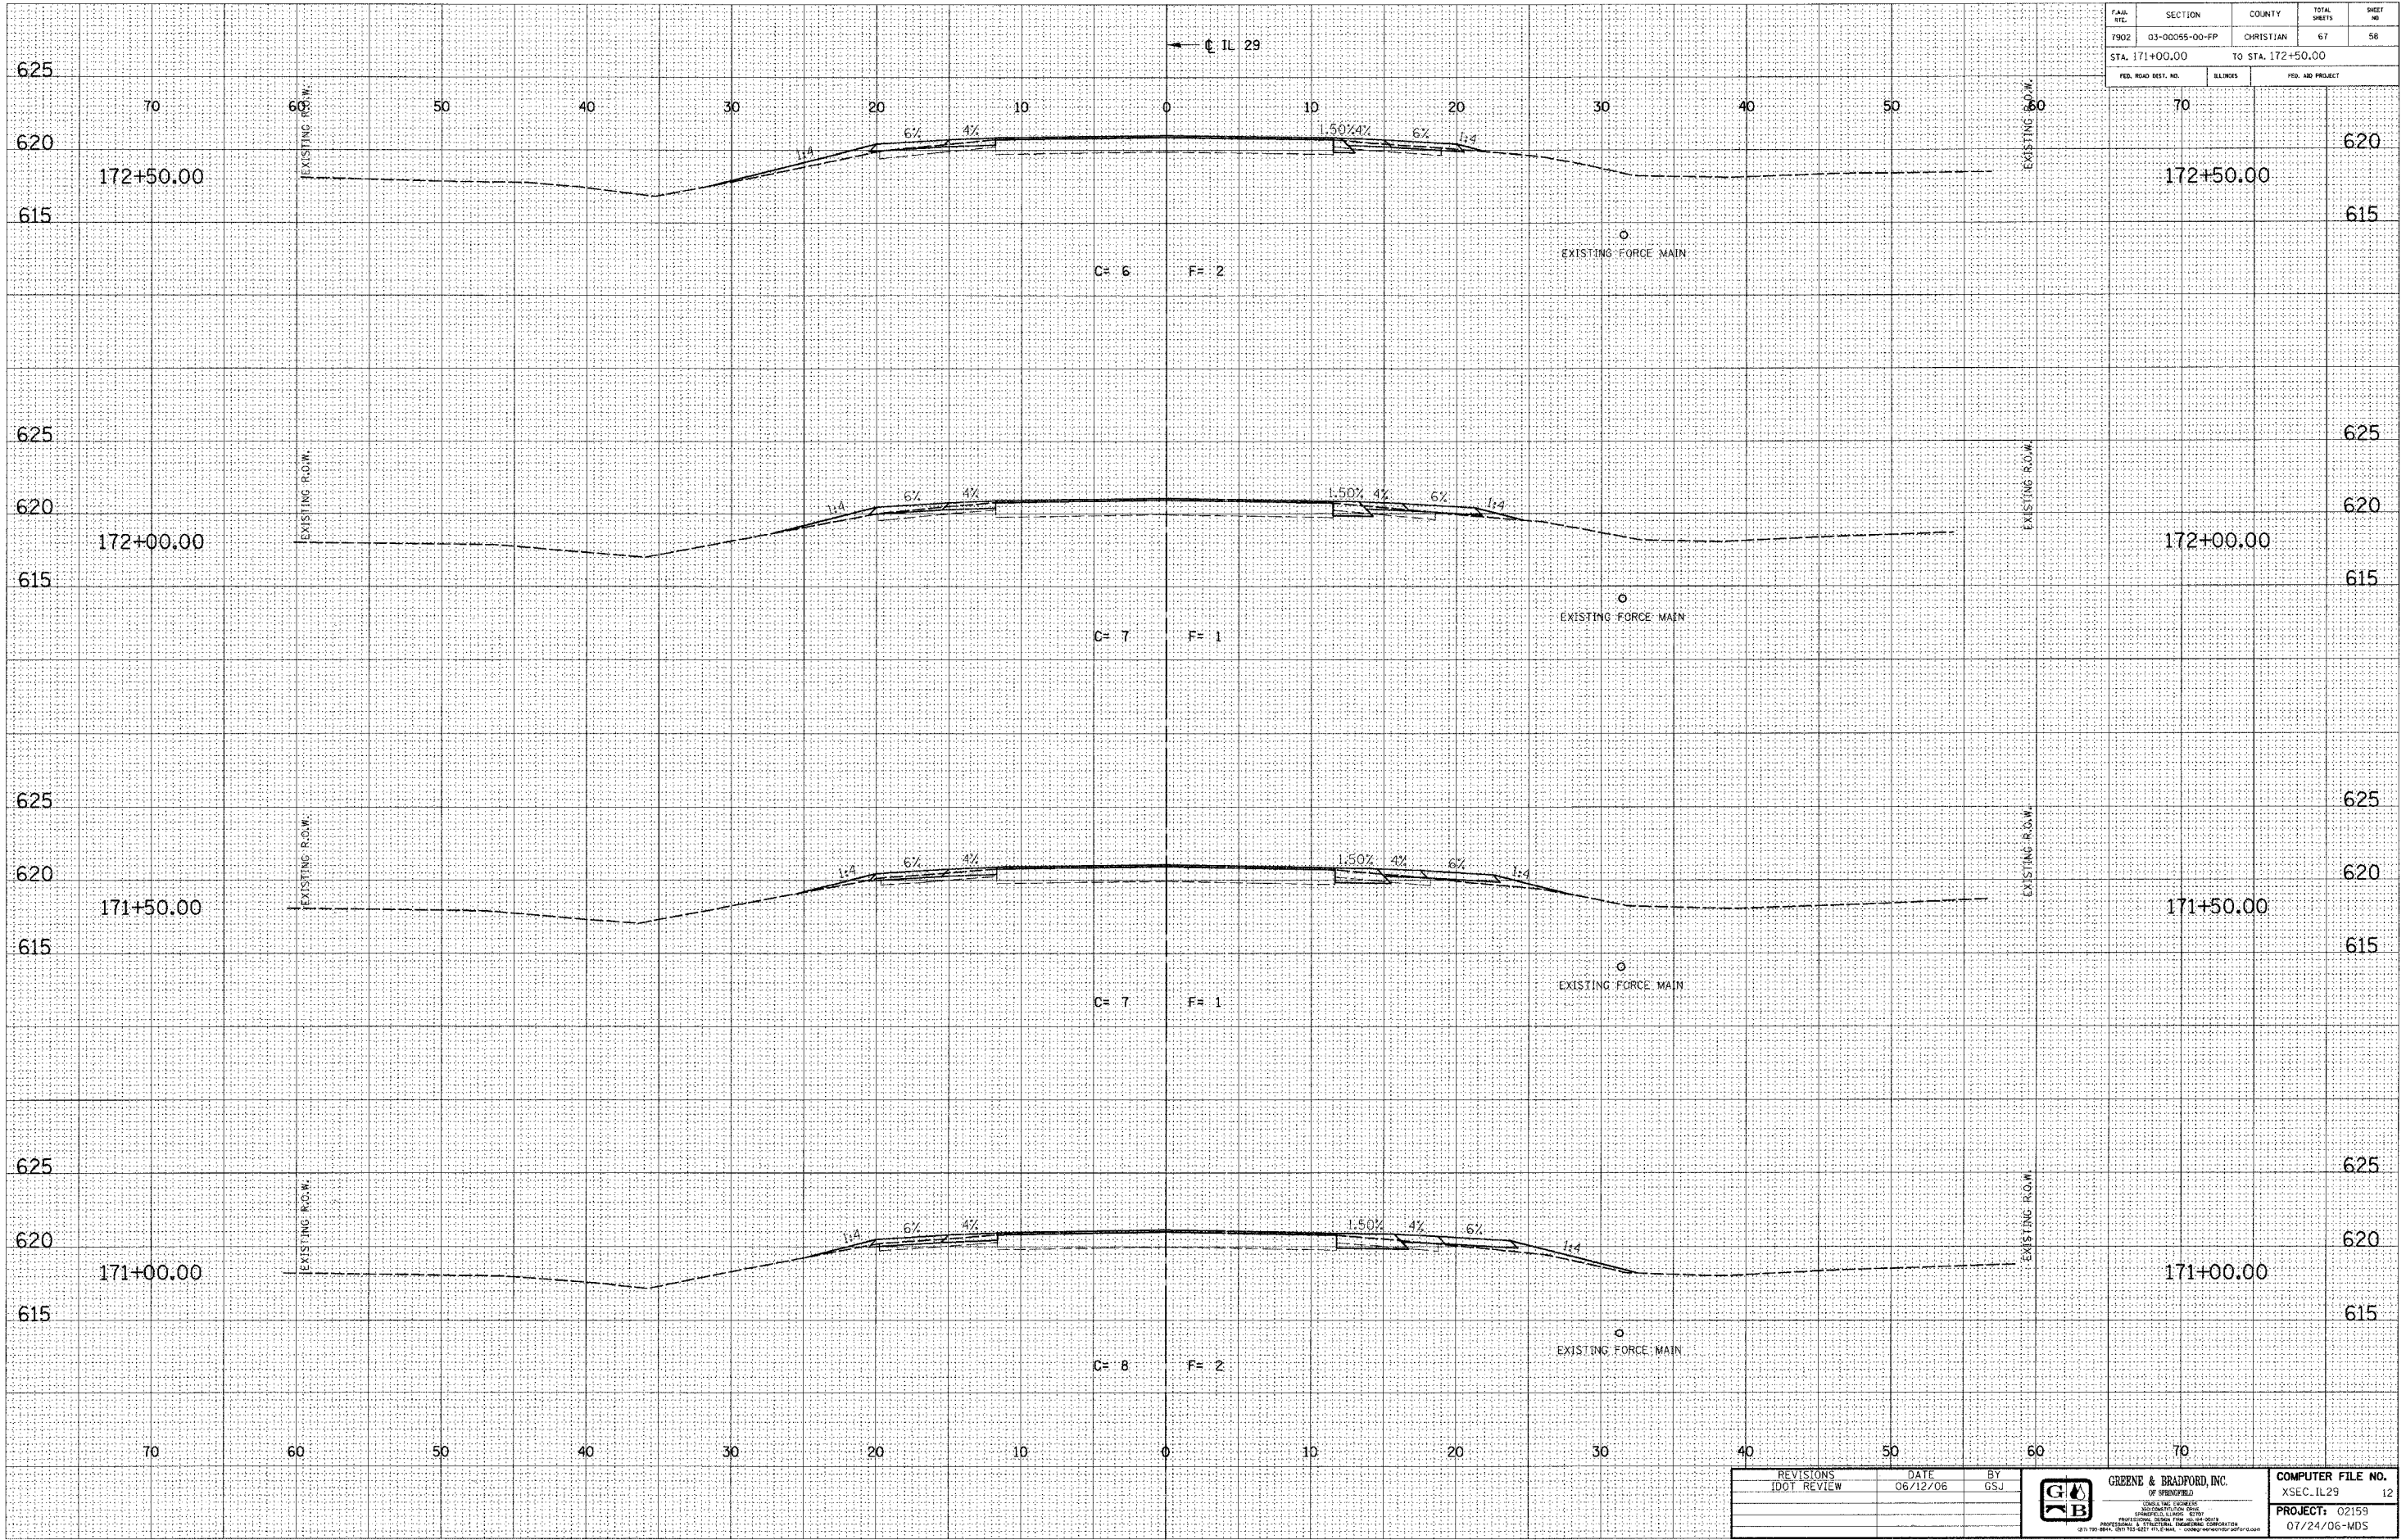

IDOTXSEC-5 1:5 8/07/00

REVISIONS	DATE	BY

--	--	---