

DESIGN		
INT.	DATE	REASON


BY	DATE

PLOTS & CHECKS			
INT.	DATE	NO.	REASON

BY	DATE

CHECKS		
INT.	DATE	REASON

F. A. U. DIST.	SECTION	COUNTY	TOTAL SHEETS	SHEET NO.
E108	***	LA SALLE	679	588
STA. 229+75.00		TO STA. X*2		
FED. ROAD DIST. NO.		BLINKS	FED. AID PROJECT	
*** (70X,71X)RS-1, (71X-V)BRDM		130 CONTRACT NO. 662240		

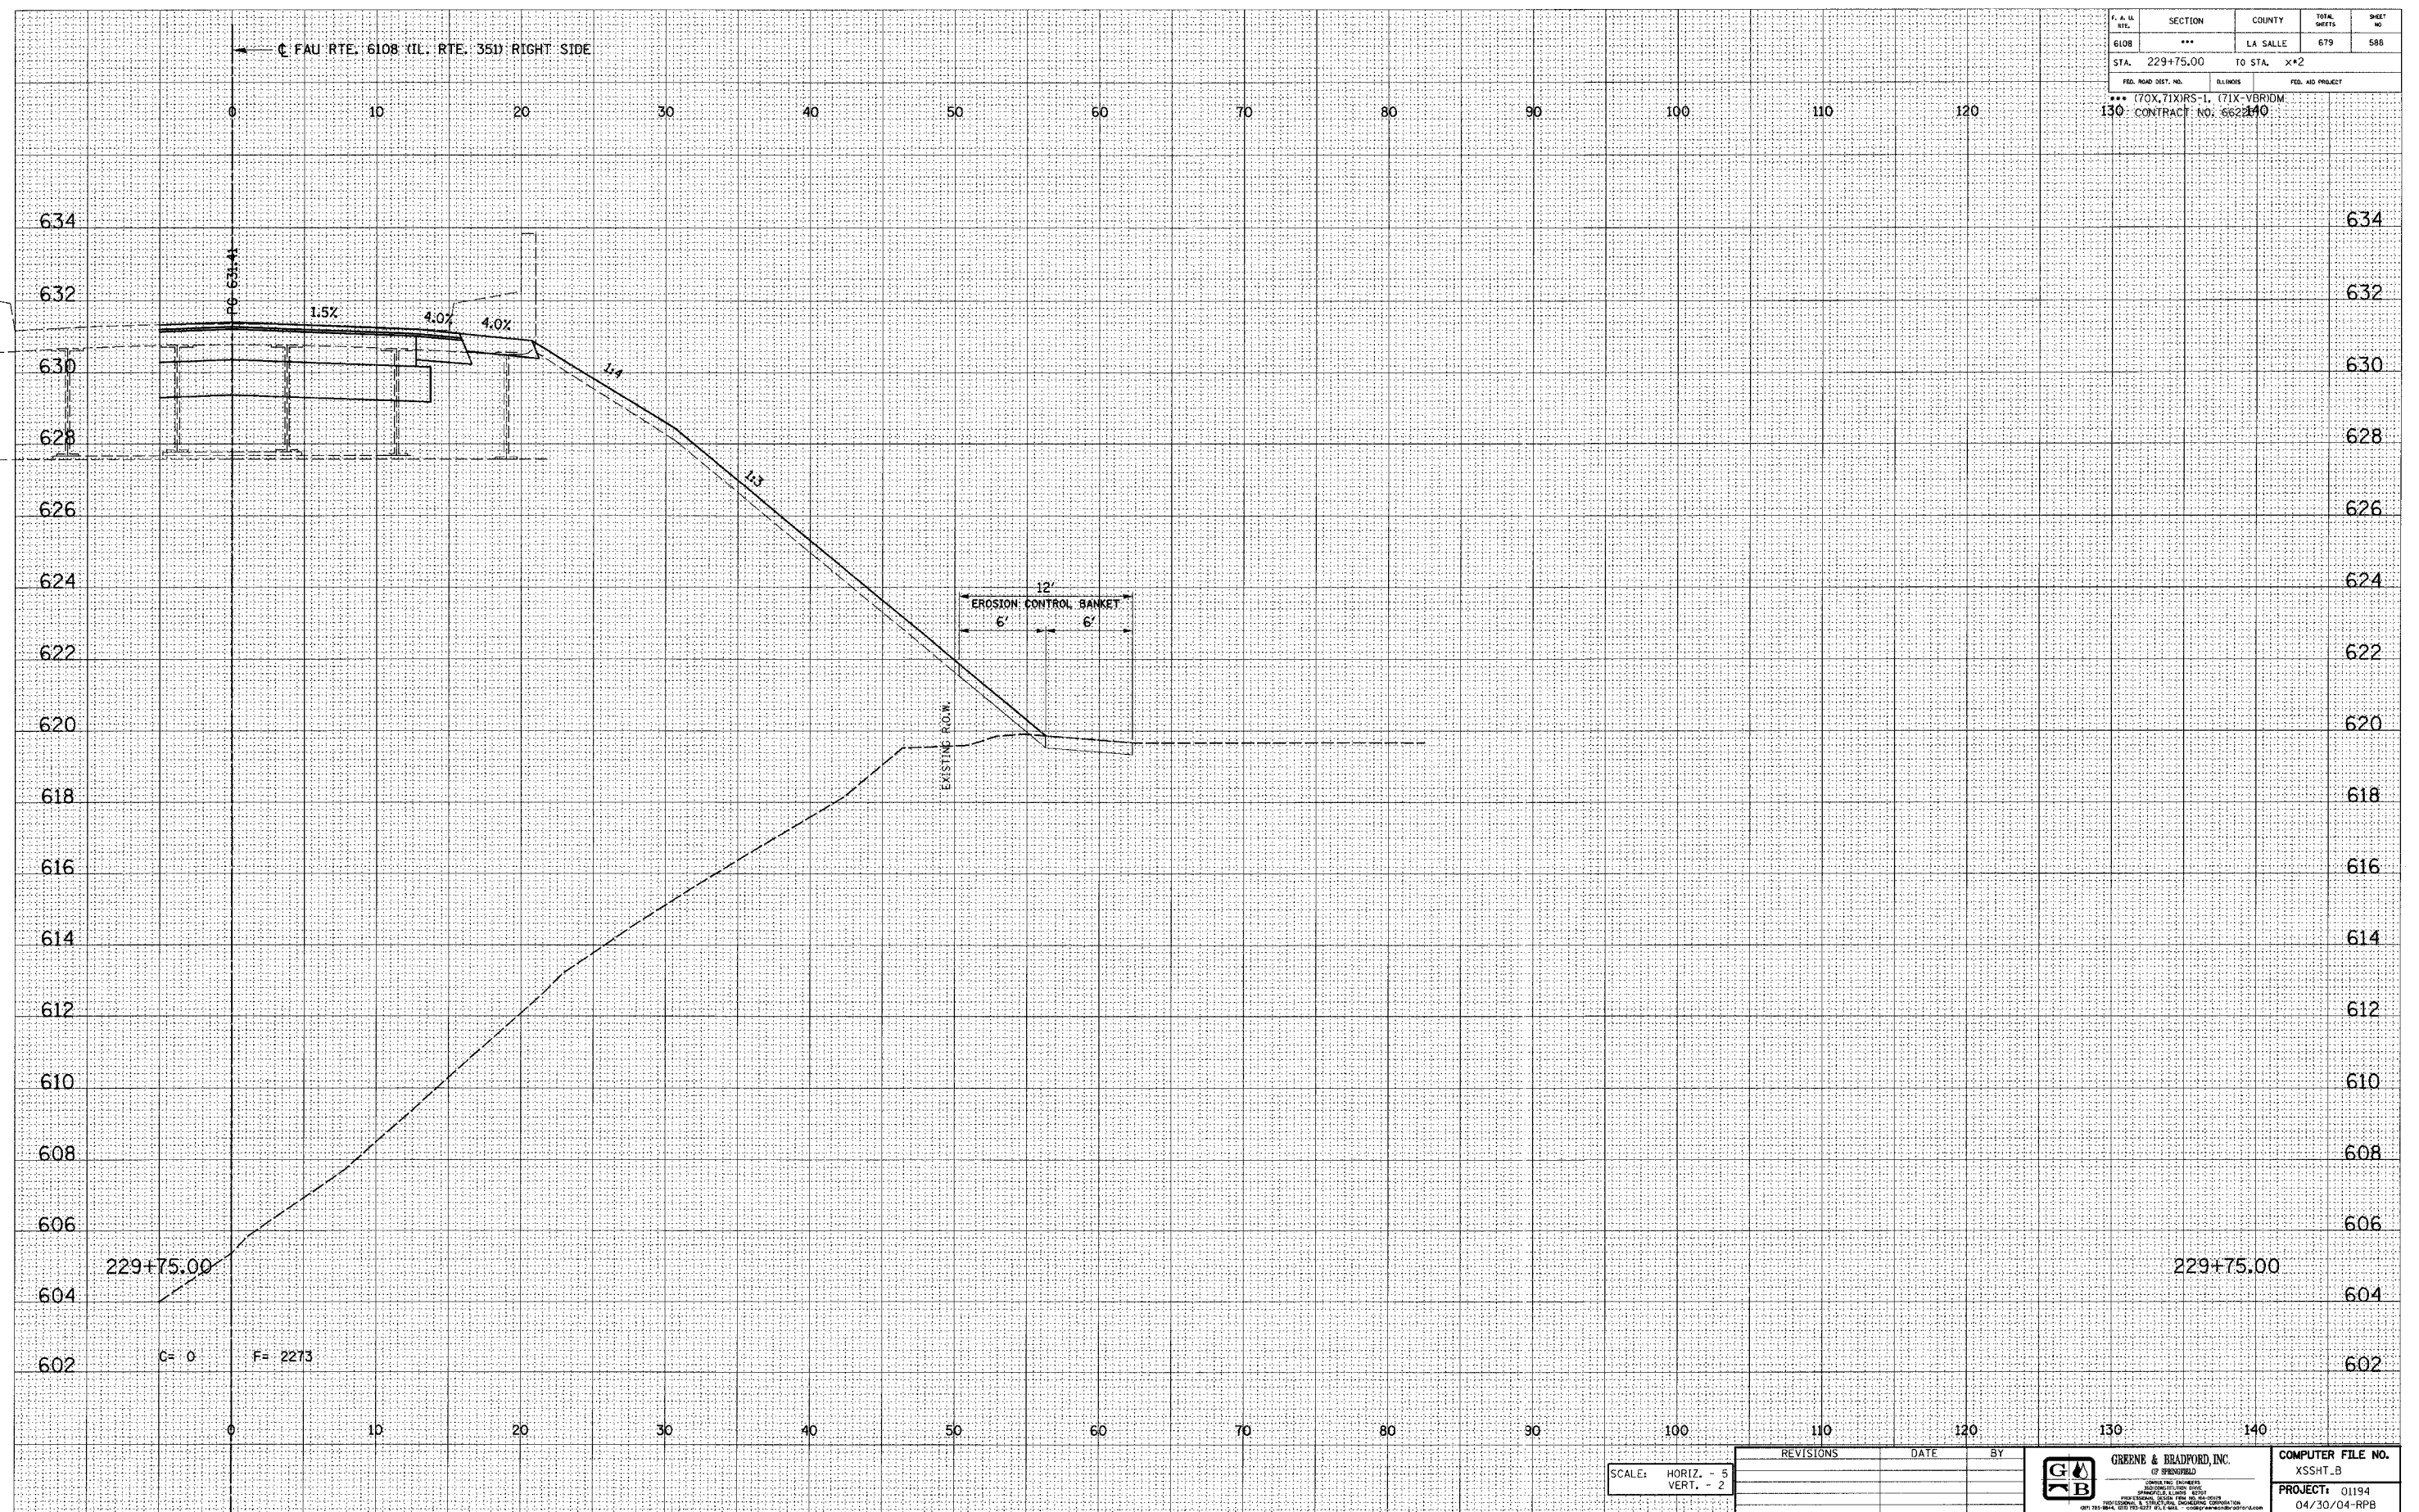

E-XSEC 1:1 8/25/98

SCALE: HORIZ. - 5
VERT. - 2

REVISIONS	DATE	BY



GREENE & BRADFORD, INC.
 OF SPRINGFIELD

COMPUTER FILE NO.
 XSSH_B
PROJECT: 01194
 04/30/04-RPB

FAU RTE. 6108 (IL. RTE. 351) LA SALLE CO.