


DATE _____
 BY _____
 SURVEY NO. _____
 PLOTTED _____
 TEMPLATE _____
 AREAS CHECKED _____

DATE _____
 BY _____
 ORIGINAL SURVEY NO. _____
 PLOTTED _____
 TEMPLATE _____
 AREAS CHECKED _____

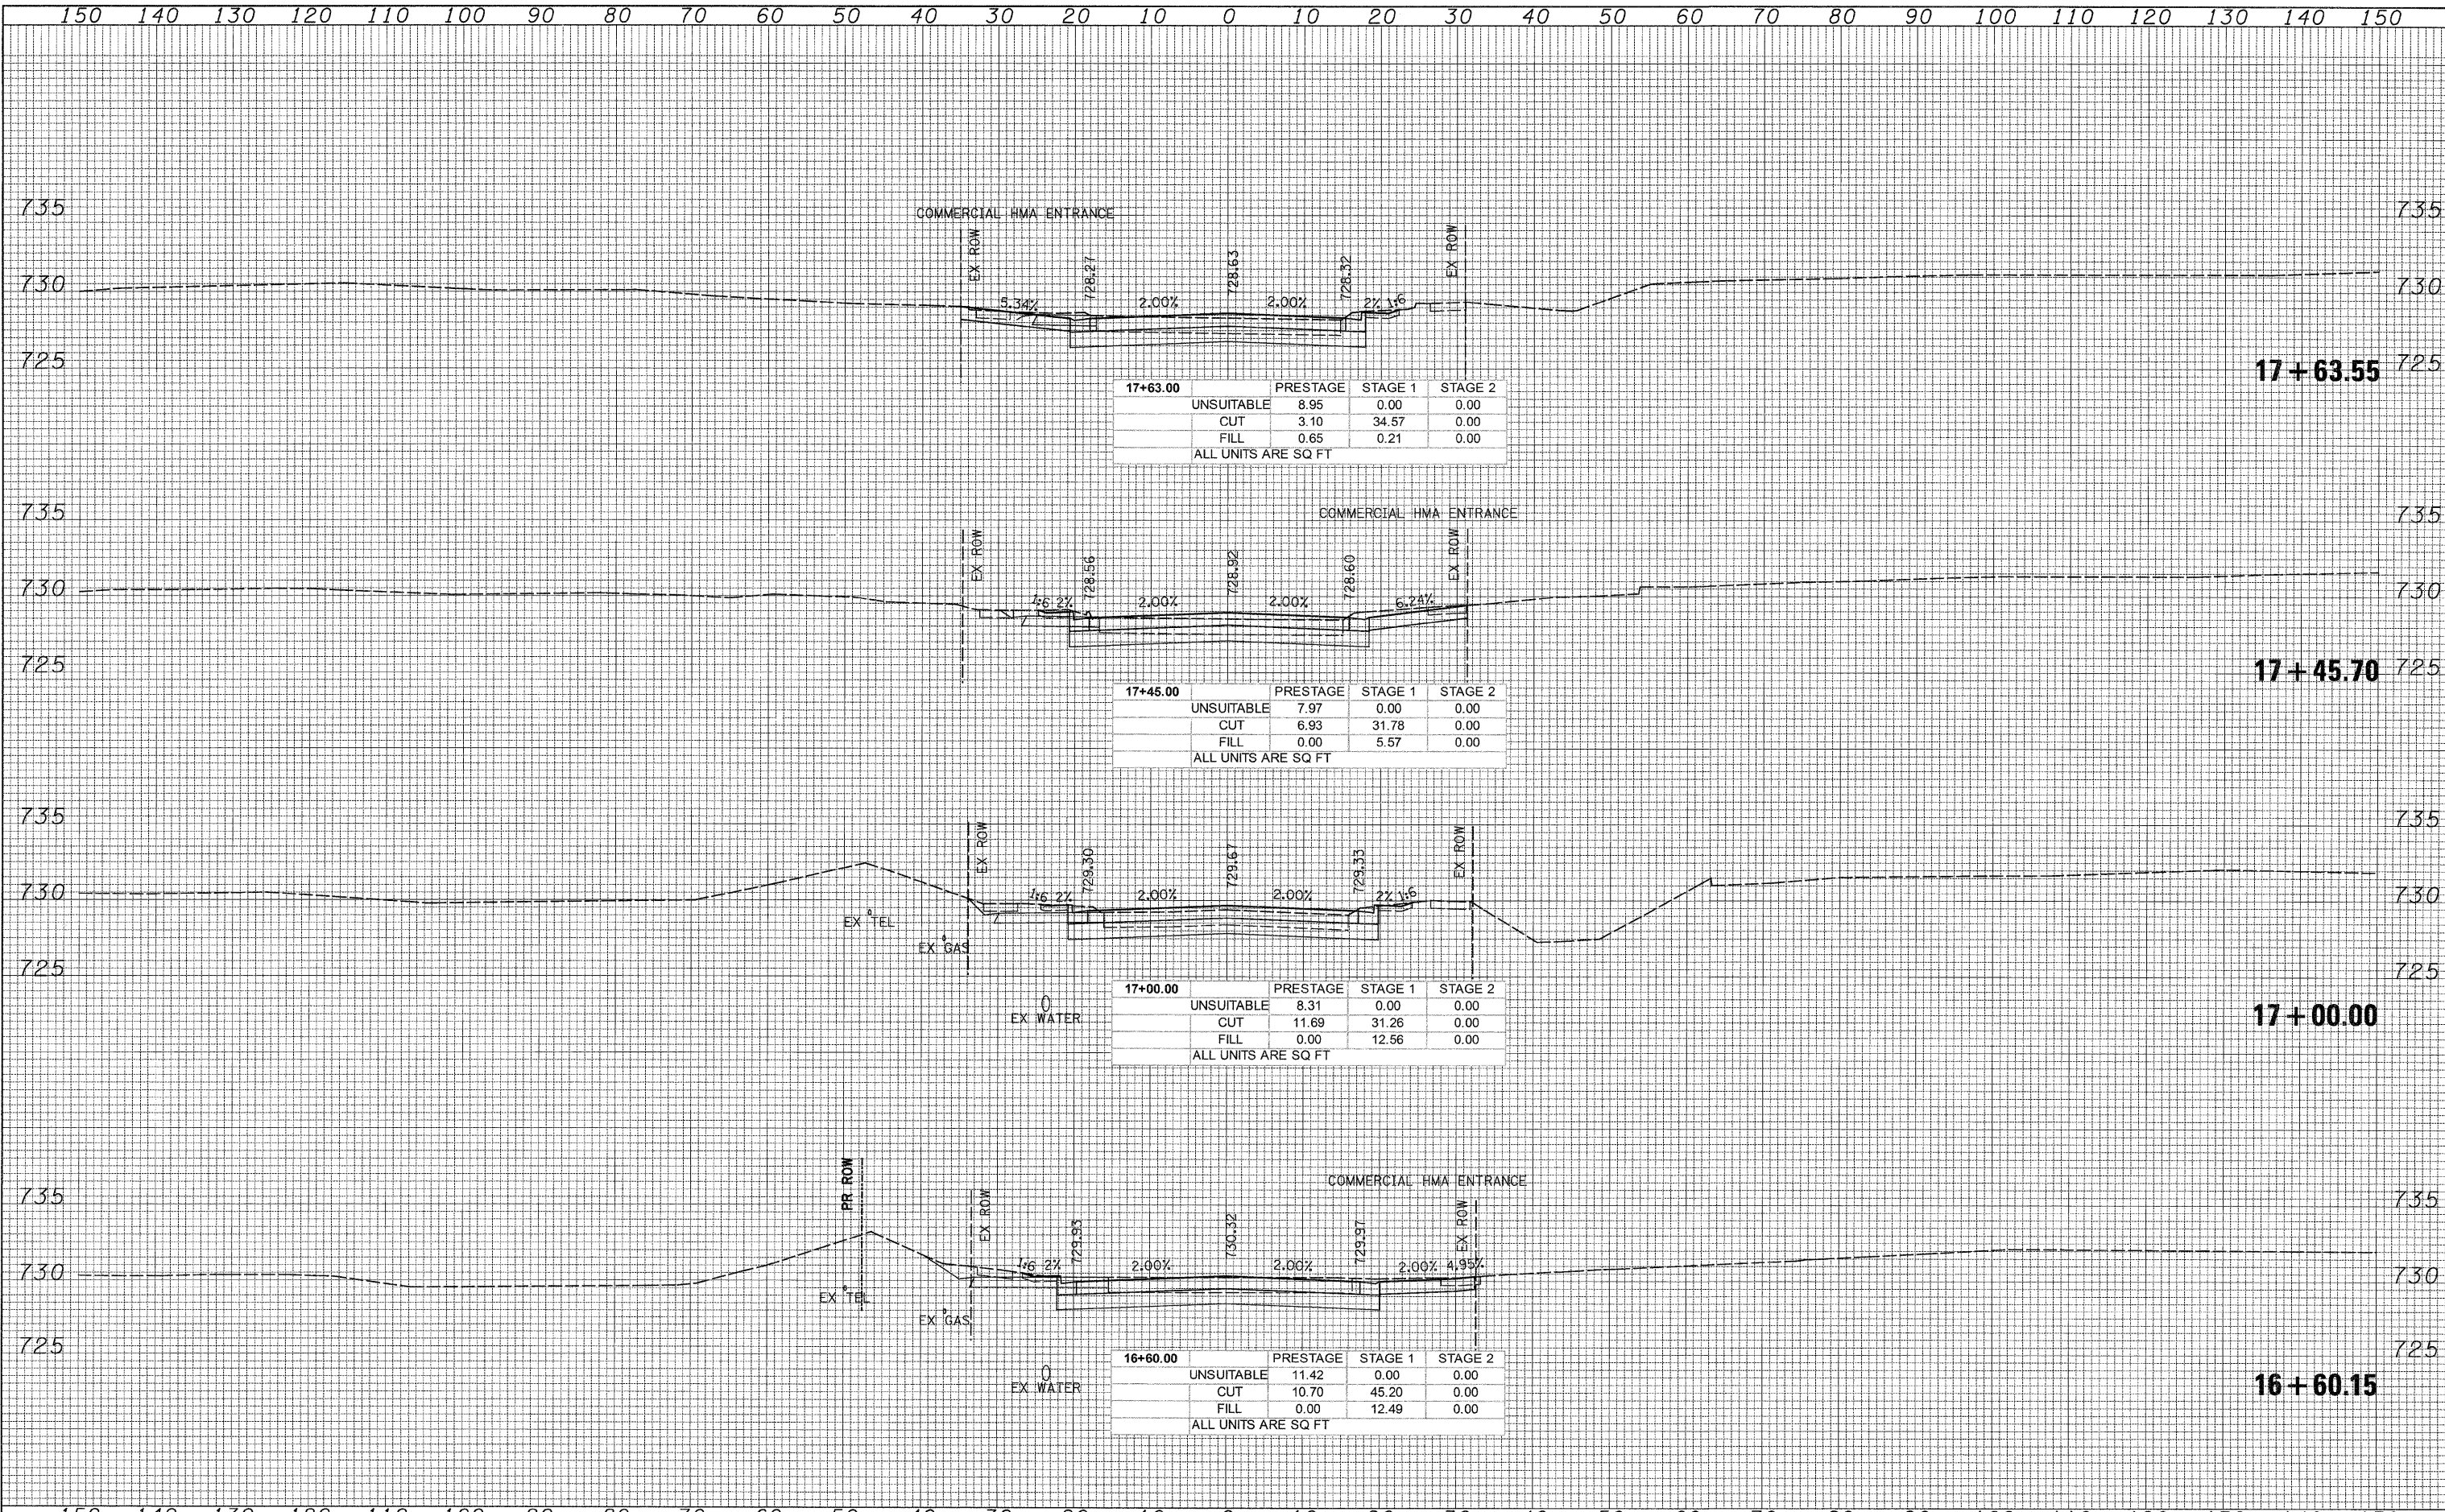

17+63.00	PRESTAGE	STAGE 1	STAGE 2
UNSUITABLE	8.95	0.00	0.00
CUT	3.10	34.57	0.00
FILL	0.65	0.21	0.00
ALL UNITS ARE SQ FT			

17+45.00	PRESTAGE	STAGE 1	STAGE 2
UNSUITABLE	7.97	0.00	0.00
CUT	6.93	31.78	0.00
FILL	0.00	5.57	0.00
ALL UNITS ARE SQ FT			

17+00.00	PRESTAGE	STAGE 1	STAGE 2
UNSUITABLE	8.31	0.00	0.00
CUT	11.69	31.26	0.00
FILL	0.00	12.56	0.00
ALL UNITS ARE SQ FT			

16+60.00	PRESTAGE	STAGE 1	STAGE 2
UNSUITABLE	11.42	0.00	0.00
CUT	10.70	45.20	0.00
FILL	0.00	12.49	0.00
ALL UNITS ARE SQ FT			

Q:\1007\9356_A02(IL53)\Drawings\CADD Sheets\019139797-ah-t-x.sht.773-775.dgn