


FINAL SURVEY	SURVEYED _____	BY _____	DATE _____
NOTE BOOK	PLOTTED _____		
	TEMPLATE _____		
	AREAS _____		
	ADJ. _____		

ORIGINAL SURVEY	SURVEYED	BY	DATE
NOTED			
PLOTTED			
TEMPLATE			
AREAS			
CHECKED			

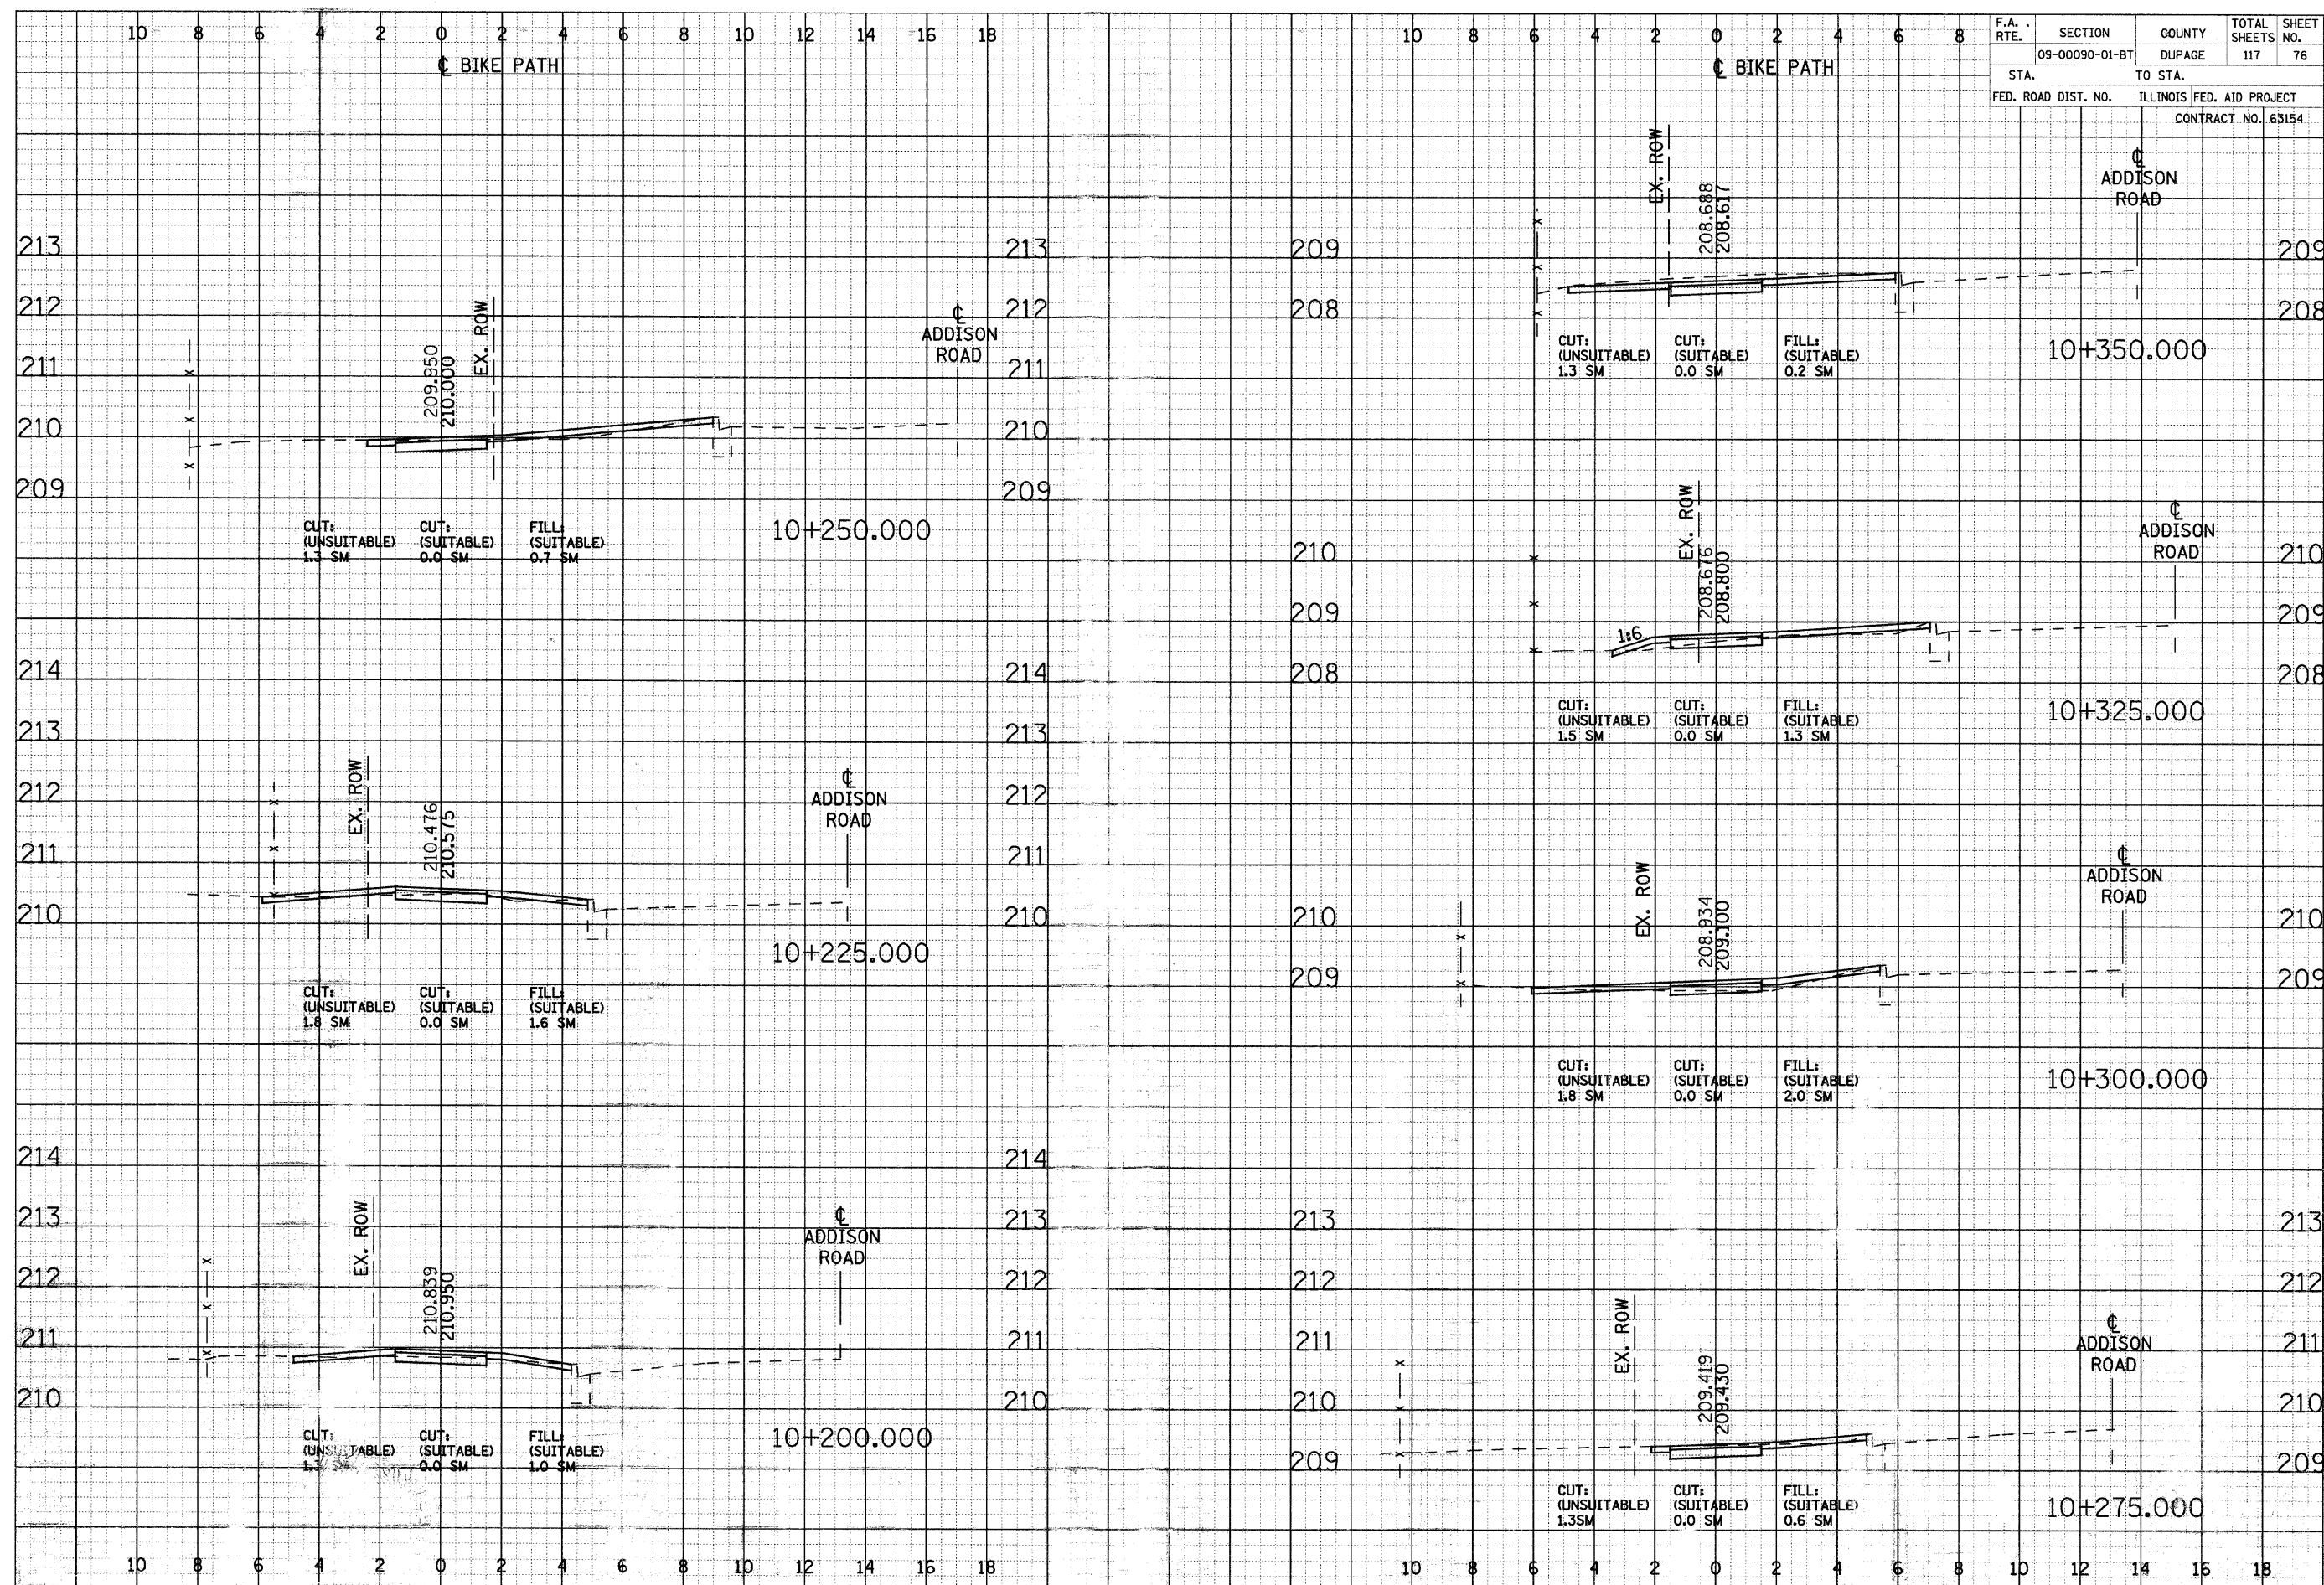

CROSS SECTIONS - NORTH DUPAGE