
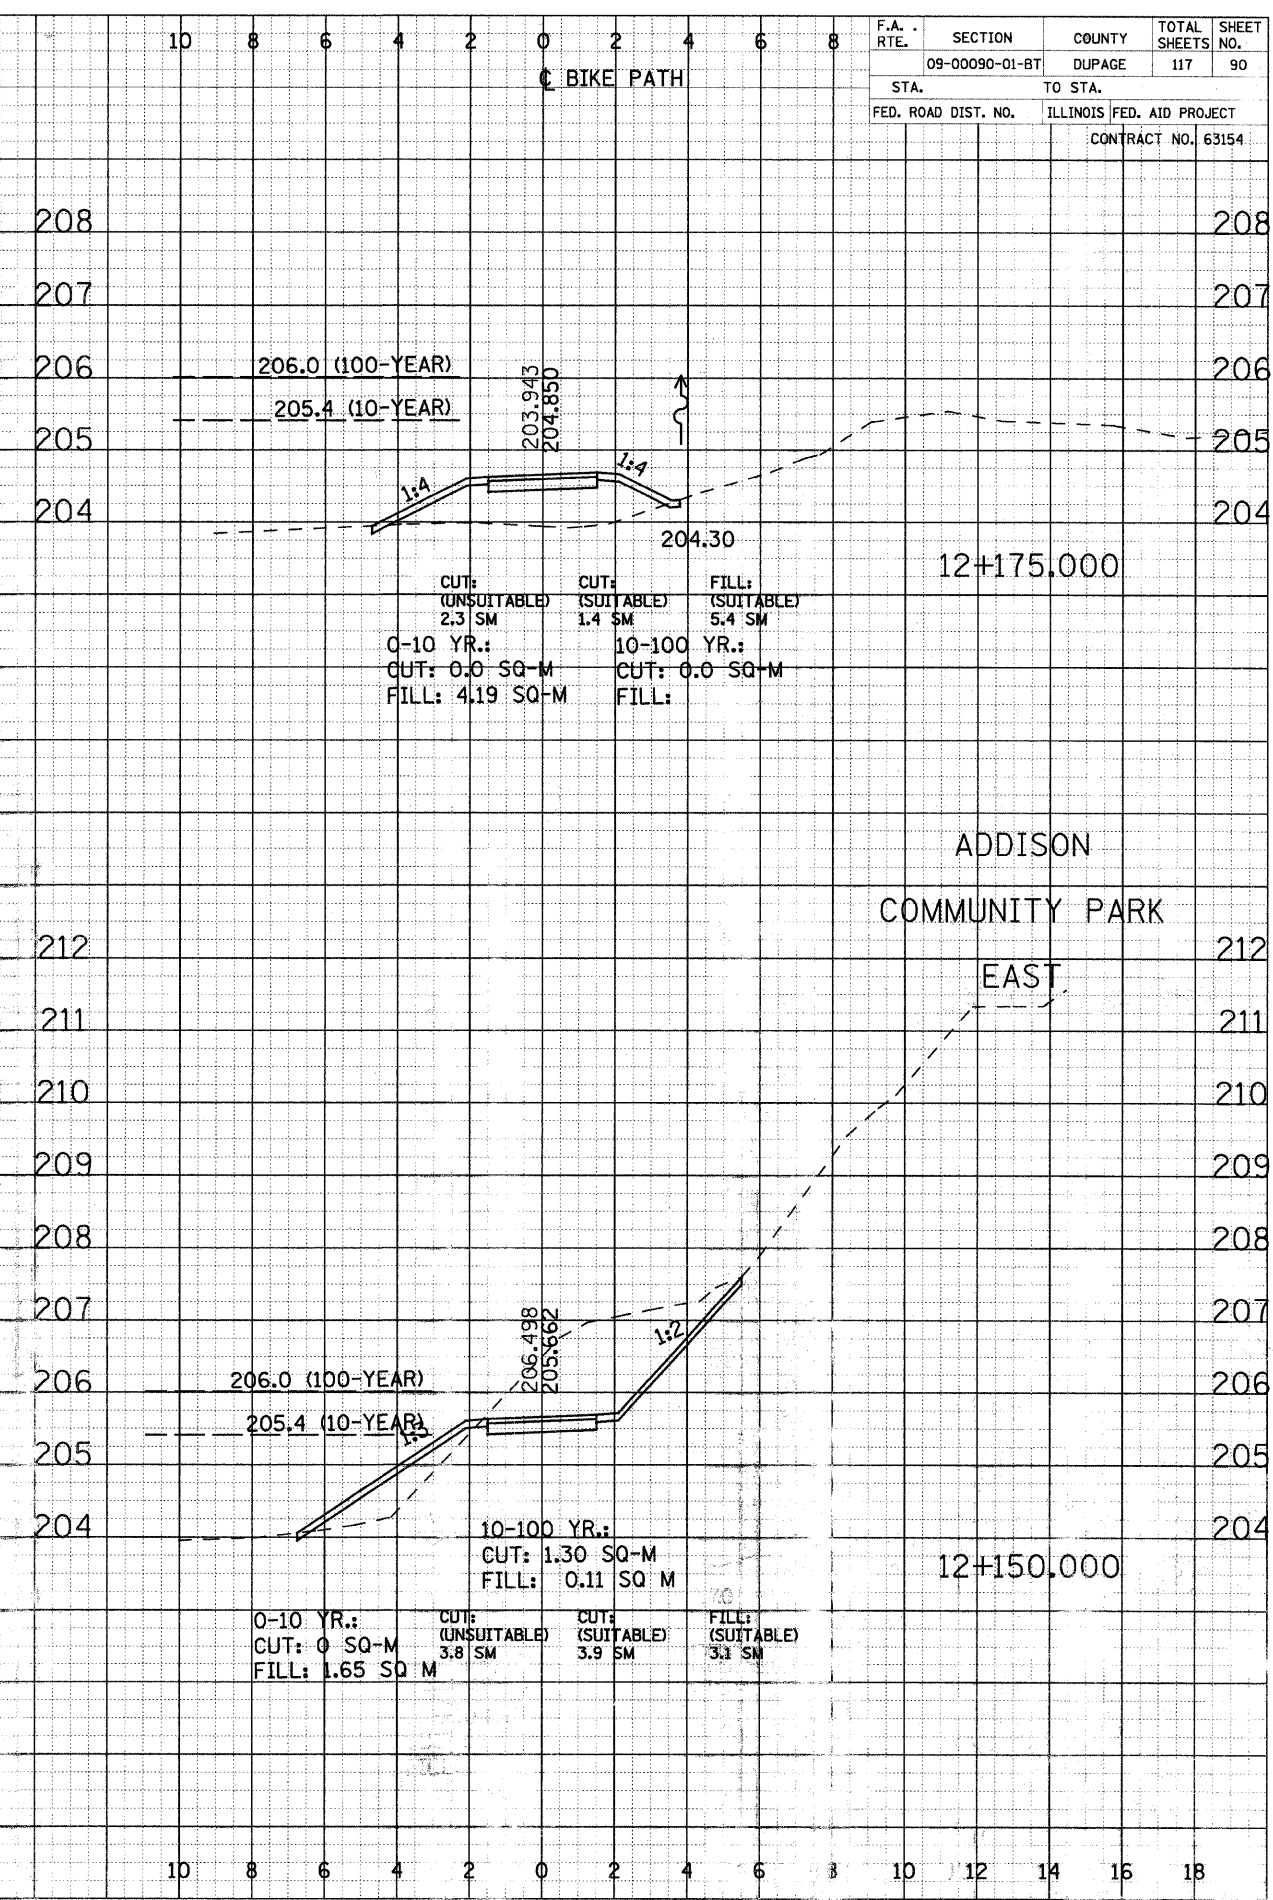


F.A. RTE.	SECTION	COUNTY	TOTAL SHEETS	SHEET NO.
09-00090-01-BT	DUPAGE	ILLINOIS	117	90
STA.	TO STA.	FED. AID PROJECT		
FED. ROAD DIST. NO.		CONTRACT NO. 63154		



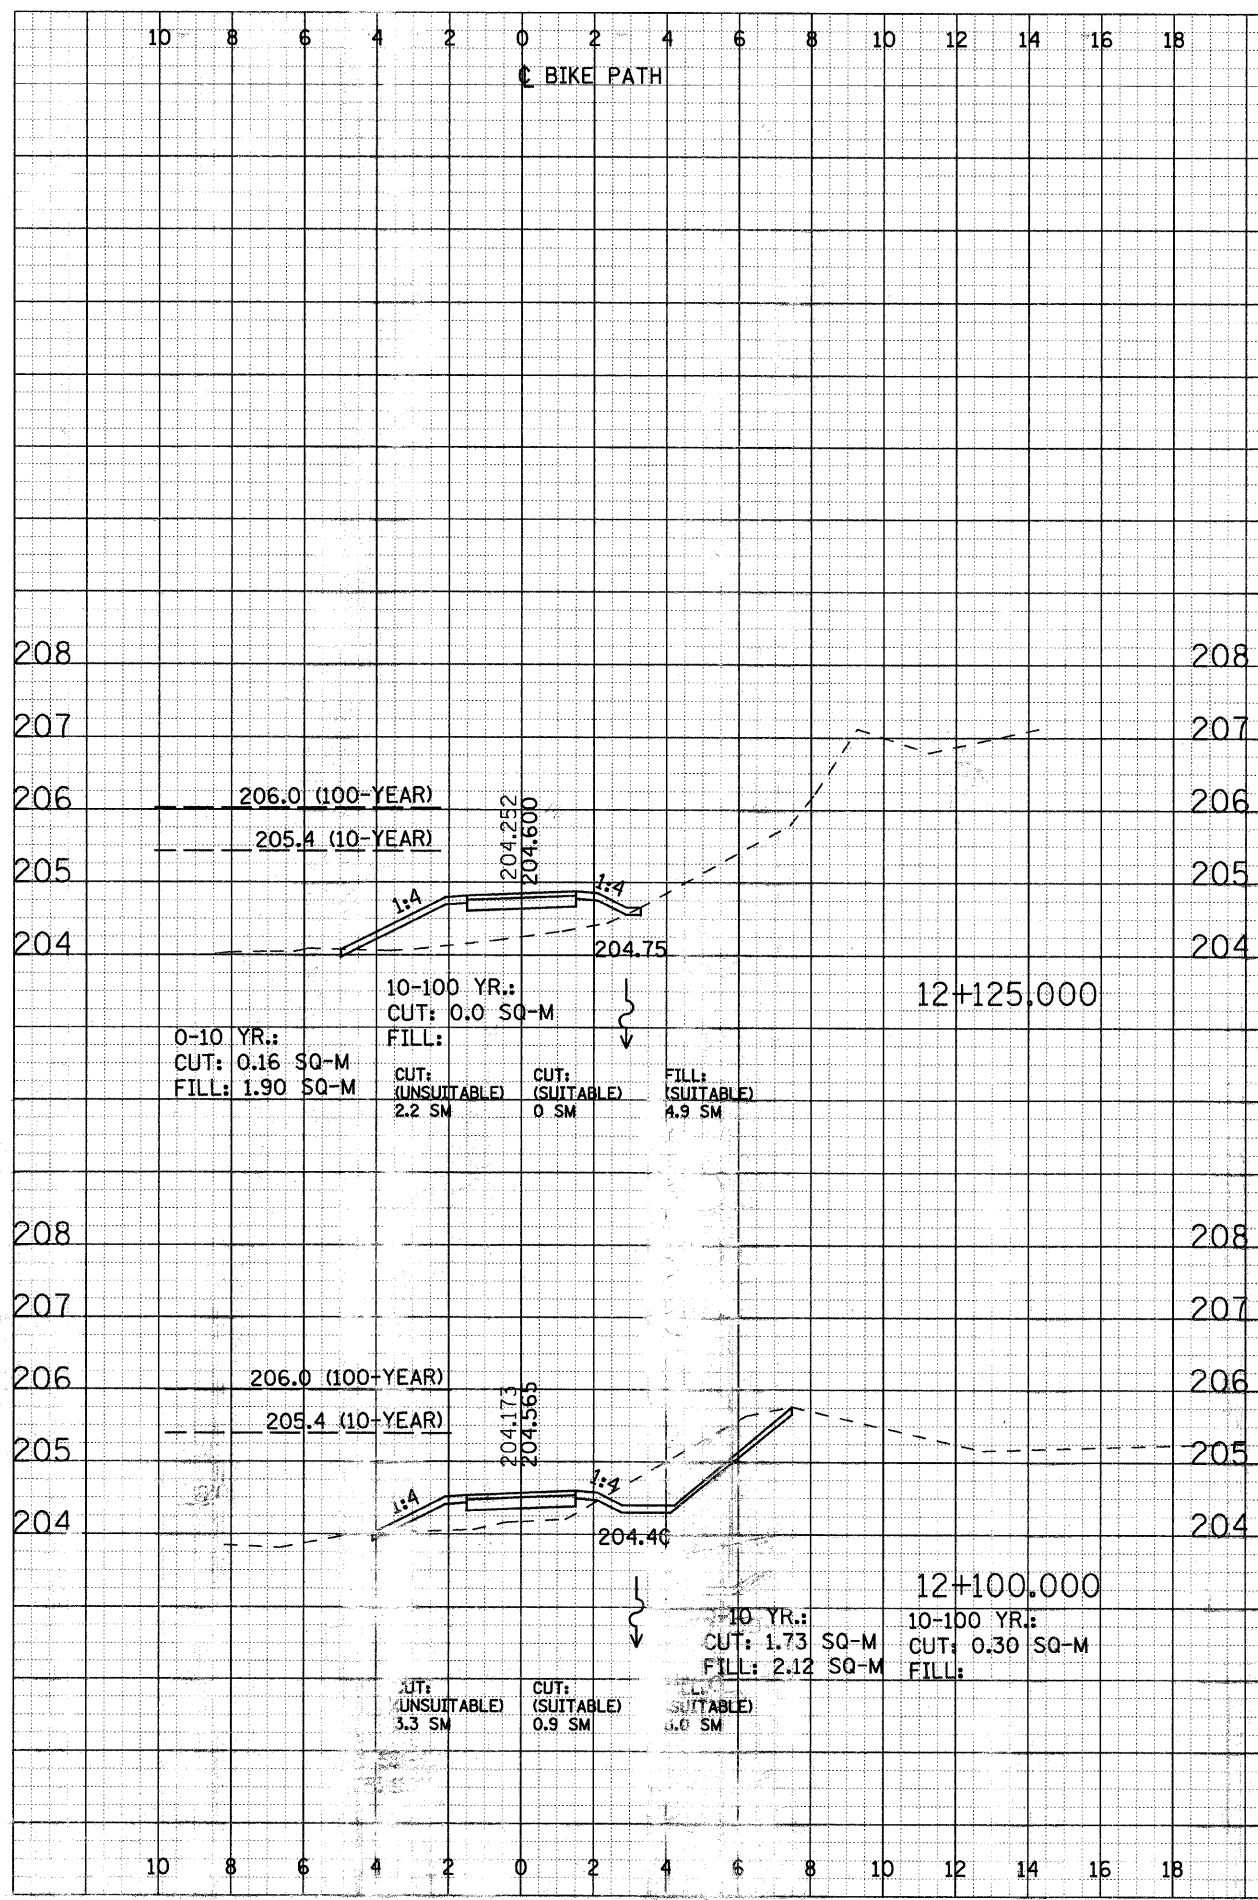

ADDISON
COMMUNITY PARK
EAST