


FINAL SURVEY					
NOTE BOOK					
NO.					
	SURVEYED		BY		DATE
	PLOTTED				
	TEMPLATE				
	AREAS				
	AREAS CHECKED				

ORIGINAL SURVEY	SURVEYED PLOTTED TEMPLATE AREAS	BY	DATE
NOTE BOOK			
NO.	AREAS CHECKED		

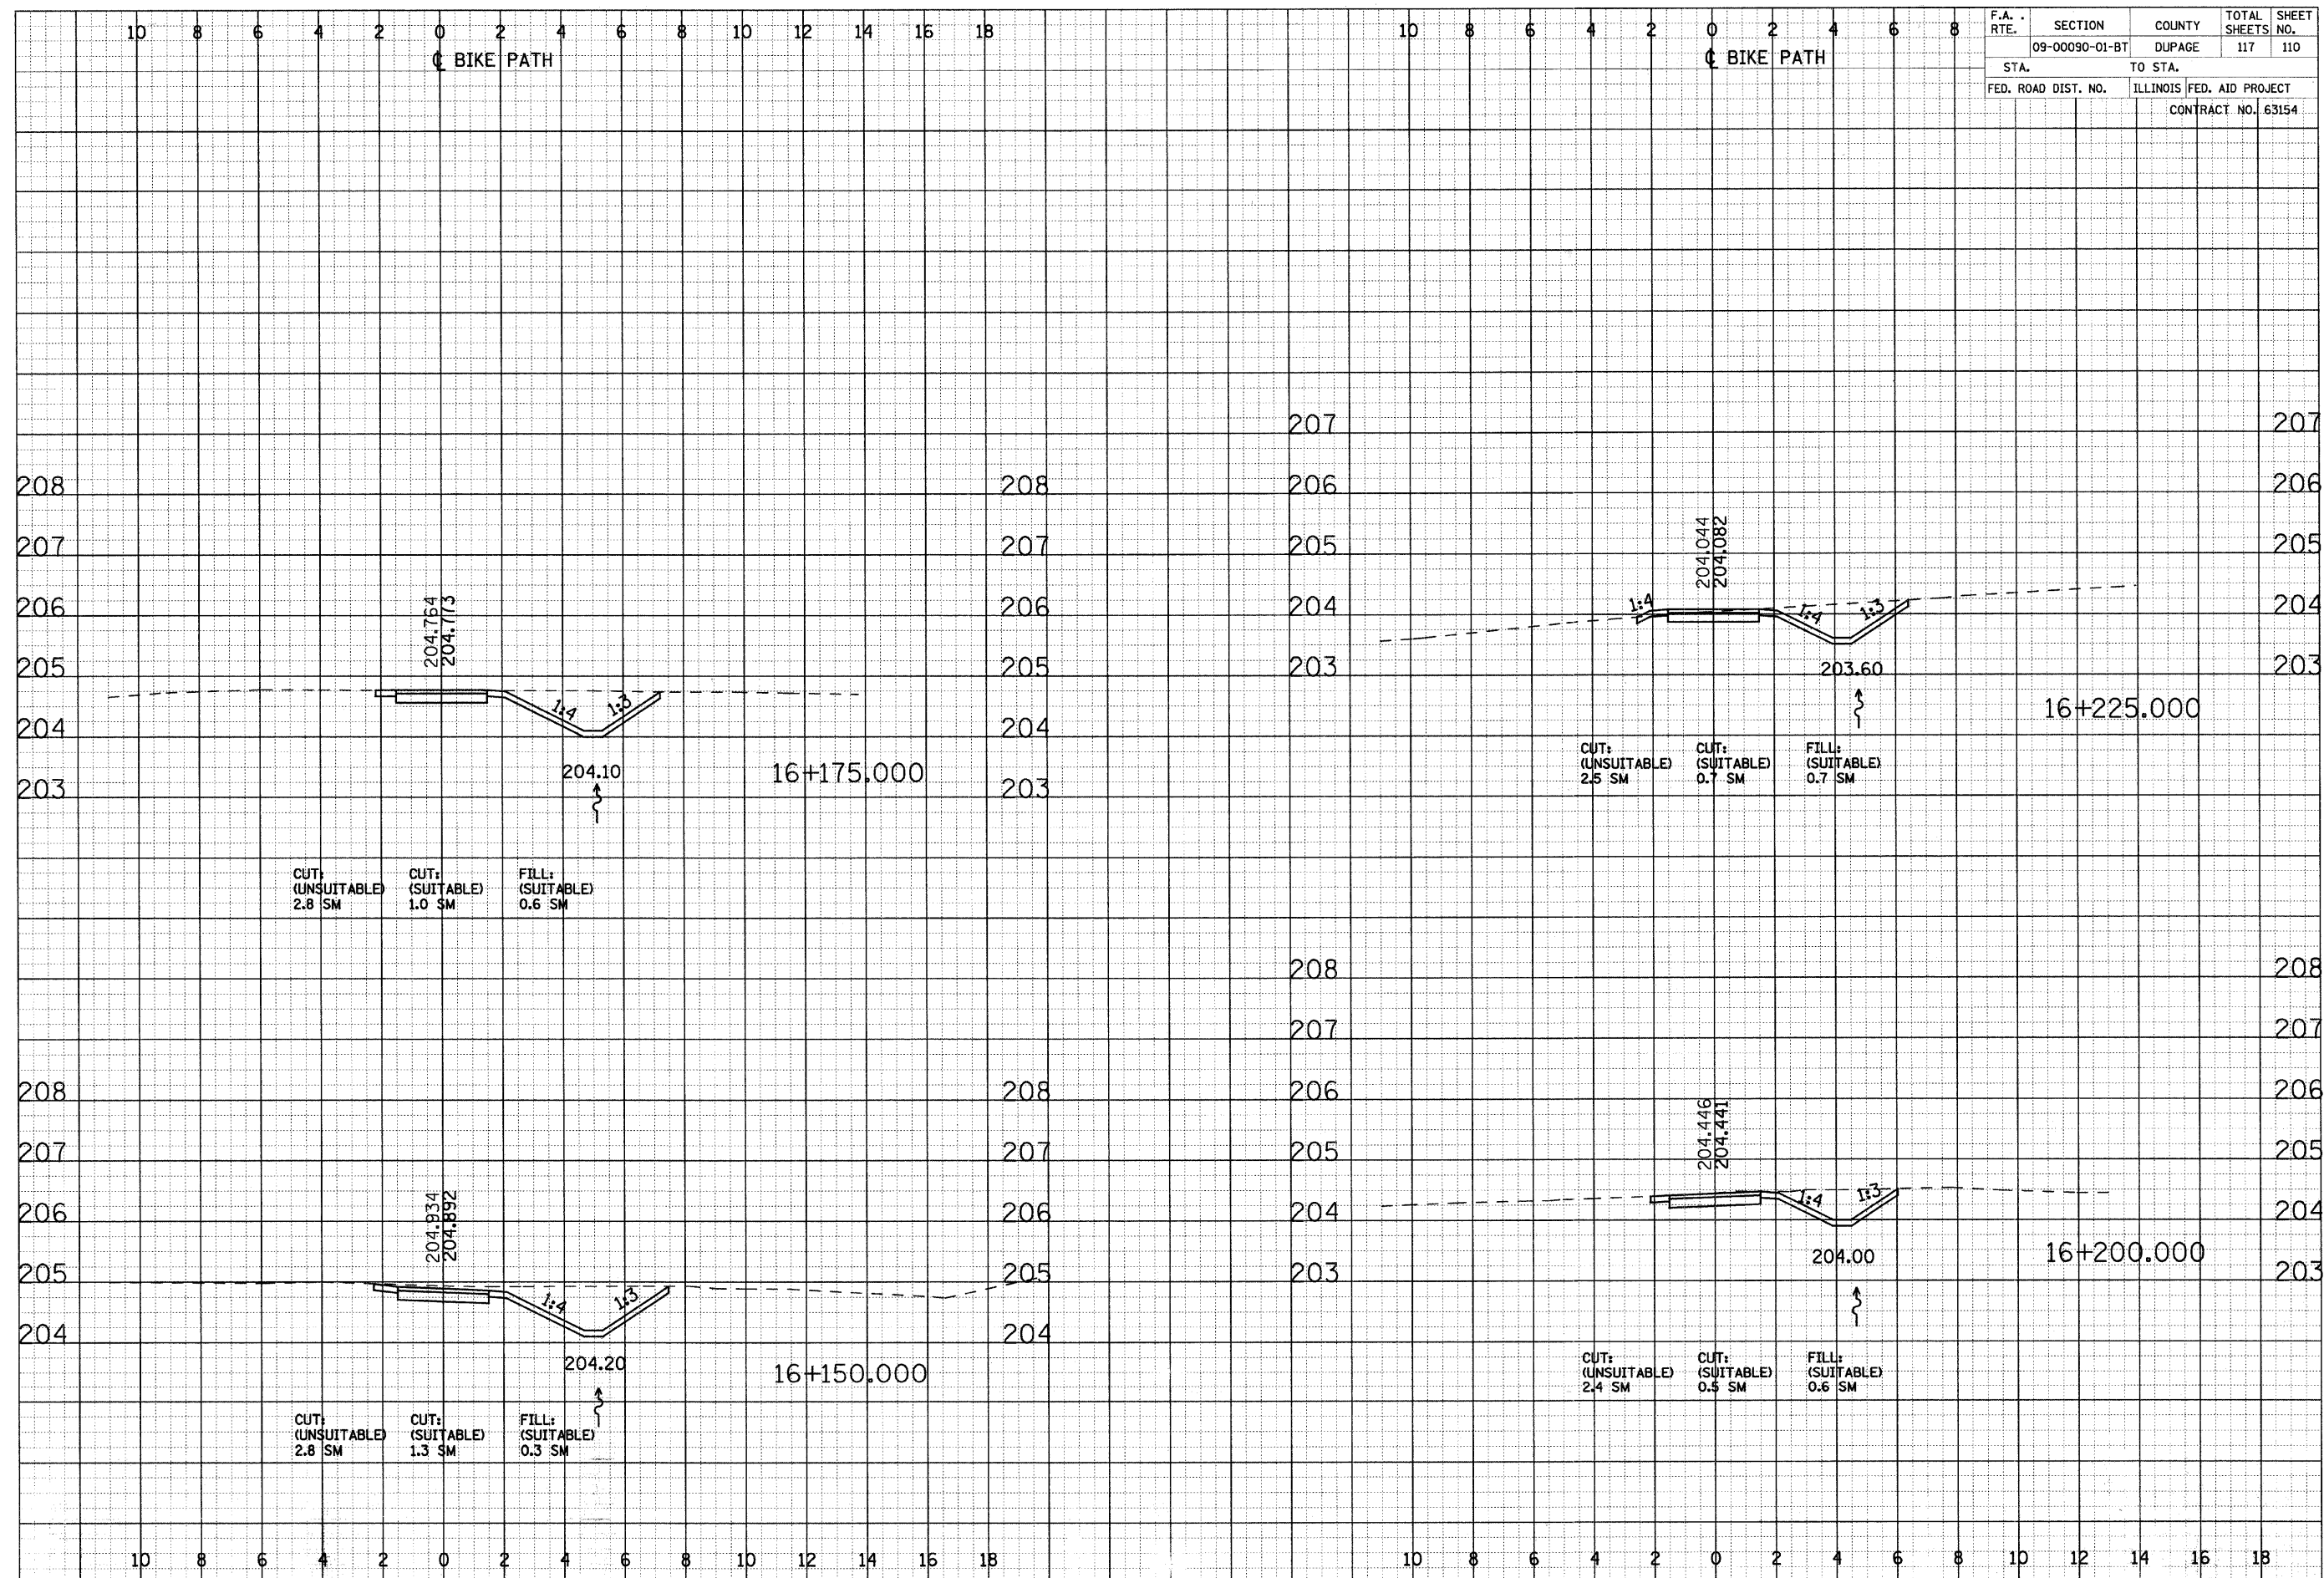

CROSS SECTIONS - NORTH AVE