


FINAL SURVEY	SURVEYED	BY	DATE
NOTE BOOK	PLOTTED		
	TEMPLATE		
	AREAS		
	AREAS CHECKED		
NO.			

ORIGINAL SURVEY					
NOTE BOOK	SURVEYED	BY	DATE		
	PLOTTED				
	TEMPLATE				
	AREAS				
NO.	AREAS CHECKED				

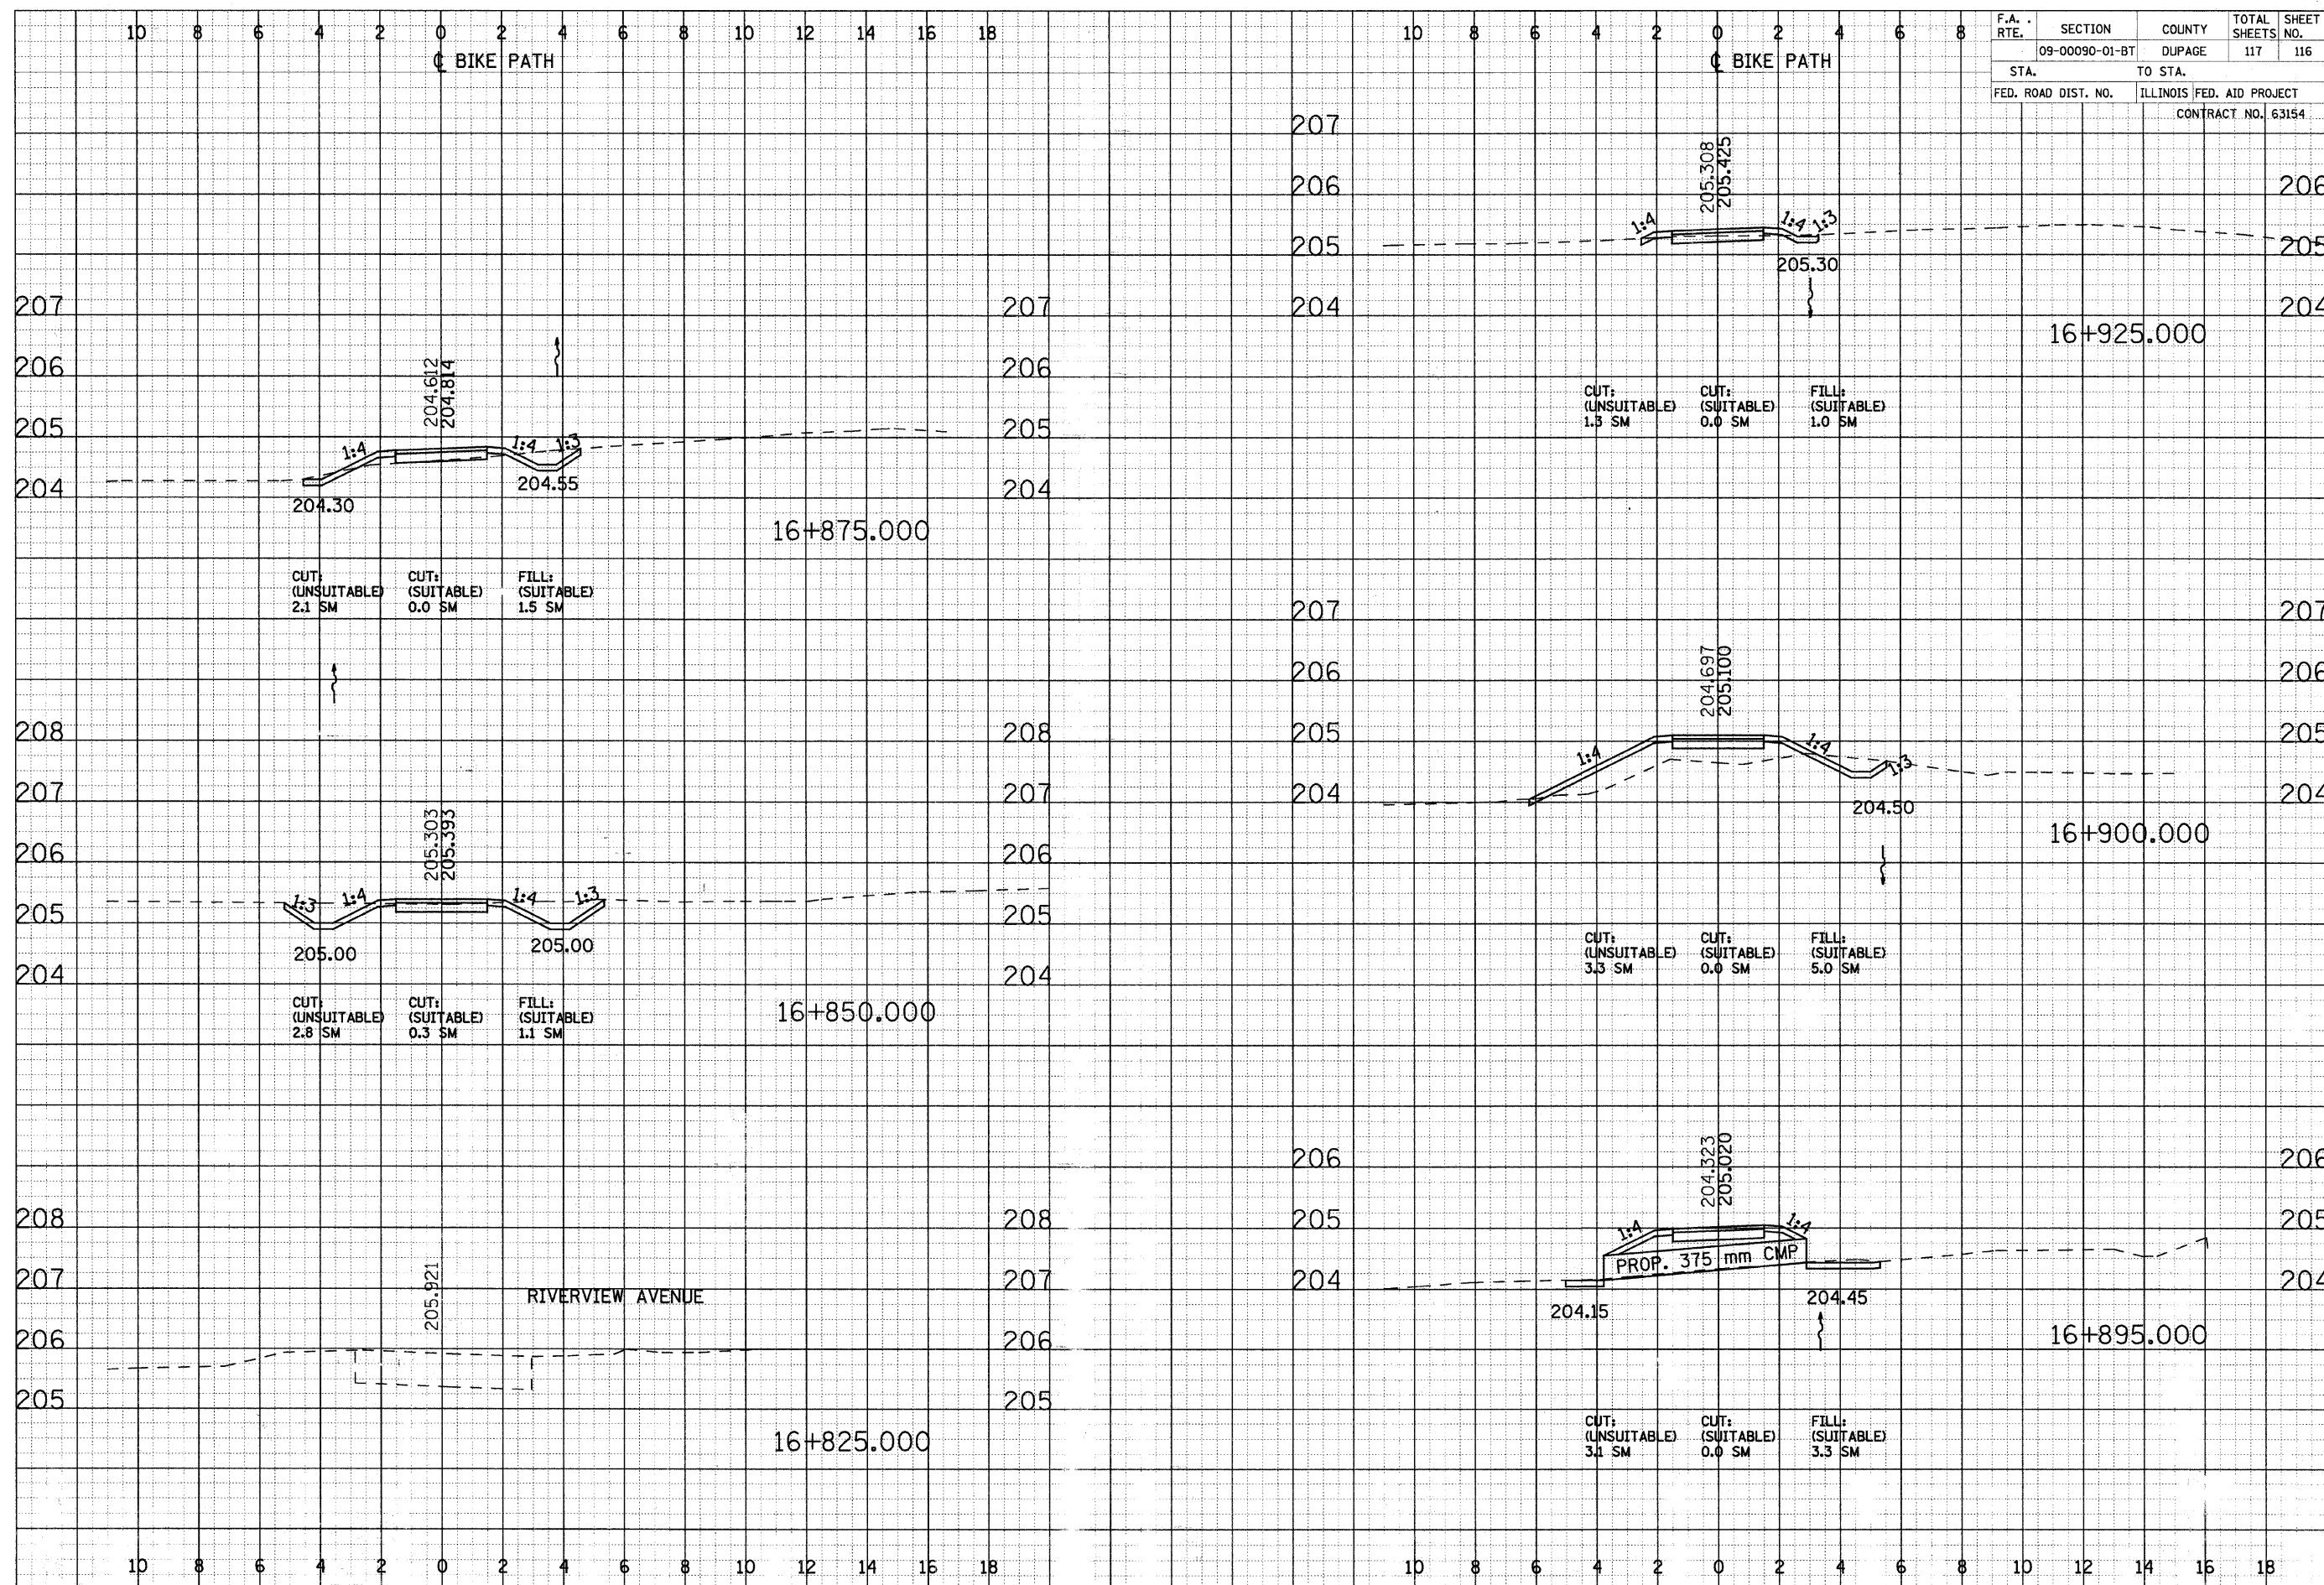

CROSS SECTIONS - NORTH AVE