


S.W. 1/4 OF SEC. 17, T. 31 N., R. 12 E. OF THE 3RD P. M.

KROGER PLAZA

PARCEL 3SY0019
KROGER LIMITED PARTNERSHIP I
 TOTAL HOLDING = 8.350 AC.±
 TOTAL R.O.W. REQUIRED = 200 SQ.FT.±
 REMAINDER = 8.345 AC.±
 TEMPORARY EASEMENT NO. 1 = 1,900 SQ. FT.±
 TEMPORARY EASEMENT NO. 2 = 1,350 SQ. FT.±
 PURPOSE TE 1 AND TE 2: DRIVEWAY RECONSTRUCTION

PARCEL 3SY0001
DONALD O. RUYLE, et al.
 TOTAL HOLDING = 80532 SQ. FT.±
 TEMPORARY EASEMENT = 156 SQ. FT.±
 PURPOSE: GRADING AND DRIVEWAY CONSTRUCTION

JOSEPH DIDIER SUBDIVISION
RECORDED NOV. 21, 1946
BOOK E PAGE 95

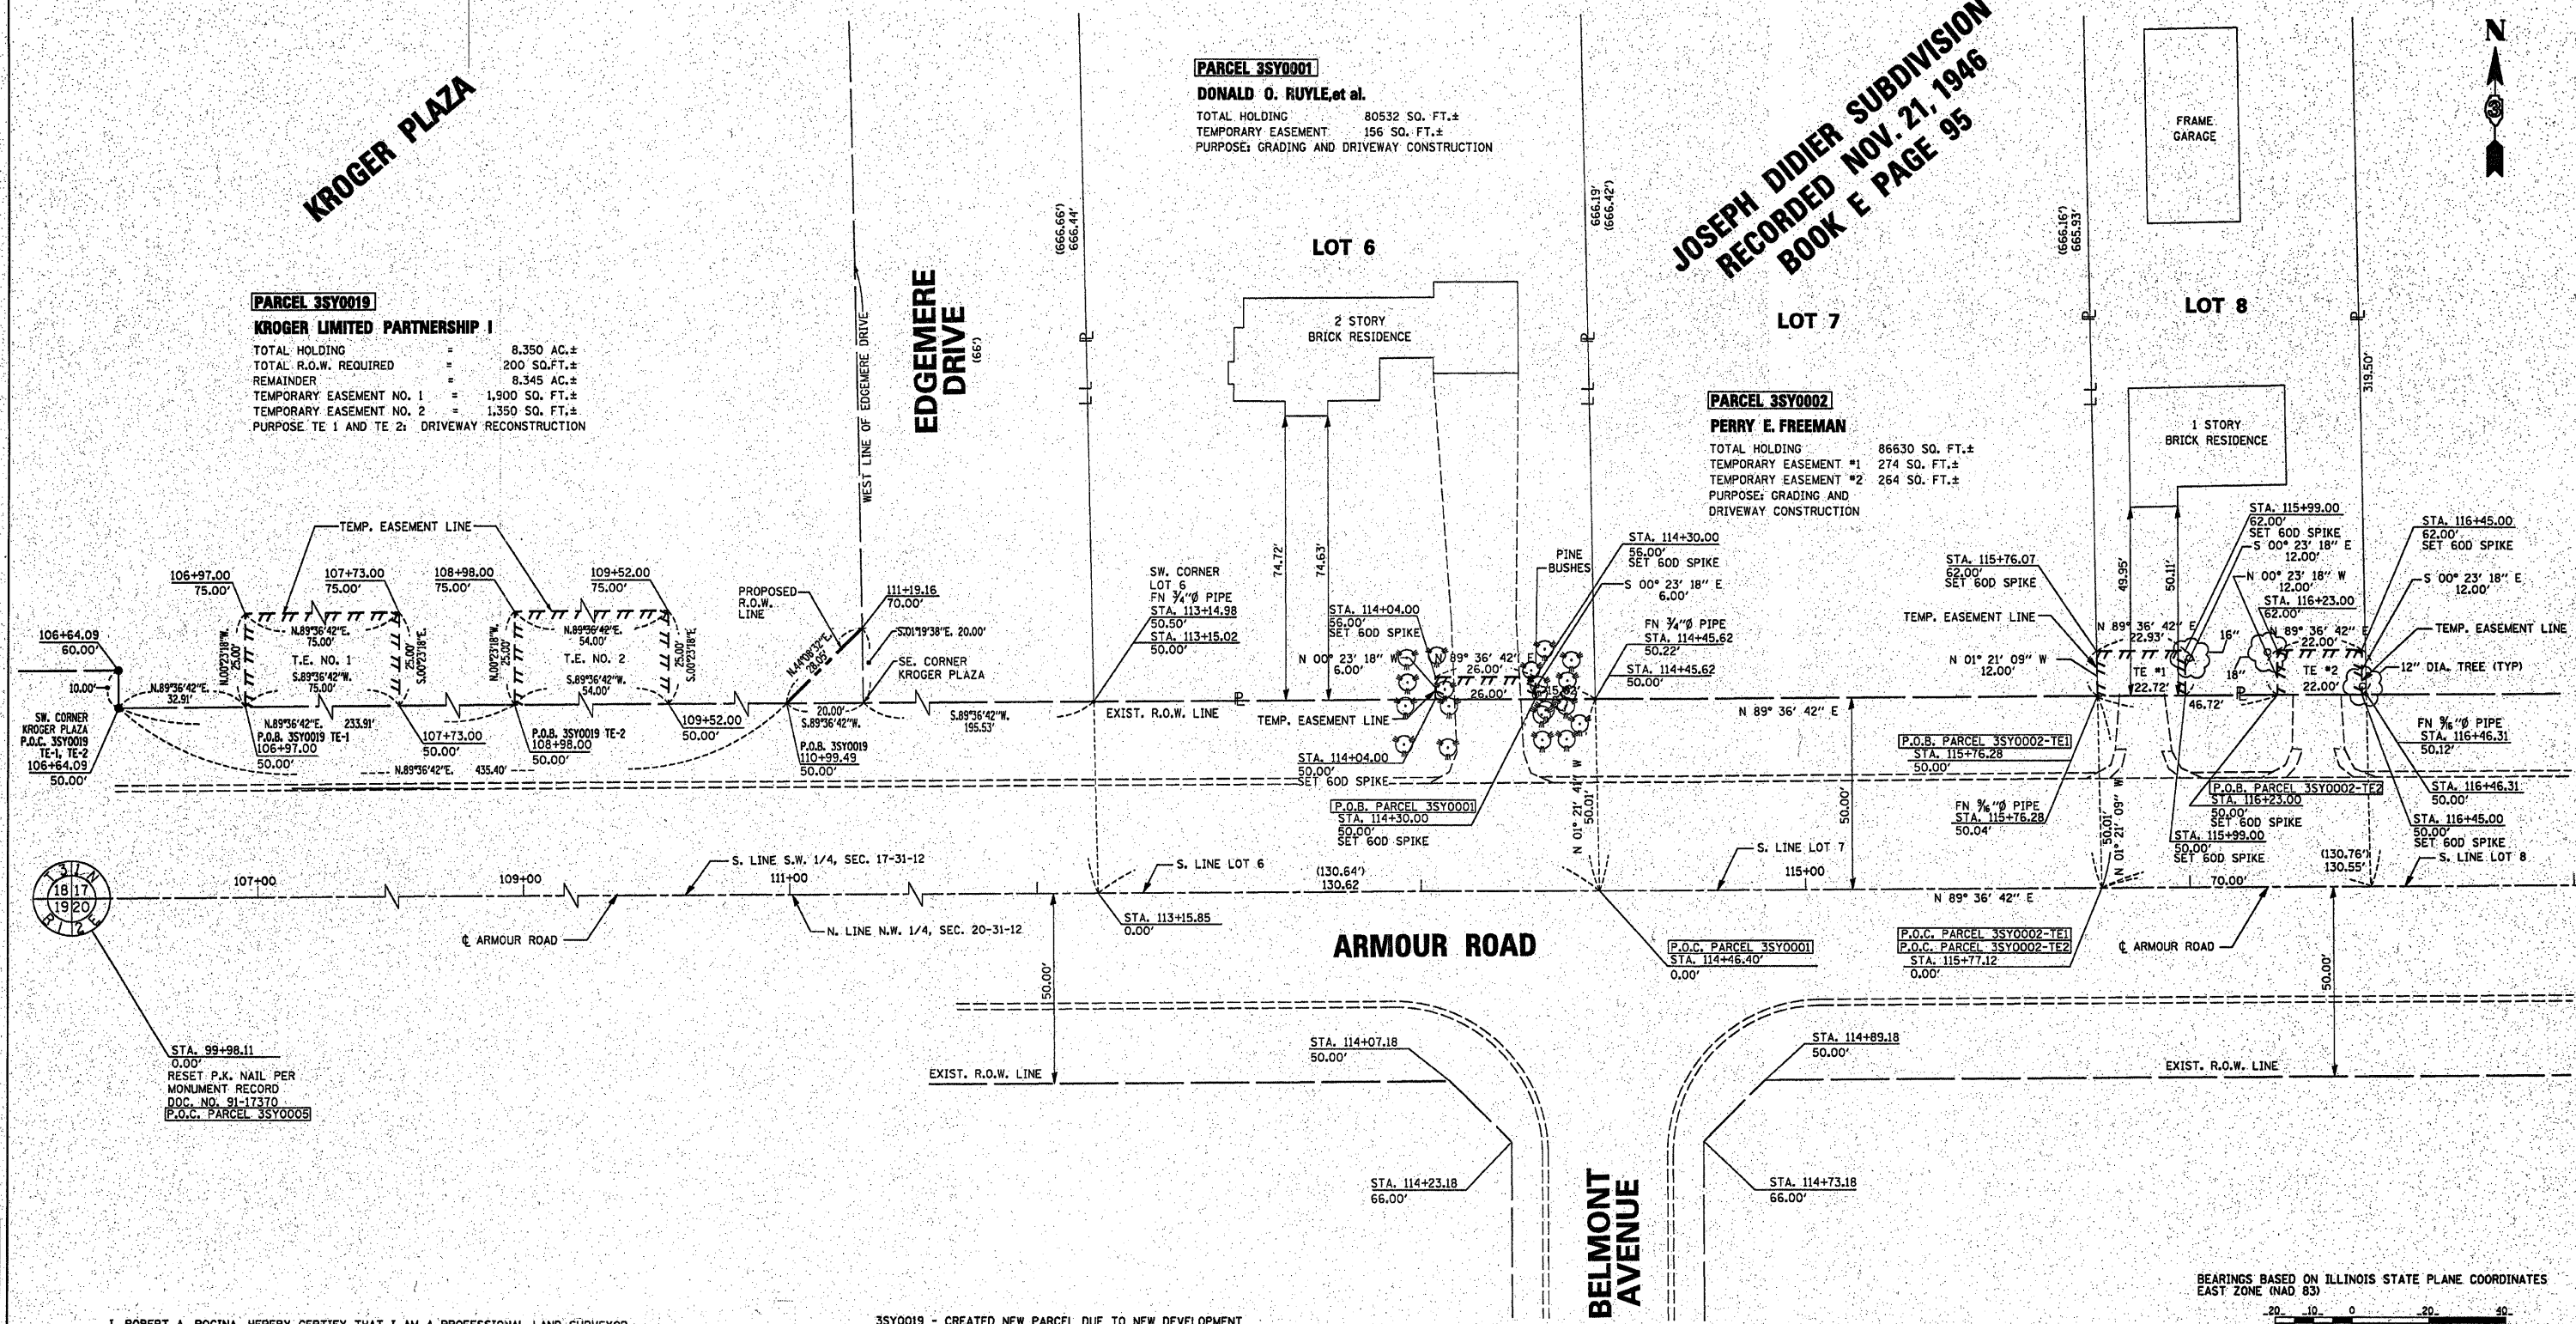

NO.	DATE	DESCRIPTION	BY
1	03/27/08	STAKE PLAN	M.G.M.
2	07/19/08	PER DOT REVIEW	M.G.M.
3	07/15/08	PER DOT REVIEW	M.G.M.
4	07/27/08	ORIGINAL ISSUE	M.G.M.

I, ROBERT A. ROGINA, HEREBY CERTIFY THAT I AM A PROFESSIONAL LAND SURVEYOR OF THE STATE OF ILLINOIS, THAT THE SURVEY OF PROPOSED ARMOUR ROAD WAS MADE BY ME OR UNDER MY DIRECTION AND THAT THE SURVEY IS TRUE AND COMPLETE AS SHOWN TO THE BEST OF MY KNOWLEDGE AND BELIEF, THAT ALL MONUMENTS AND MARKS ARE OF THE CHARACTER AND OCCUPY THE POSITION SHOWN THEREON, AND ARE SUFFICIENT TO ENABLE THE SURVEY TO BE RETRACED.

DATE: MARCH 28, 2008

Robert A. Rogina
 ROBERT A. ROGINA, L.P.L.S. 2017
 LICENSE EXPIRES 11/30/08



3SY0019 - CREATED NEW PARCEL DUE TO NEW DEVELOPMENT
 DATED 1-28-09 *Robert K. Poundstone*
 ROBERT K. POUNDSTONE
 ILLINOIS PROFESSIONAL LAND SURVEYOR NO. 2105

BEARINGS BASED ON ILLINOIS STATE PLANE COORDINATES EAST ZONE (NAD 83)



RIGHT OF WAY PLANS	
ROUTE	FAU 6176 (ARMOUR ROAD)
SECTION	(79) W & RS & 14ORS
PROJECT	
COUNTY	KANKAKEE
JOB NUMBER	R-93-011-04
STATION	112+00 TO 117+00
SHEET	1 OF 5 SCALE 1" = 20'

N.W. 1/4 OF SEC. 20, T. 31 N., R. 12 E. OF THE 3RD P. M.