


DATE	
BY	
SUPERVISED	
PLOTTED	
NOTE BOOK	
AREAS CHECKED	
NO.	

DATE	
BY	
SUPERVISED	
PLOTTED	
NOTE BOOK	
AREAS CHECKED	
NO.	

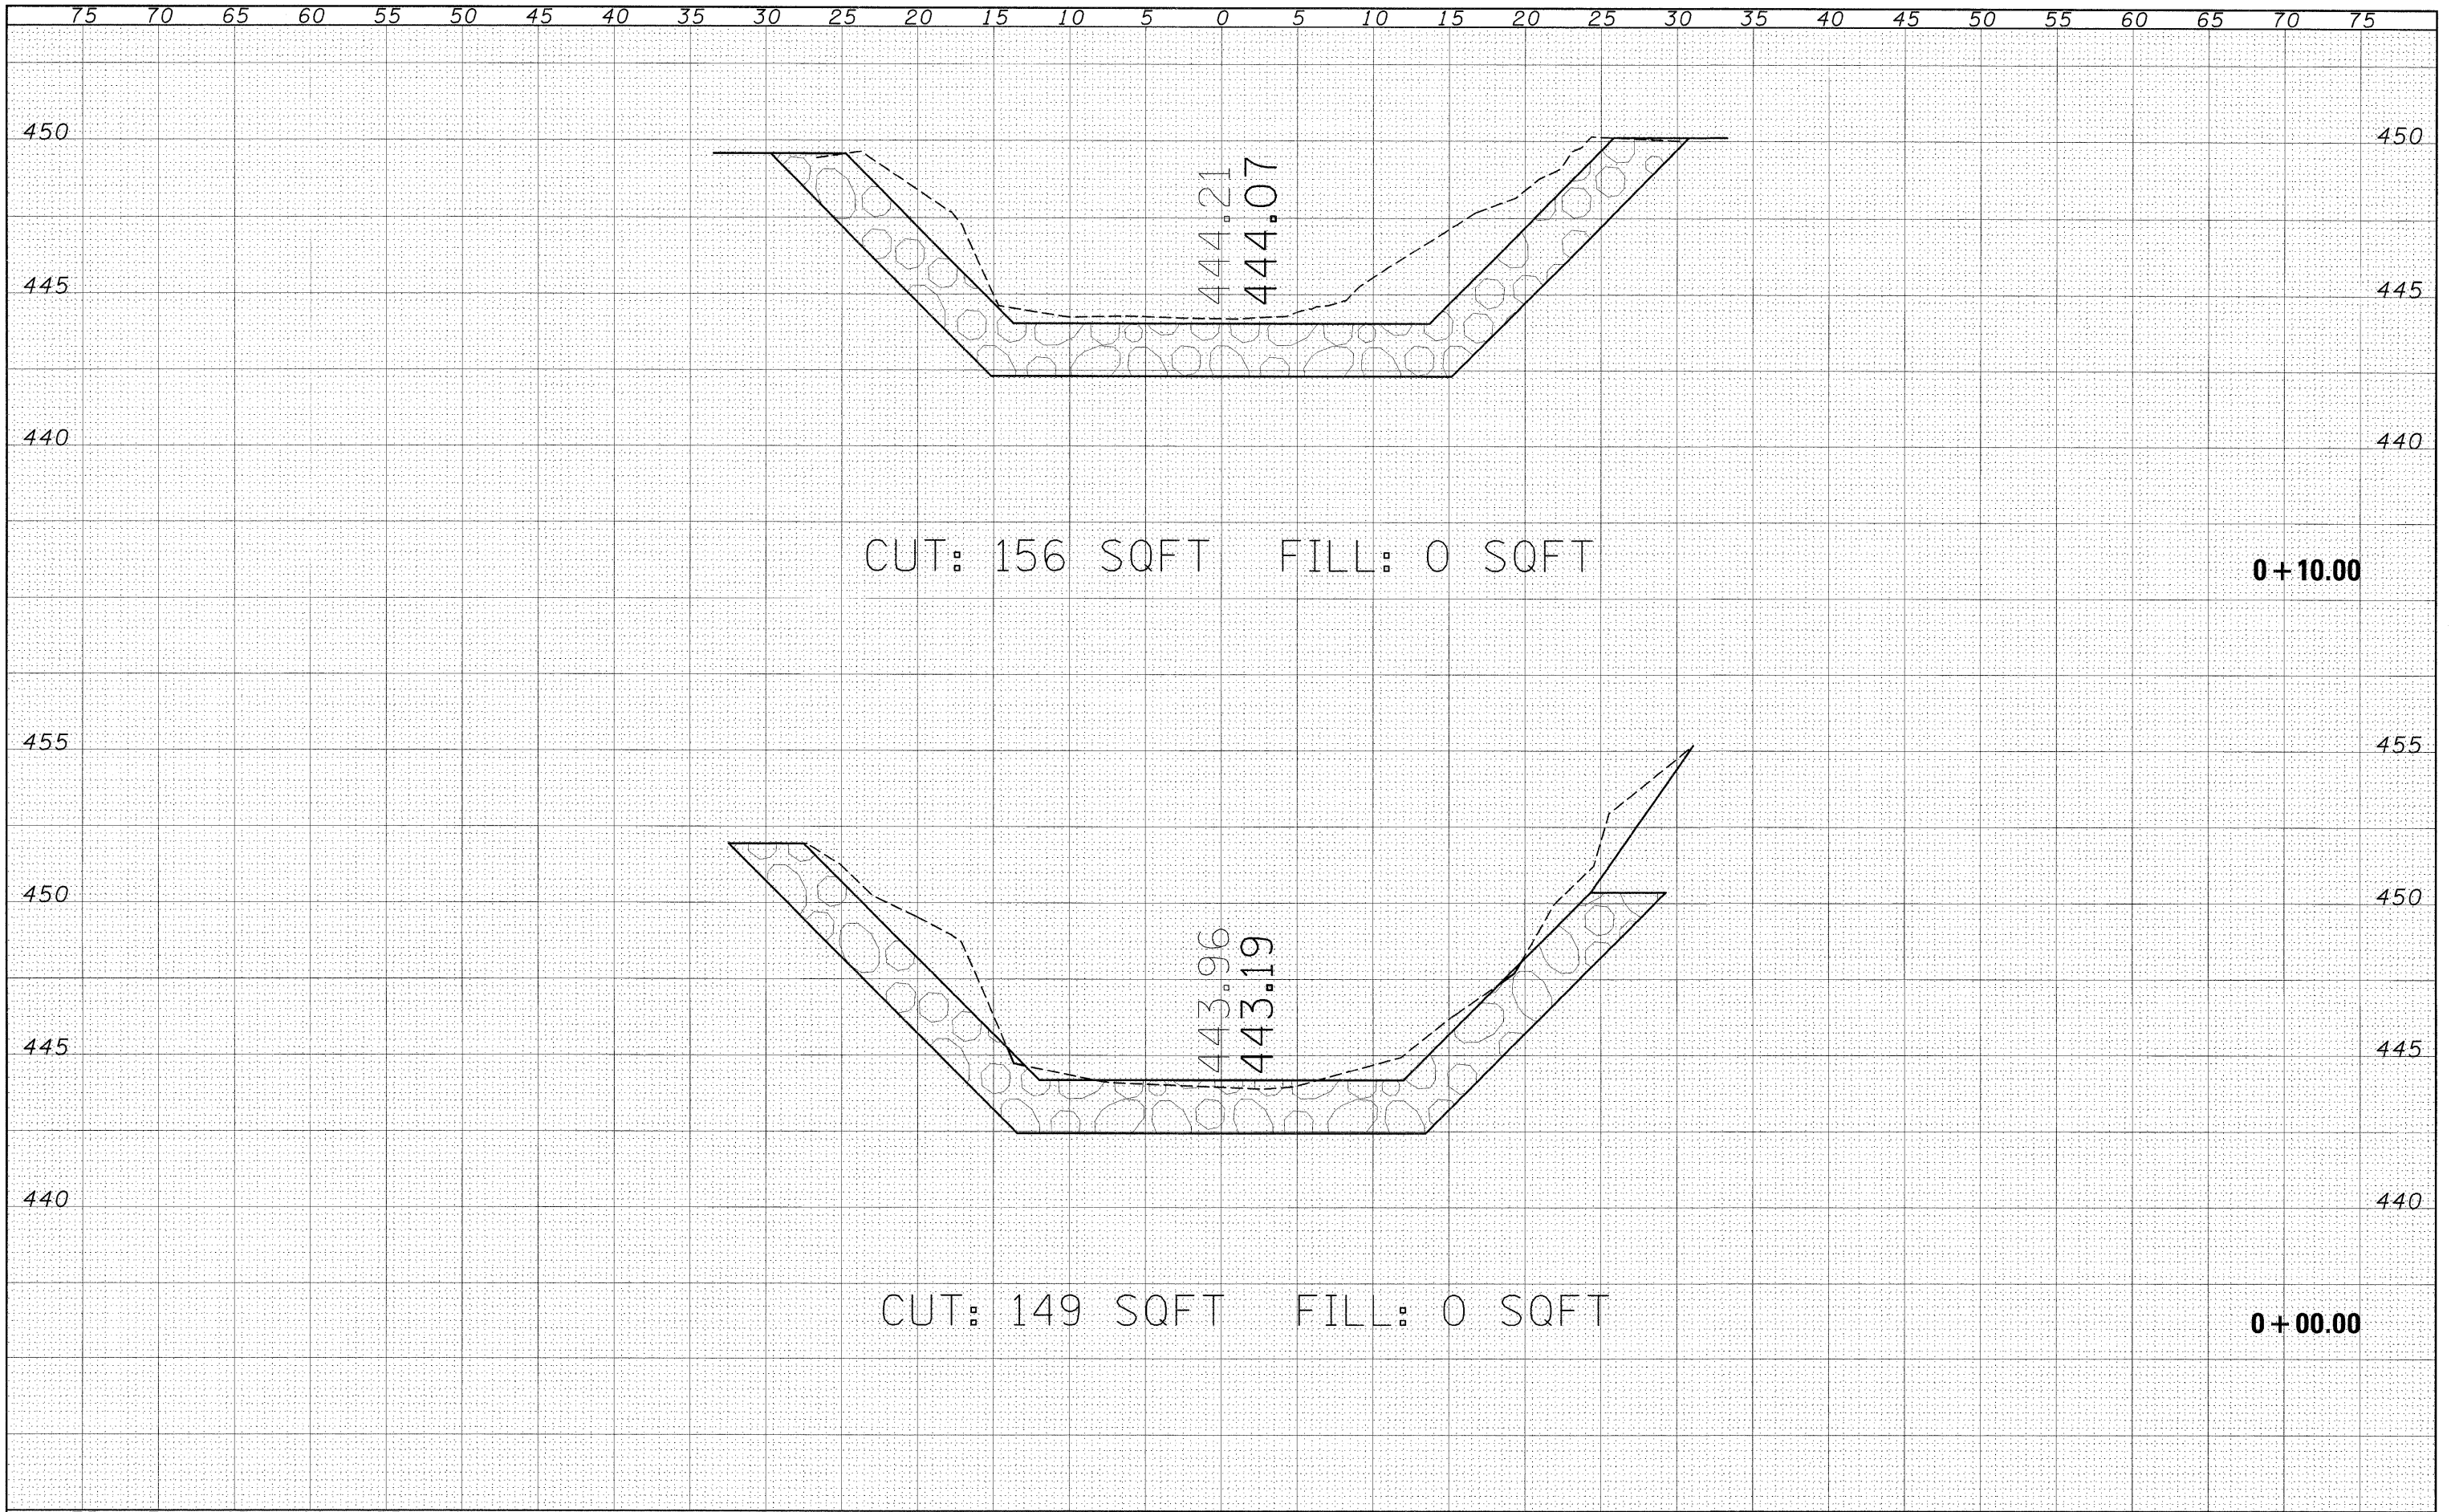

CUT: 156 SQFT FILL: 0 SQFT

0 + 10.00

CUT: 149 SQFT FILL: 0 SQFT

0 + 00.00