


DATE	
BY	
SURVEYED	
FLUENT	
NOTED	
AREAS	
CHECKED	

DATE	
BY	
SURVEYED	
FLUENT	
NOTED	
AREAS	
CHECKED	

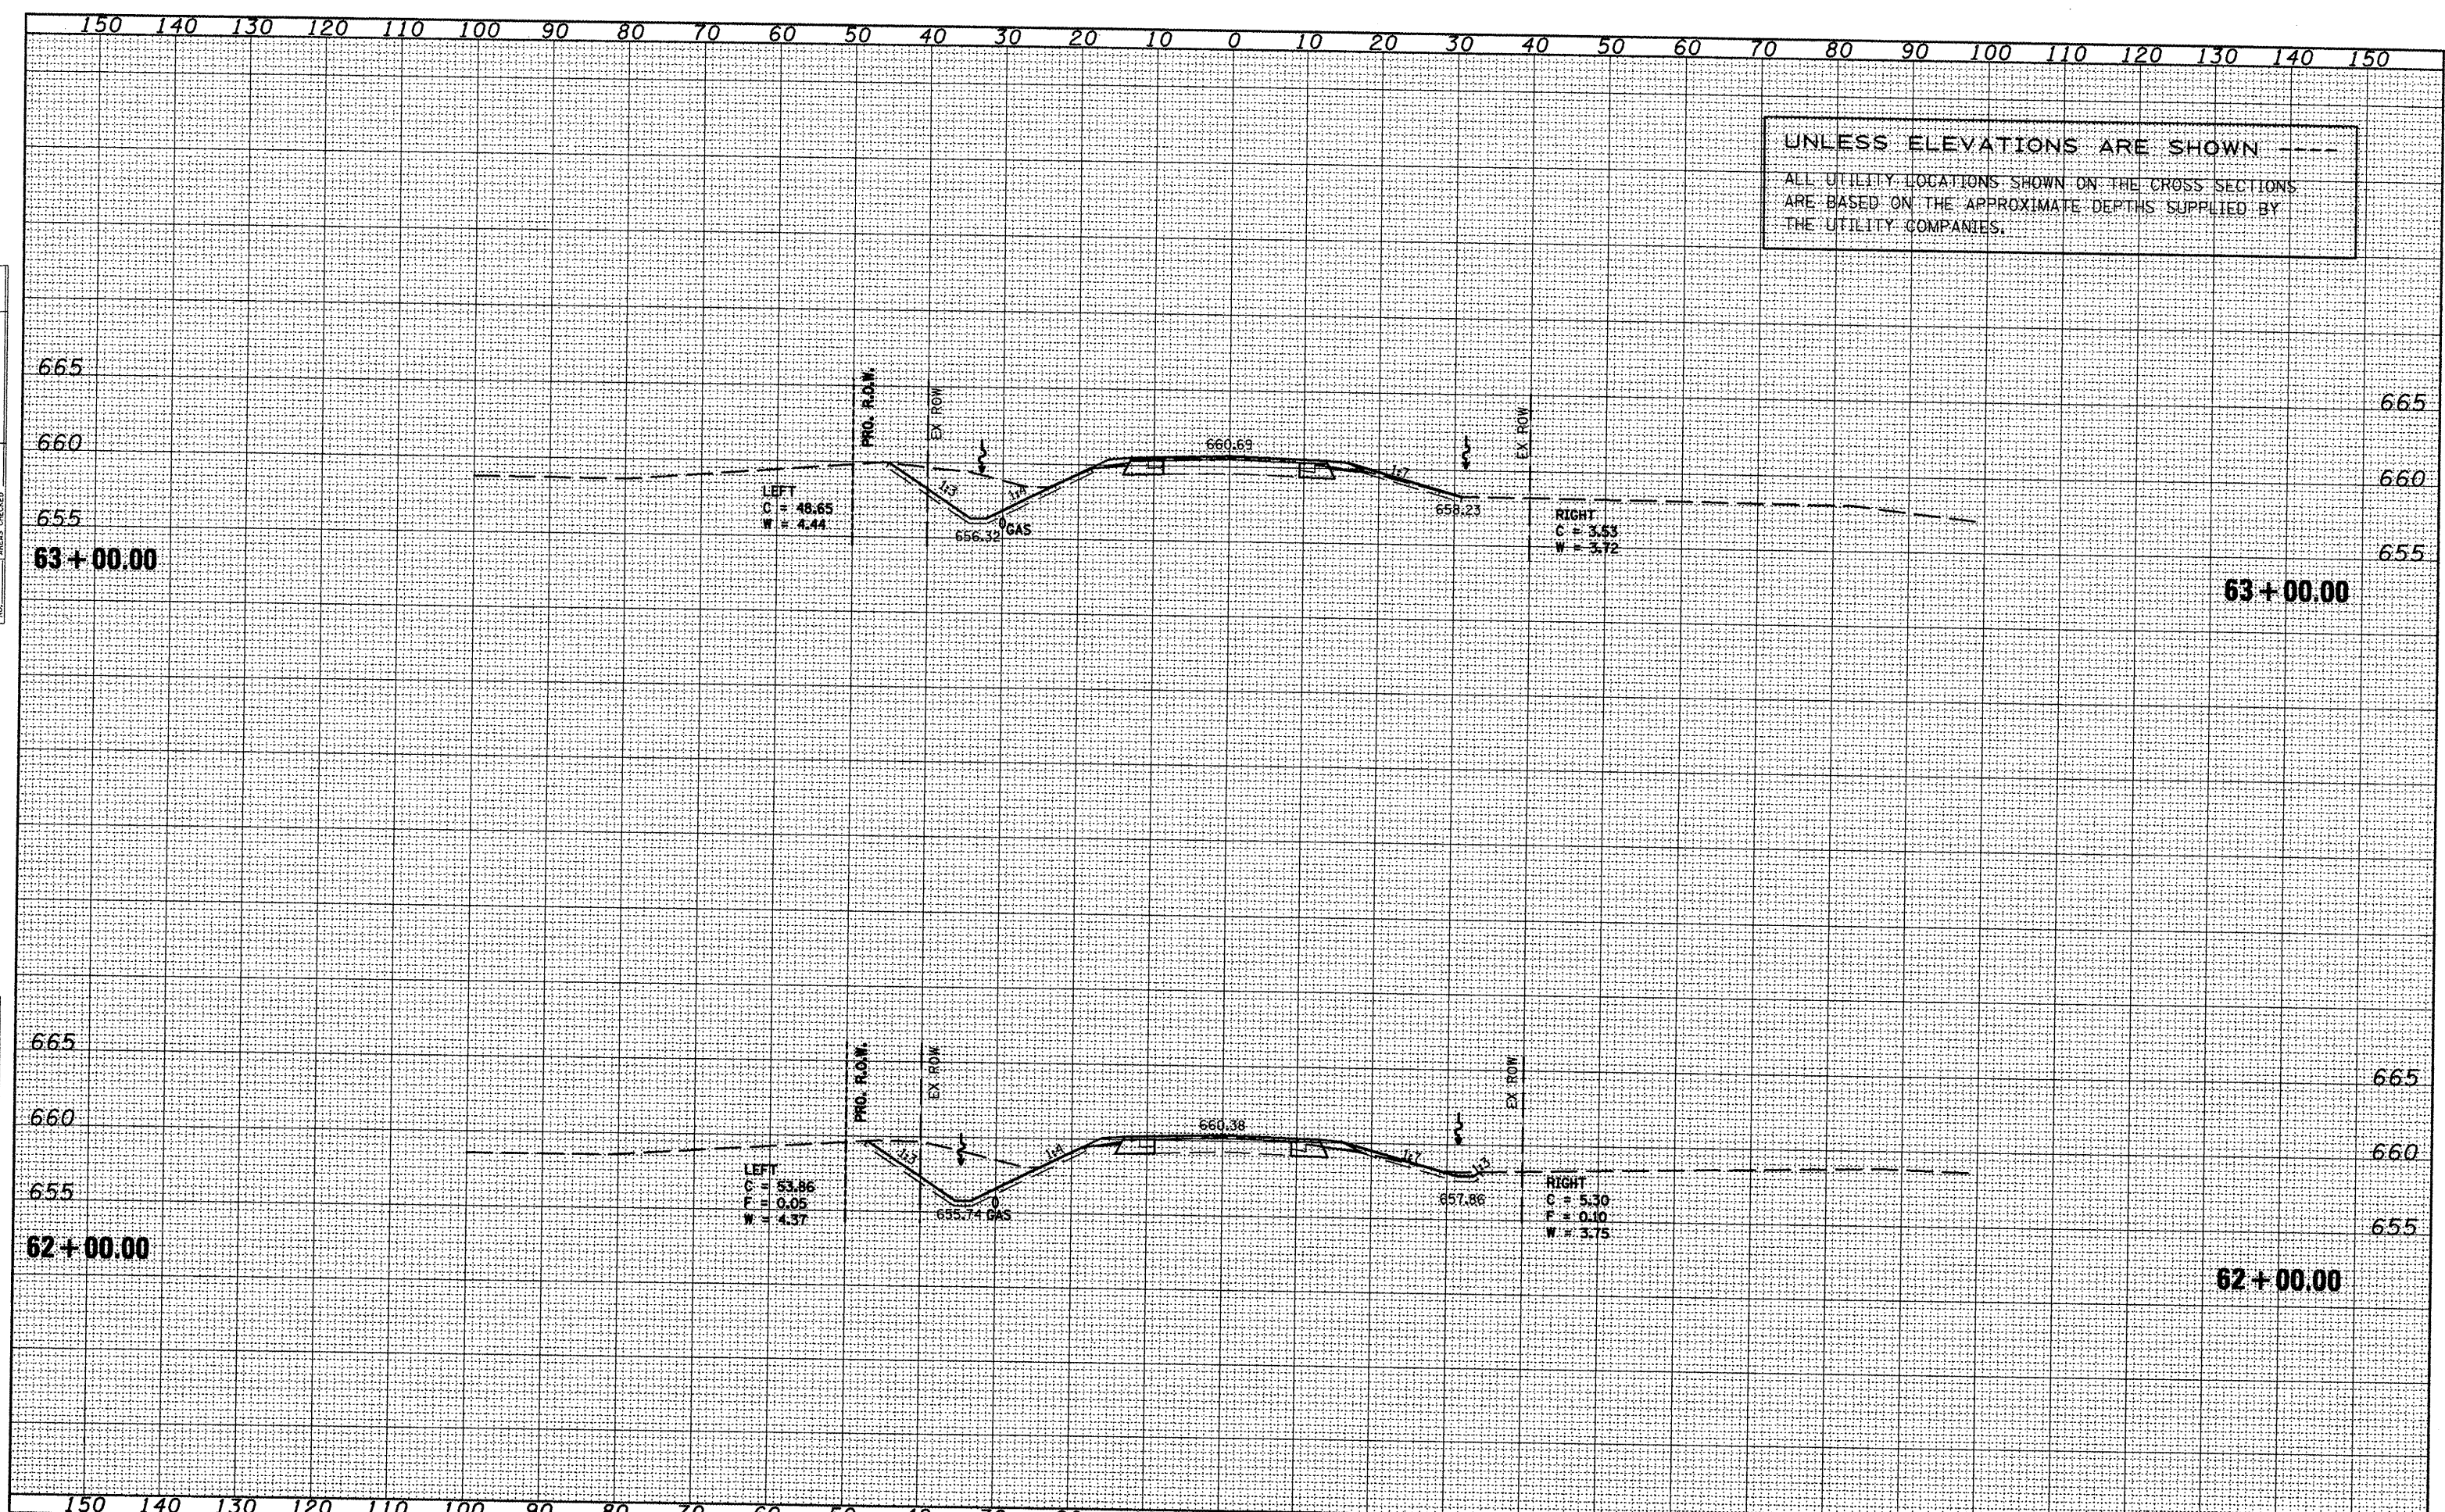

UNLESS ELEVATIONS ARE SHOWN ----
 ALL UTILITY LOCATIONS SHOWN ON THE CROSS SECTIONS
 ARE BASED ON THE APPROXIMATE DEPTHS SUPPLIED BY
 THE UTILITY COMPANIES.