


RTE.	SECTION	COUNTY	TOTAL SHEETS	SHEET NO.
C.H. 17	*	MONTGOMERY	41	40
PROJECT		* 07-00125-01-RS		

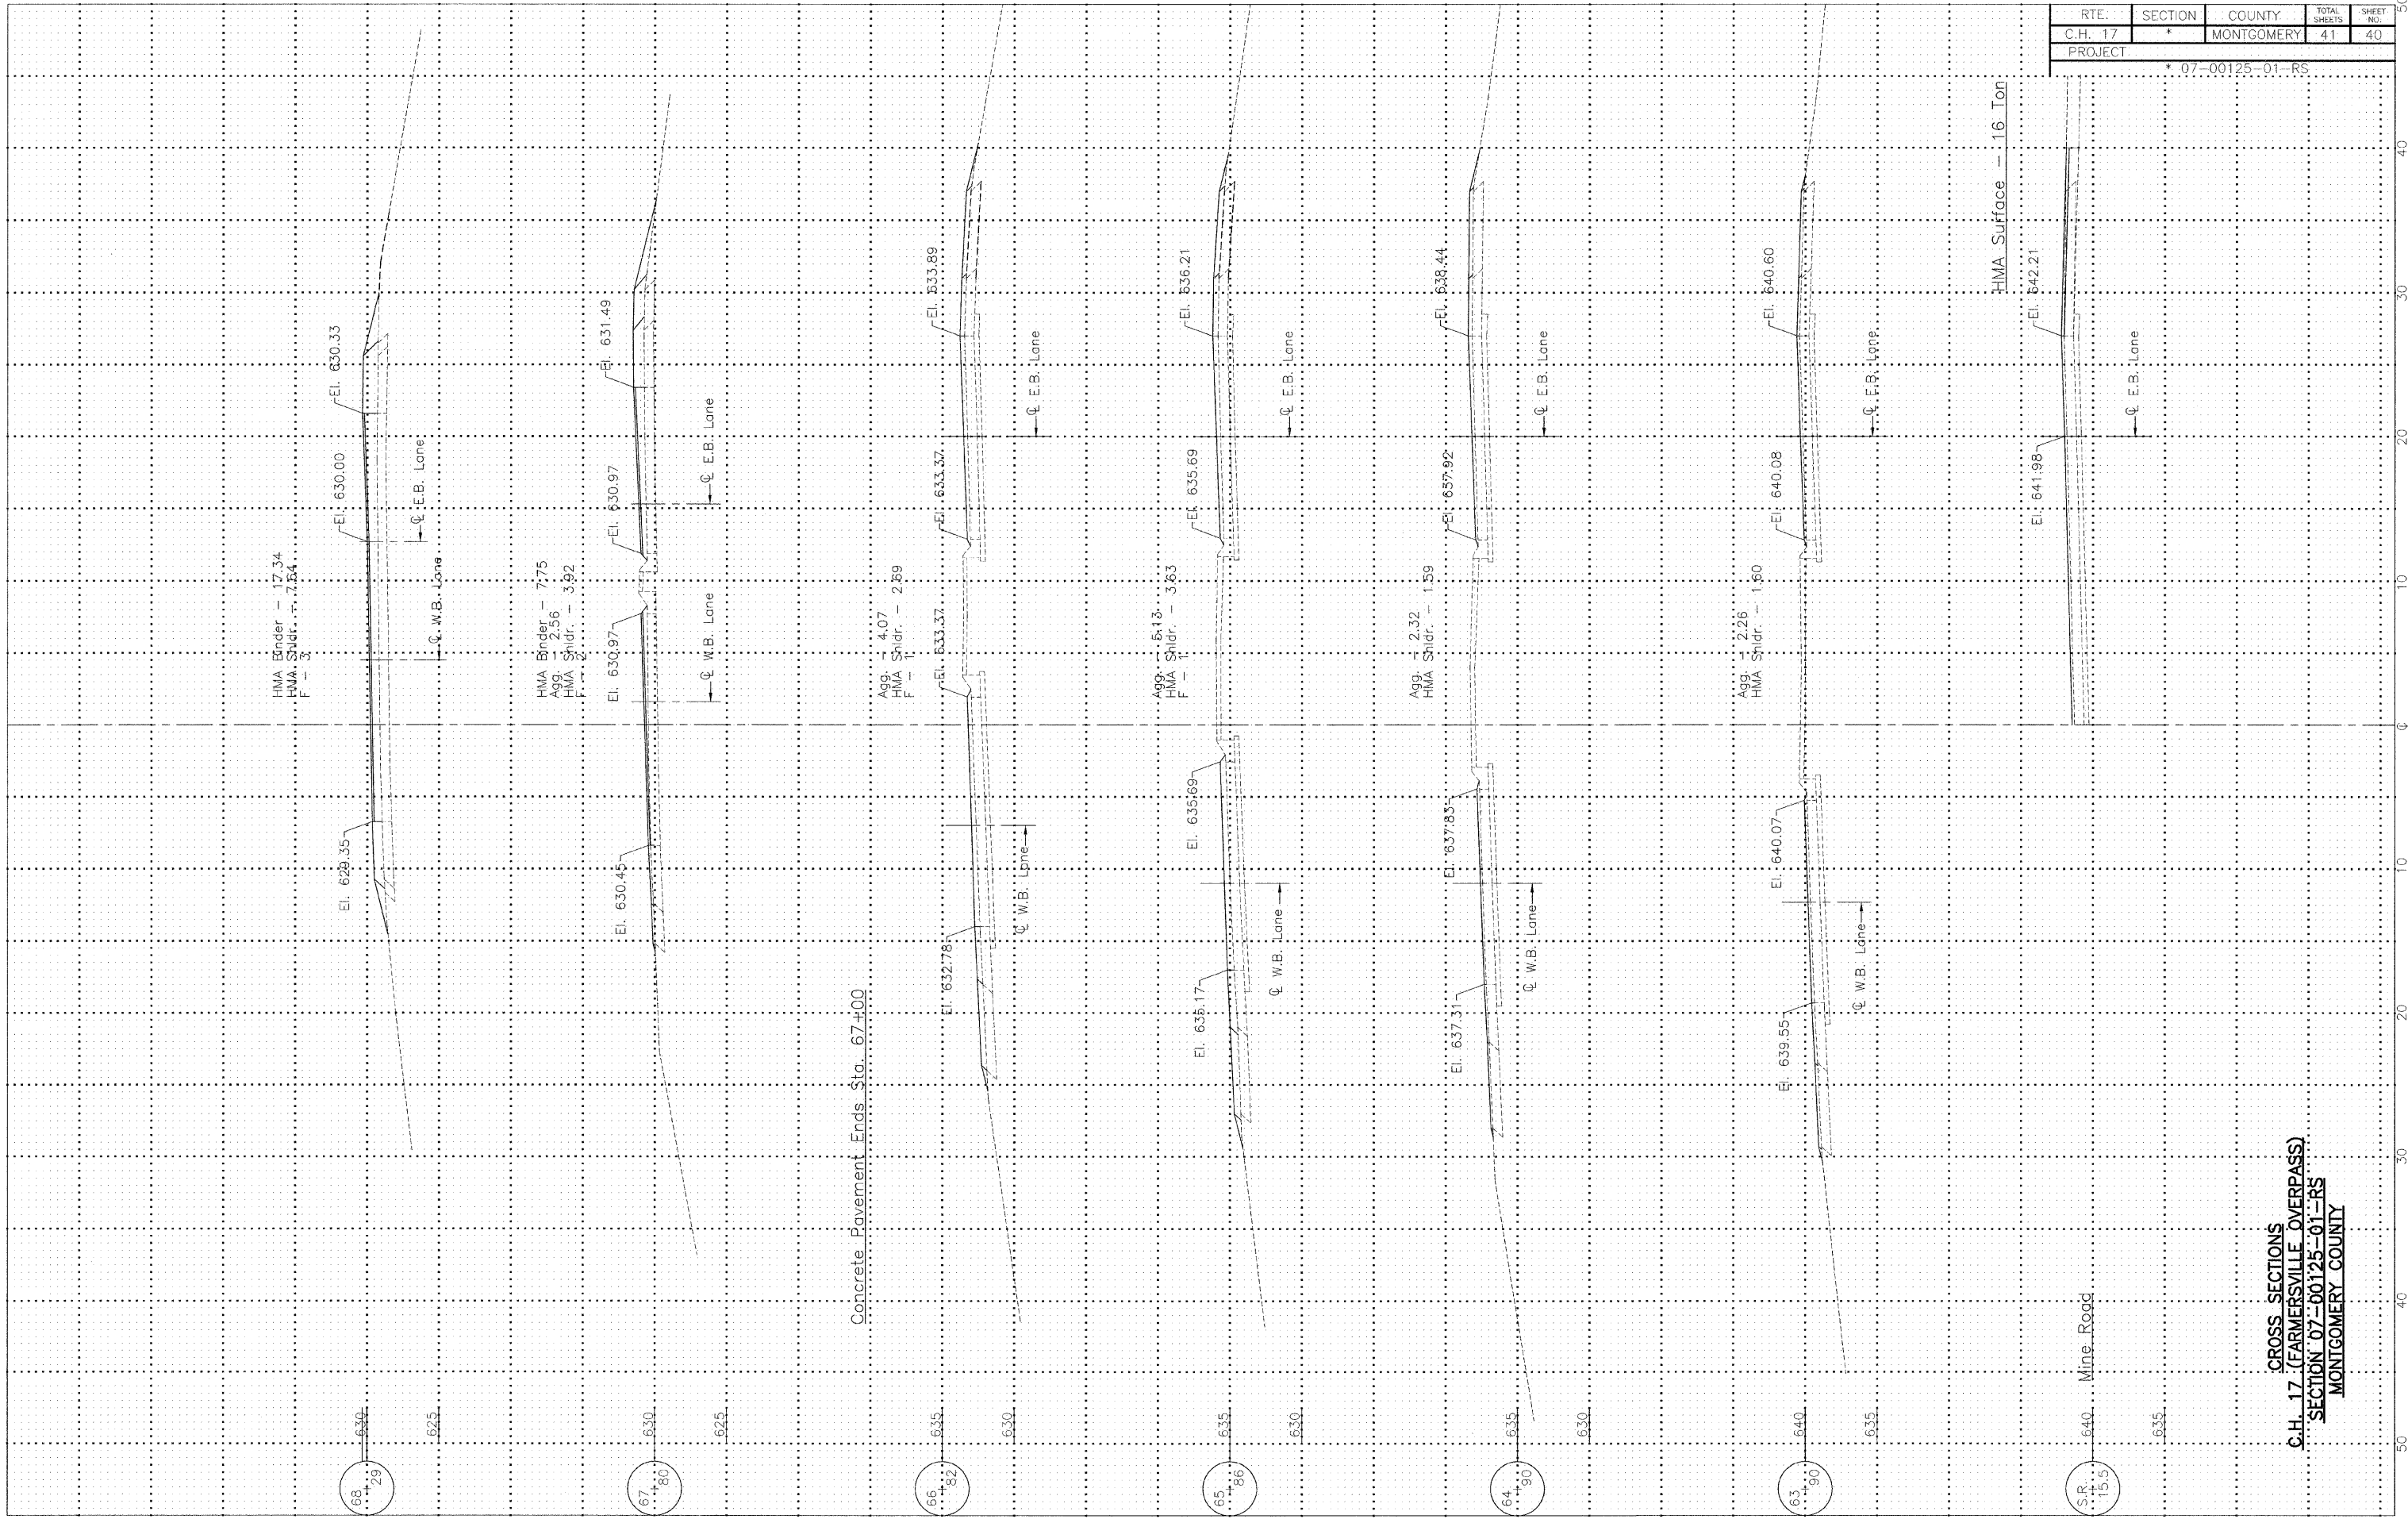

CROSS SECTIONS  
 C.H. 17 (FARMERSVILLE OVERPASS)  
 SECTION 07-00125-01-RS  
 MONTGOMERY COUNTY