

F.A.P.
RTE. 315
SECTION 34-4
COUNTY HANCOCK
TOTAL SHEETS 452
SHEET NO. 328

STA. 995+00 TO STA. 996+00

FED. ROAD DIST. NO. ILLINOIS FED. AID PROJECT


CONTRACT NO. 72680

660

655

650

645

640

635

630

645

640

635

630

645

630

645

640

635

630

645

630

640

160

150

140

130

120

110

100

90

80

70

60

50

40

30

20

10

0

10

FINAL SURVEY	SUBMITTED
DATE	TEMPERATURE
BY	NOTE BOOK NO.
ORIGINAL SURVEY	TELETYPE
DATE	NOTE BOOK NO.
BY	AREAS CHECKED

FINAL SURVEY	SUBMITTED
DATE	TEMPERATURE
BY	NOTE BOOK NO.
ORIGINAL SURVEY	TELETYPE
DATE	NOTE BOOK NO.
BY	AREAS CHECKED

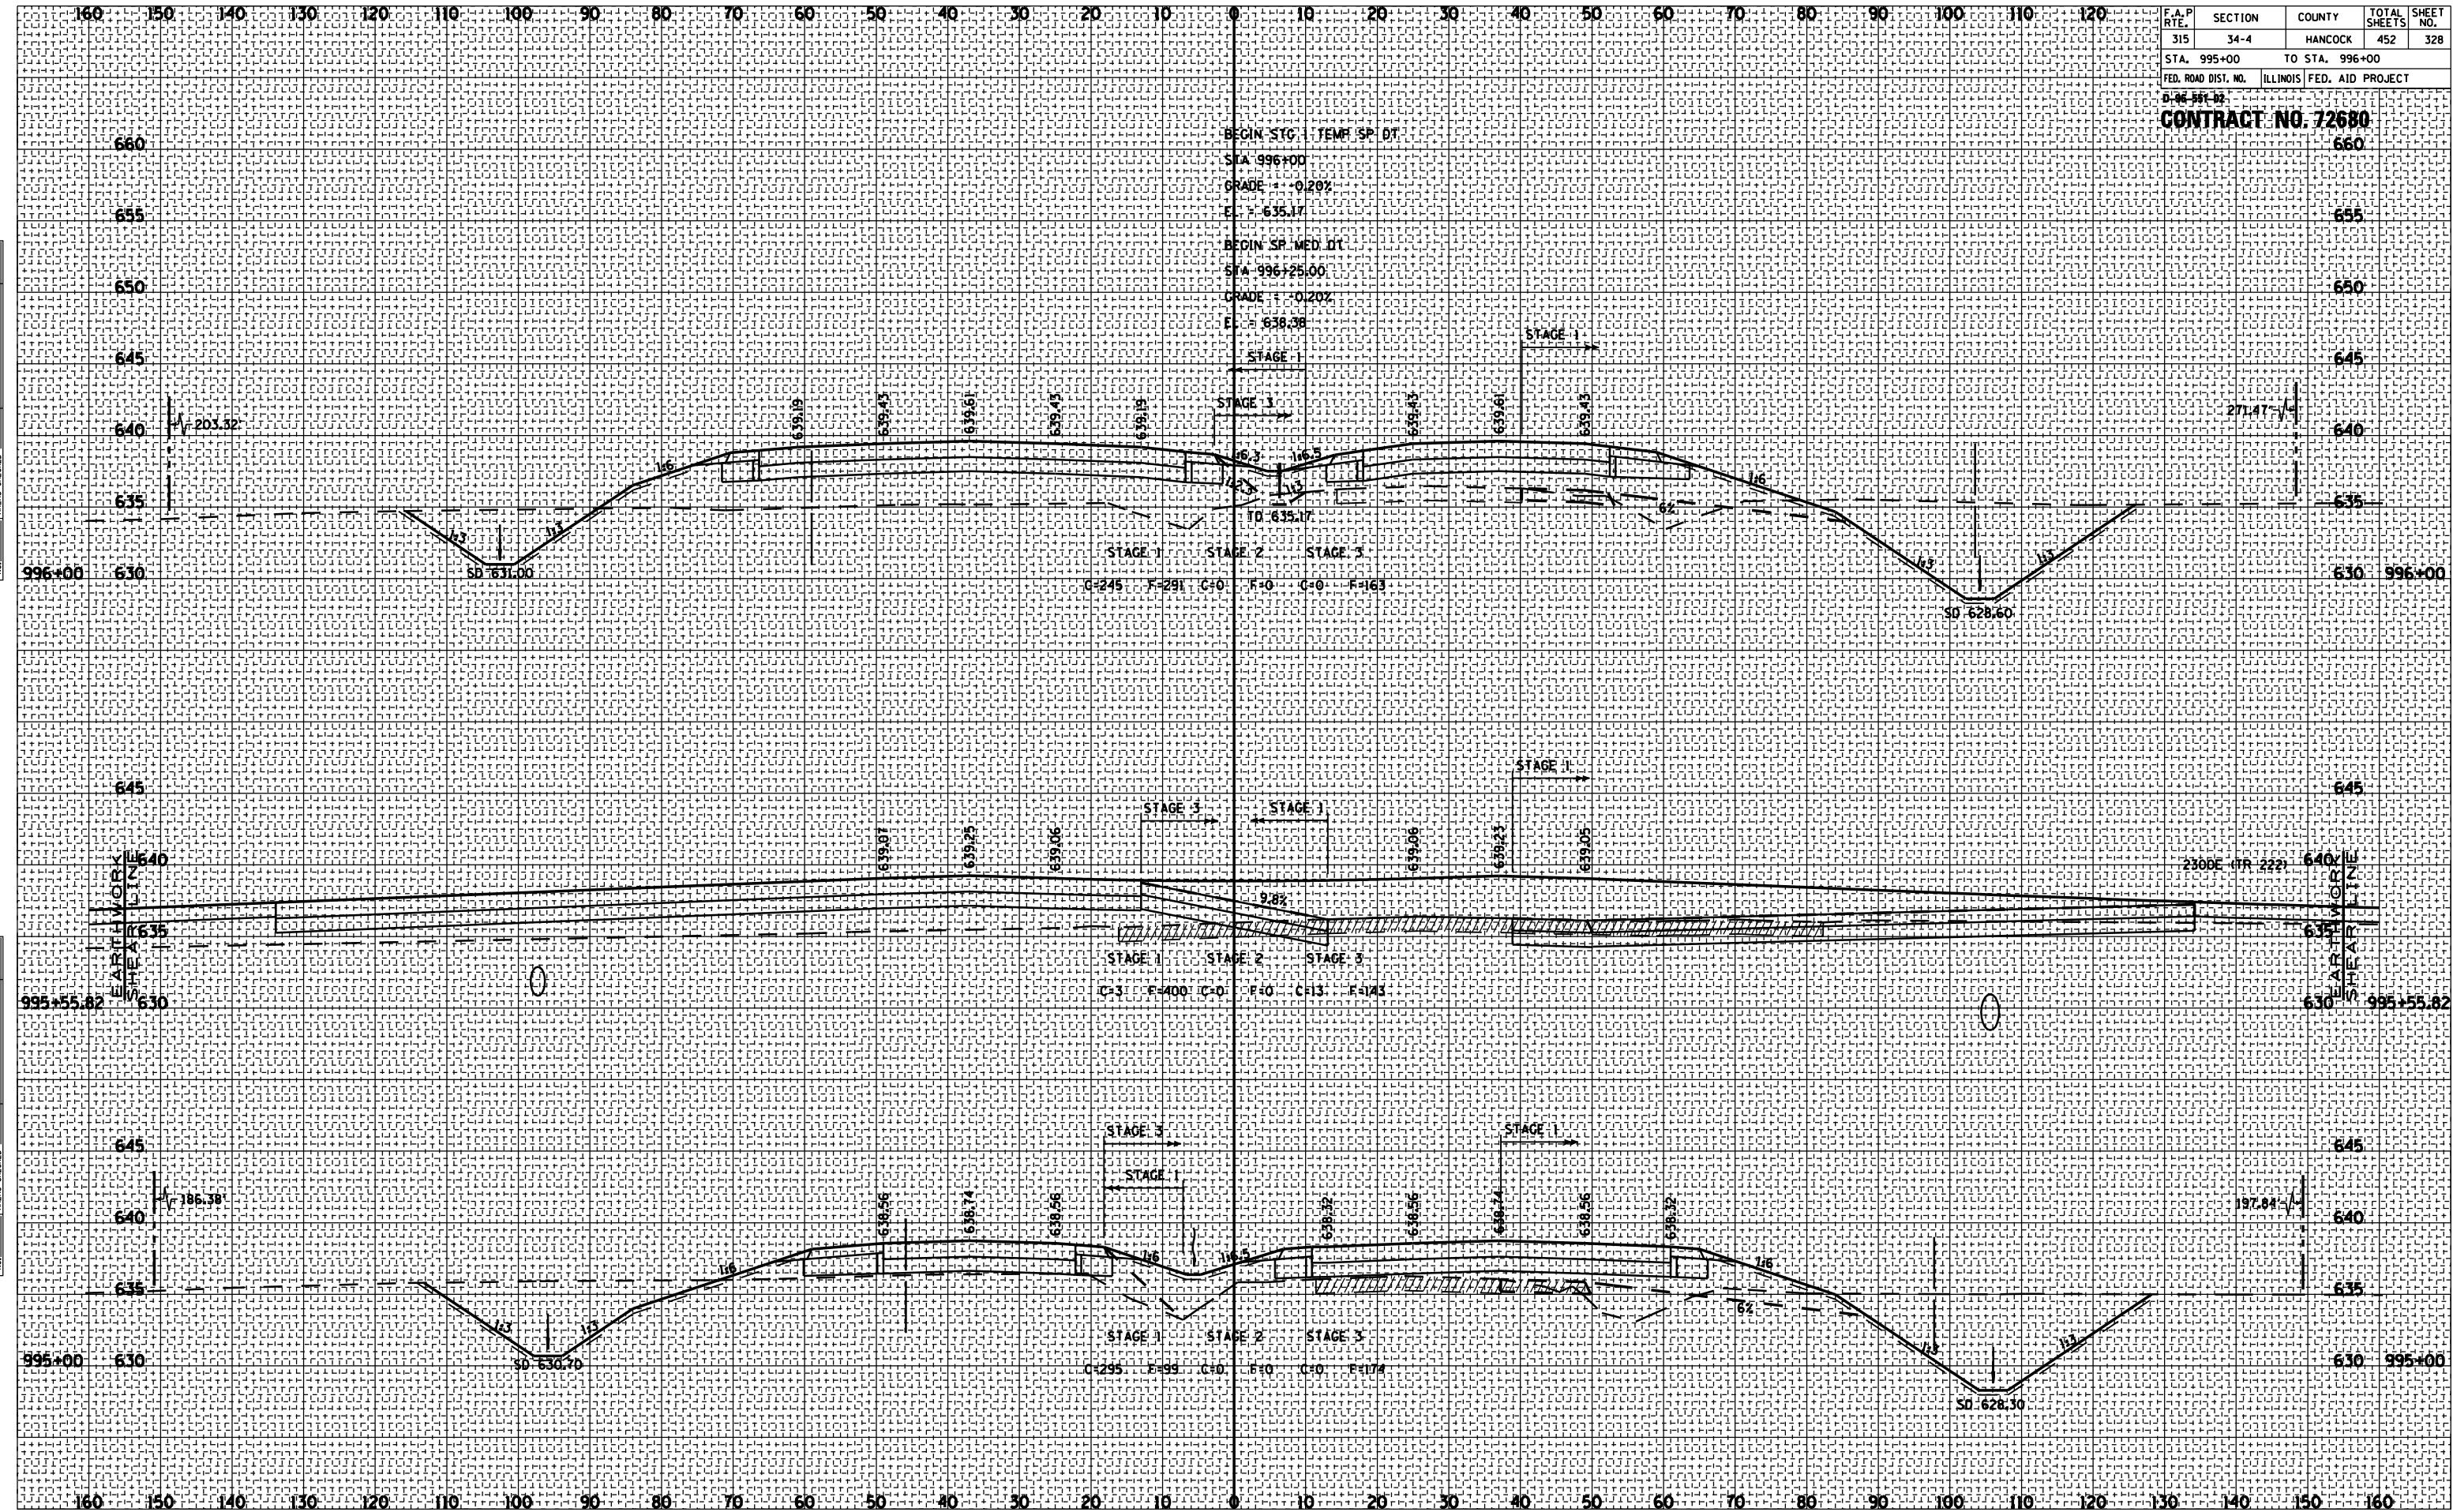

ROADWAY CROSS SECTIONS FA ROUTE 315 (US 136)