


SCHEDULE OF QUANTITIES


--


ITEM	UNIT	QUANTITY
TEMPORARY TRAFFIC SIGNAL TIMING	EACH	1
TEMPORARY BRIDGE TRAFFIC SIGNAL INSTALLATION	EACH	1

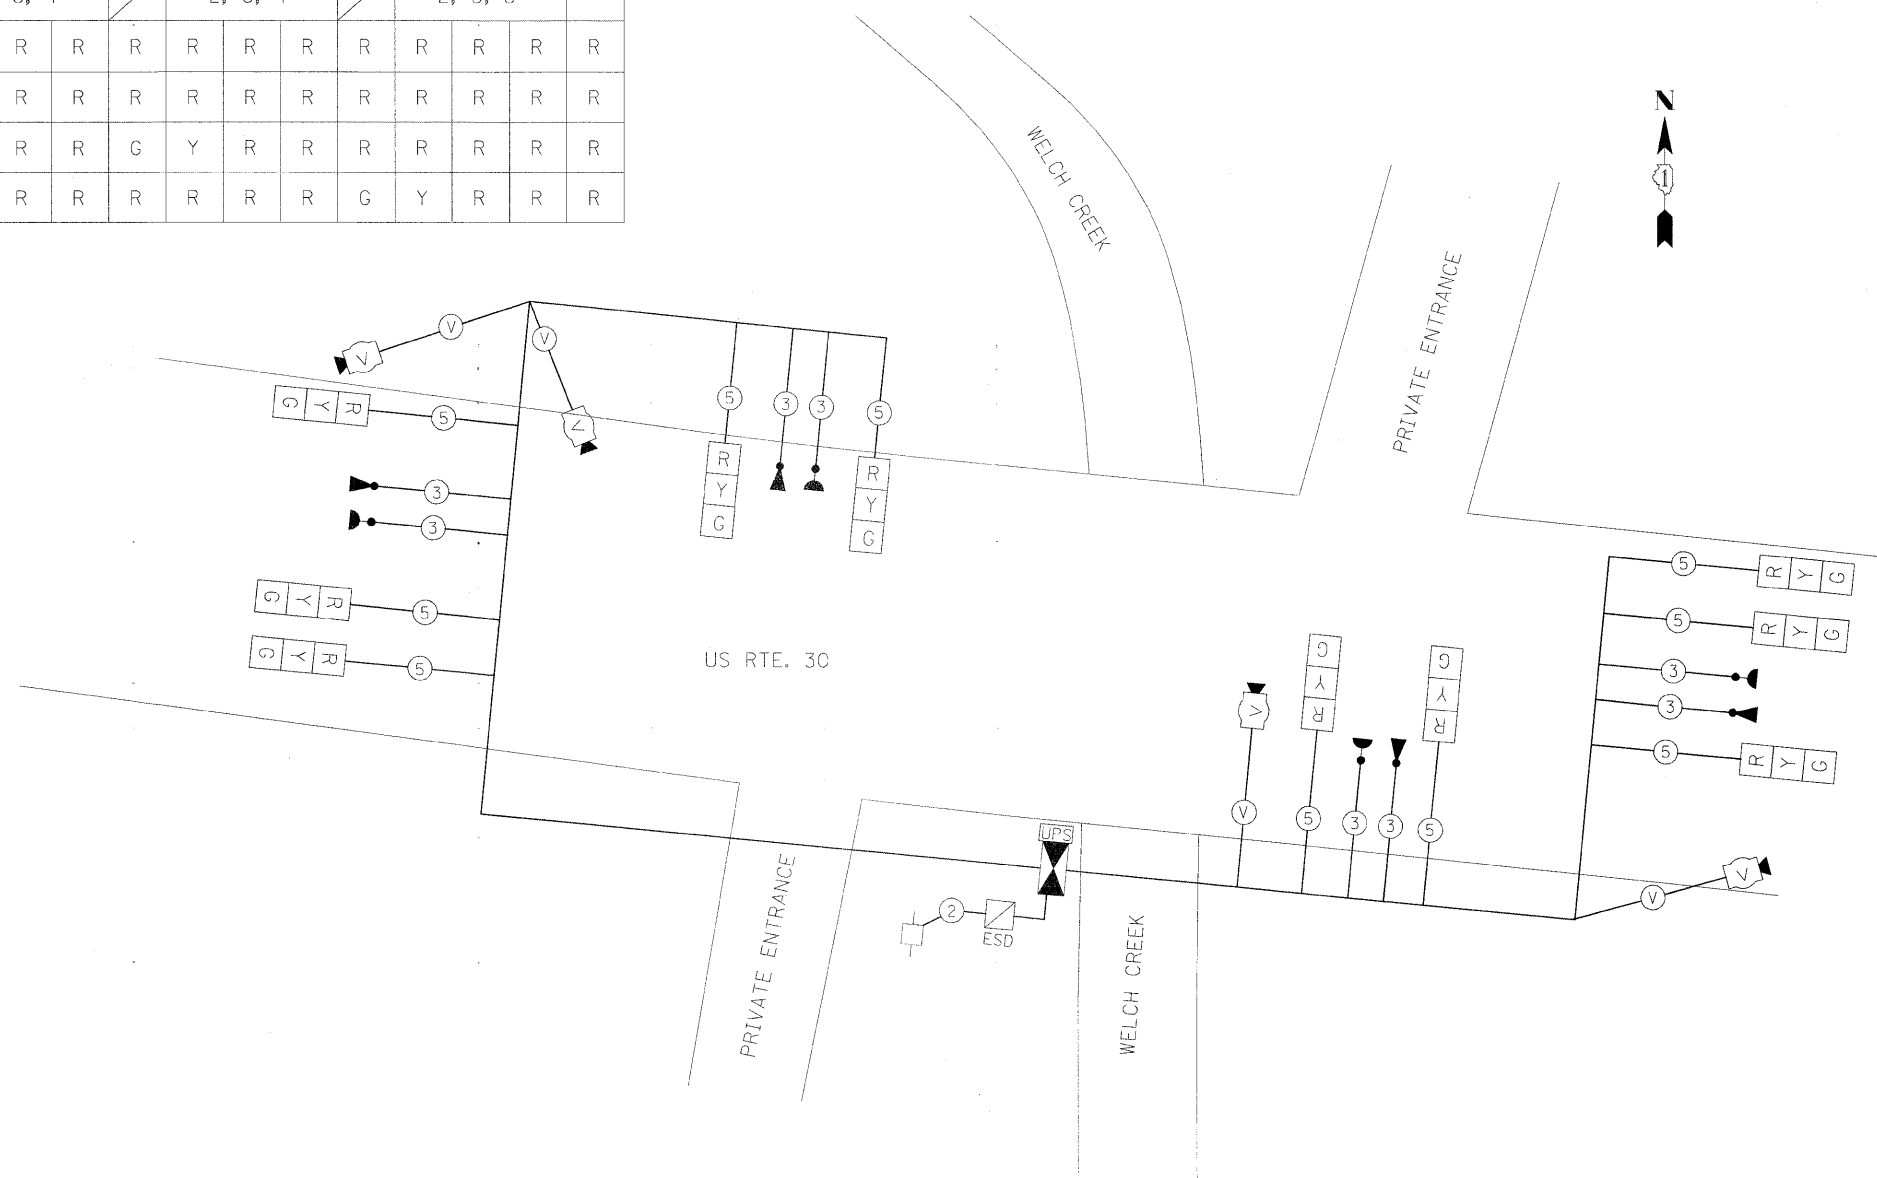

I.D.O.T. TRAFFIC SIGNAL INSTALLATION ELECTRICAL SERVICE REQUIREMENTS					TOTAL WATTAGE
TYPE	NO. OF LAMPS	WATTAGE		LED x % OPERATION	
		INCAND.	LED		
SIGNAL (RED)	10		17	0.50	85
(YELLOW)	10		25	0.25	62.5
(GREEN)	10		15	0.25	37.5
ARROW			12	0.10	-
PED. SIGNAL			25	1.00	-
CONTROLLER	1		100	1.00	100.00
ILLUM. SIGN			25	0.05	-
VIDEO SYSTEM	1	150	-	1.00	150.00


ENERGY COSTS TO:



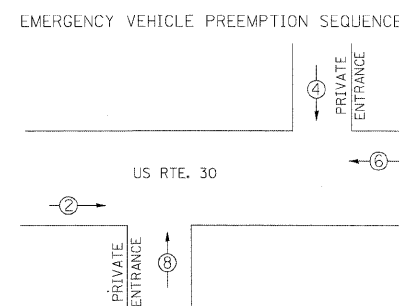

ILLINOIS DEPARTMENT OF TRANSPORTATION
DIVISION OF HIGHWAY/DISTRICT 1
201 WEST CENTER COURT/SCHAUMBURG, ILLINOIS 60196-1096
RGY SUPPLY: CONTACT: JERRY SUHR
PHONE: 815.490.2282
COMPANY: (CONF)



TEMPORARY CABLE PLAN

LEGEND

-  SINGLE ENTRY PHASE
 * NUMBER REFERS TO ASSOCIATED PHASE

PROPOSED EMERGENCY VEHICLE PREEMPTORS				
EMERGENCY VEHICLE PREEMPTORS	2	8	6	4
MOVEMENT				

RESTORATION OF WORK AREA:

RESTORATION OF THE TRAFFIC SIGNAL WORK AREA SHALL BE INCIDENTAL TO THE RELATED PAY ITEM SUCH AS FOUNDATION, CONDUIT, HANDHOLE, TRENCH AND BACKFILL, ETC., AND NO EXTRA COMPENSATION SHALL BE ALLOWED. ALL ROADWAY SURFACES SUCH AS SHOULDERS, MEDIANS, SIDEWALKS, PAVEMENT, ETC., SHALL BE REPLACED IN KIND. ALL DAMAGE TO MOWED LAWNS SHALL BE REPLACED WITH AN APPROVED SOD, AND ALL DAMAGE TO UNMOWED FIELDS SHALL BE SEEDED IN ACCORDANCE WITH STANDARD SPECIFICATIONS 252 AND 250 RESPECTIVELY.

Wight

```
USER NAME = $USER$
```

DESIGNED - TME

DESIGNED	-	TMP
DRAWN	-	TME

CHECKED - KAC

DATE - 04/

REVISÉ -

REVISÉ

REVISÉ -

REVISÉ -

**STATE OF ILLINOIS
DEPARTMENT OF TRANSPORTATION**

TEMPORARY CABLE PLAN & TEMPORARY PHASE DESIGNATION DIAGRAM
US RTE. 30 OVER WELCH CREEK STRUCTURE NO. 045-0034

SCALE: N.T.S.

SHEET NO.	OF	SHEETS
-----------	----	--------

STA.	TO STA.
------	---------

F.A.P.	573
RTE.	

SECTION
31B-I-1

	COUNTY
	KANE

TOTAL SHEETS	SHEET NO.
35	15

CONTRACT NO.	60J42
--------------	-------

ILLINOIS	FED. AID PROJECT
----------	------------------