


DATE	
BY	
SURVEYED	
PLOTTED	
TEMPLATE	
NOTE BOOK	
AREAS CHECKED	

DATE	
BY	
SURVEYED	
PLOTTED	
TEMPLATE	
NOTE BOOK	
AREAS CHECKED	

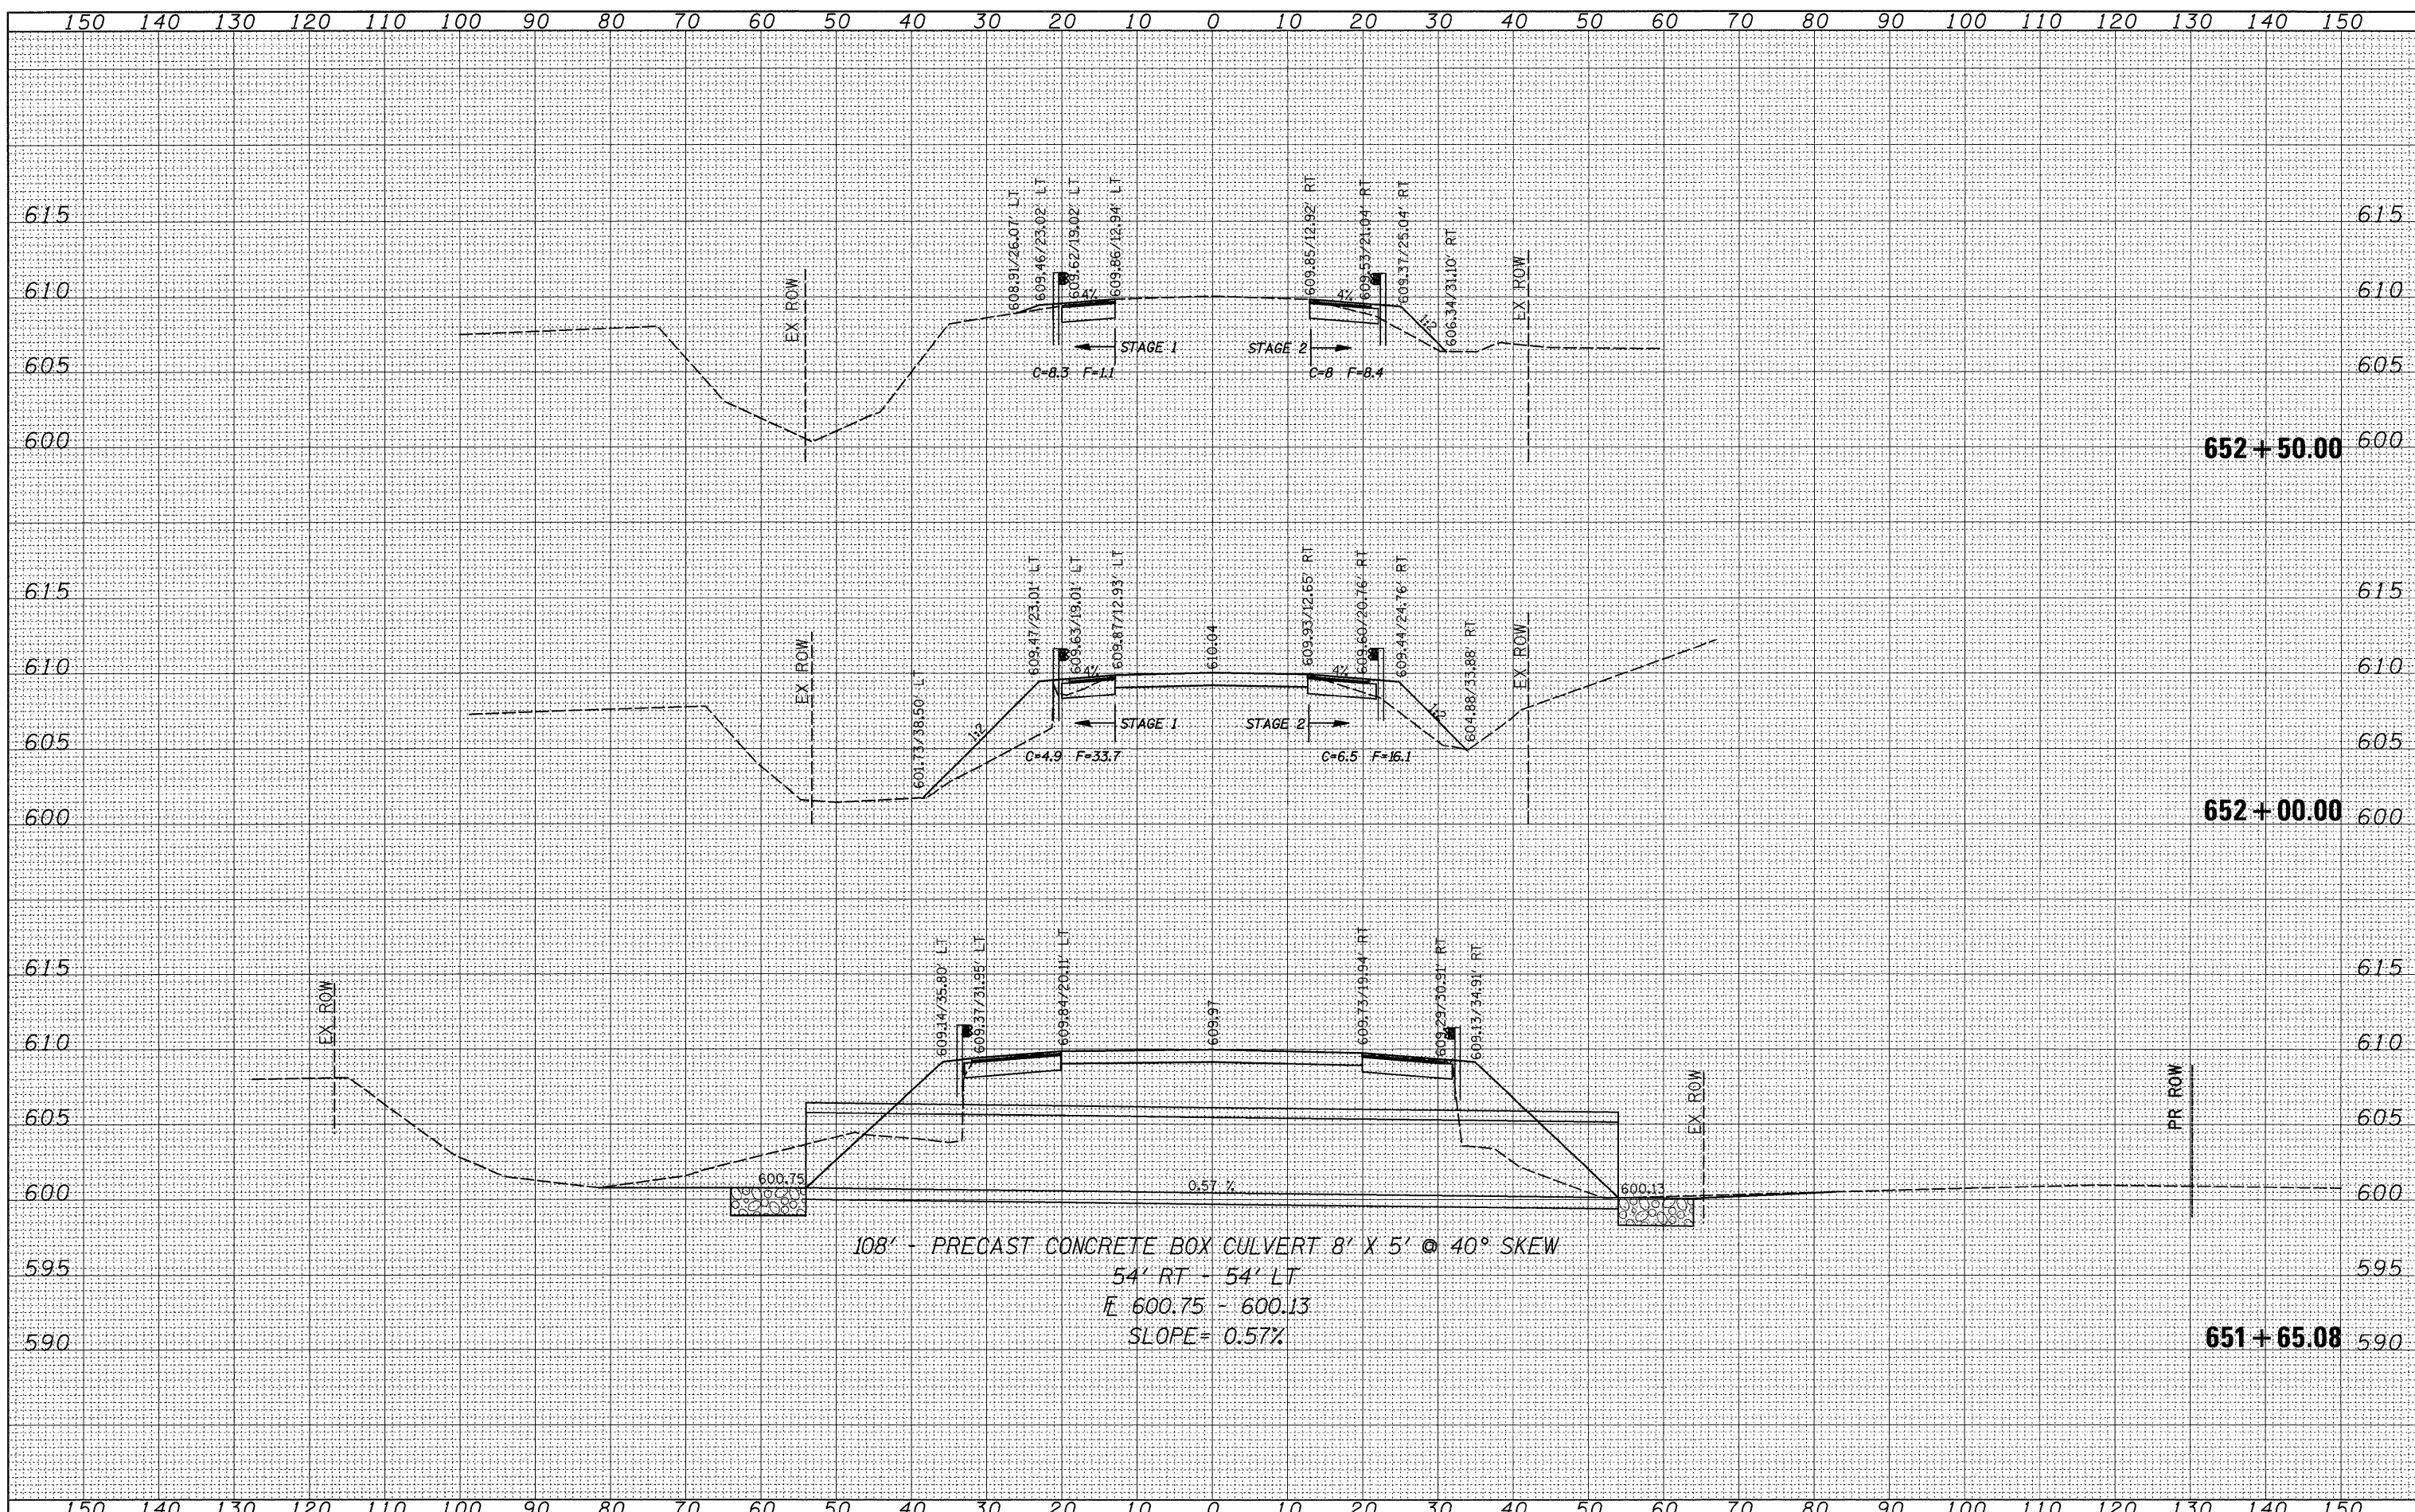

108' - PRECAST CONCRETE BOX CULVERT 8' X 5' @ 40° SKEW  
 54' RT - 54' LT  
 E 600.75 - 600.13  
 SLOPE = 0.57%