




STATE OF ILLINOIS
DEPARTMENT OF TRANSPORTATION

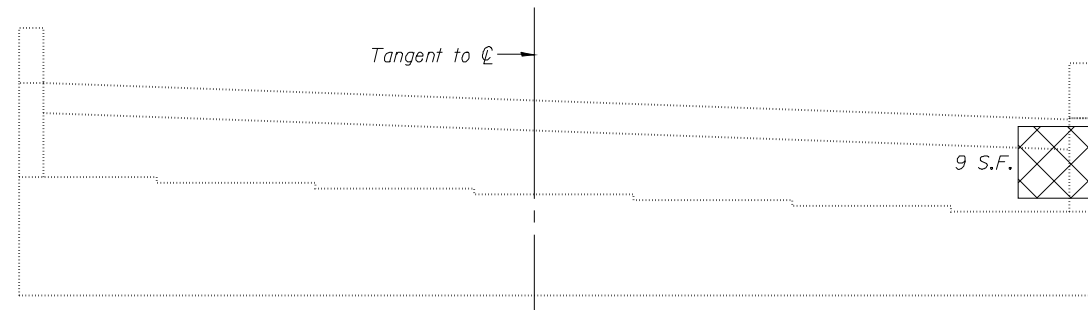


ELEVATION EAST ABUTMENT (WB)

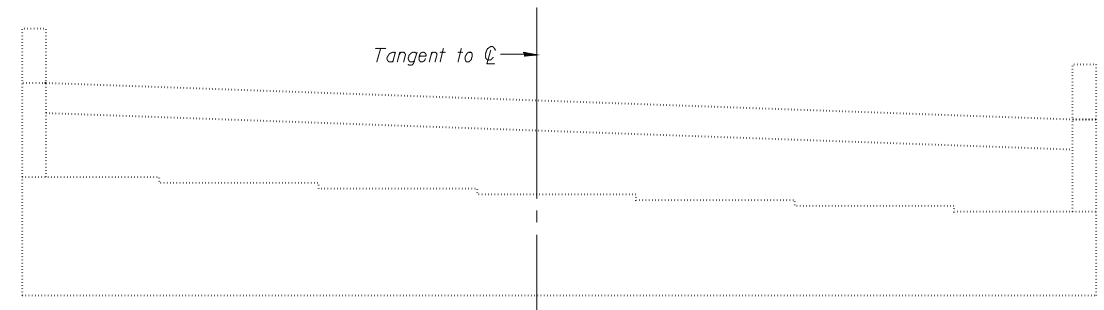

ELEVATION EAST ABUTMENT (EB)

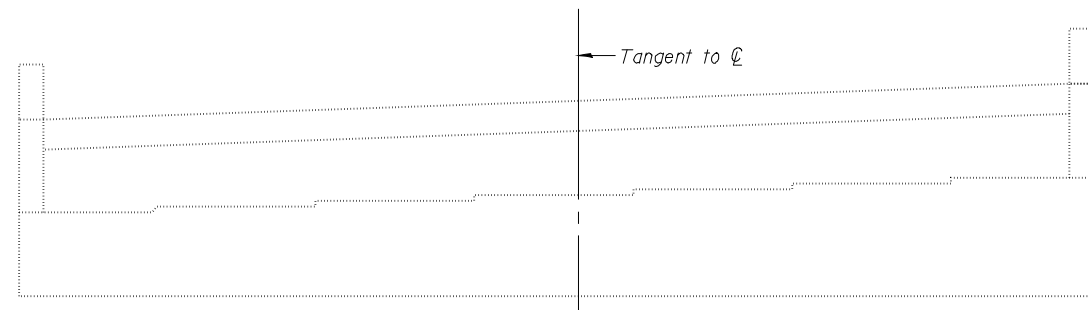

ELEVATION WEST ABUTMENT (WB)

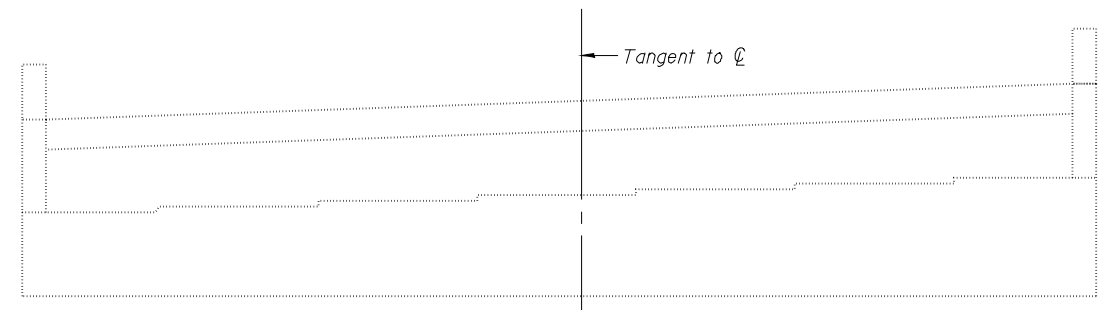

ELEVATION WEST ABUTMENT (EB)

LEGEND



Spalled Concrete with Exposed Reinf.

BILL OF MATERIAL

Item	Unit	EB	WB
Structural Repair of Concrete (Depth = < 5")	Sq. Ft.	-	9

JD Johnson, Depp & Quisenberry
CONSULTING ENGINEERS
Springfield, Illinois

DESIGNED: JDQ	DRAWN: SJS
CHECKED: DCD	CHECKED: DCD

Notes:
Condition Survey performed 1/15/2010.

Plan quantities assume that areas of "exposed reinforcing" will be repaired.

Repair areas are estimated, the Engineer shall determine actual repair locations and record them on the As-Built plans.

ABUTMENTS
STRUCTURE NO. 086-0023(EB) & 0024(WB)

SHEET 6 OF 7	F.A.I. RTE.	SECTION	COUNTY	TOTAL SHEETS	SHEET NO.
	72	86-10(RS-3)	SCOTT	48	40
STA. 200+00.00			CONTRACT NO. 72A16		
FED. ROAD DIST. NO.		ILLINOIS FED. AID PROJECT			

DATE: Apr-06-2010 10:03:59AM USER: laughlinr1 FILE: \$FILE\$