


ROUTE NO.	SECTION	COUNTY	TOTAL S. FEET	SHEET NO.
13-0045- 00-BT		JASPER	46	44
FED. ROAD DIST. NO. 7	S. INCHES			

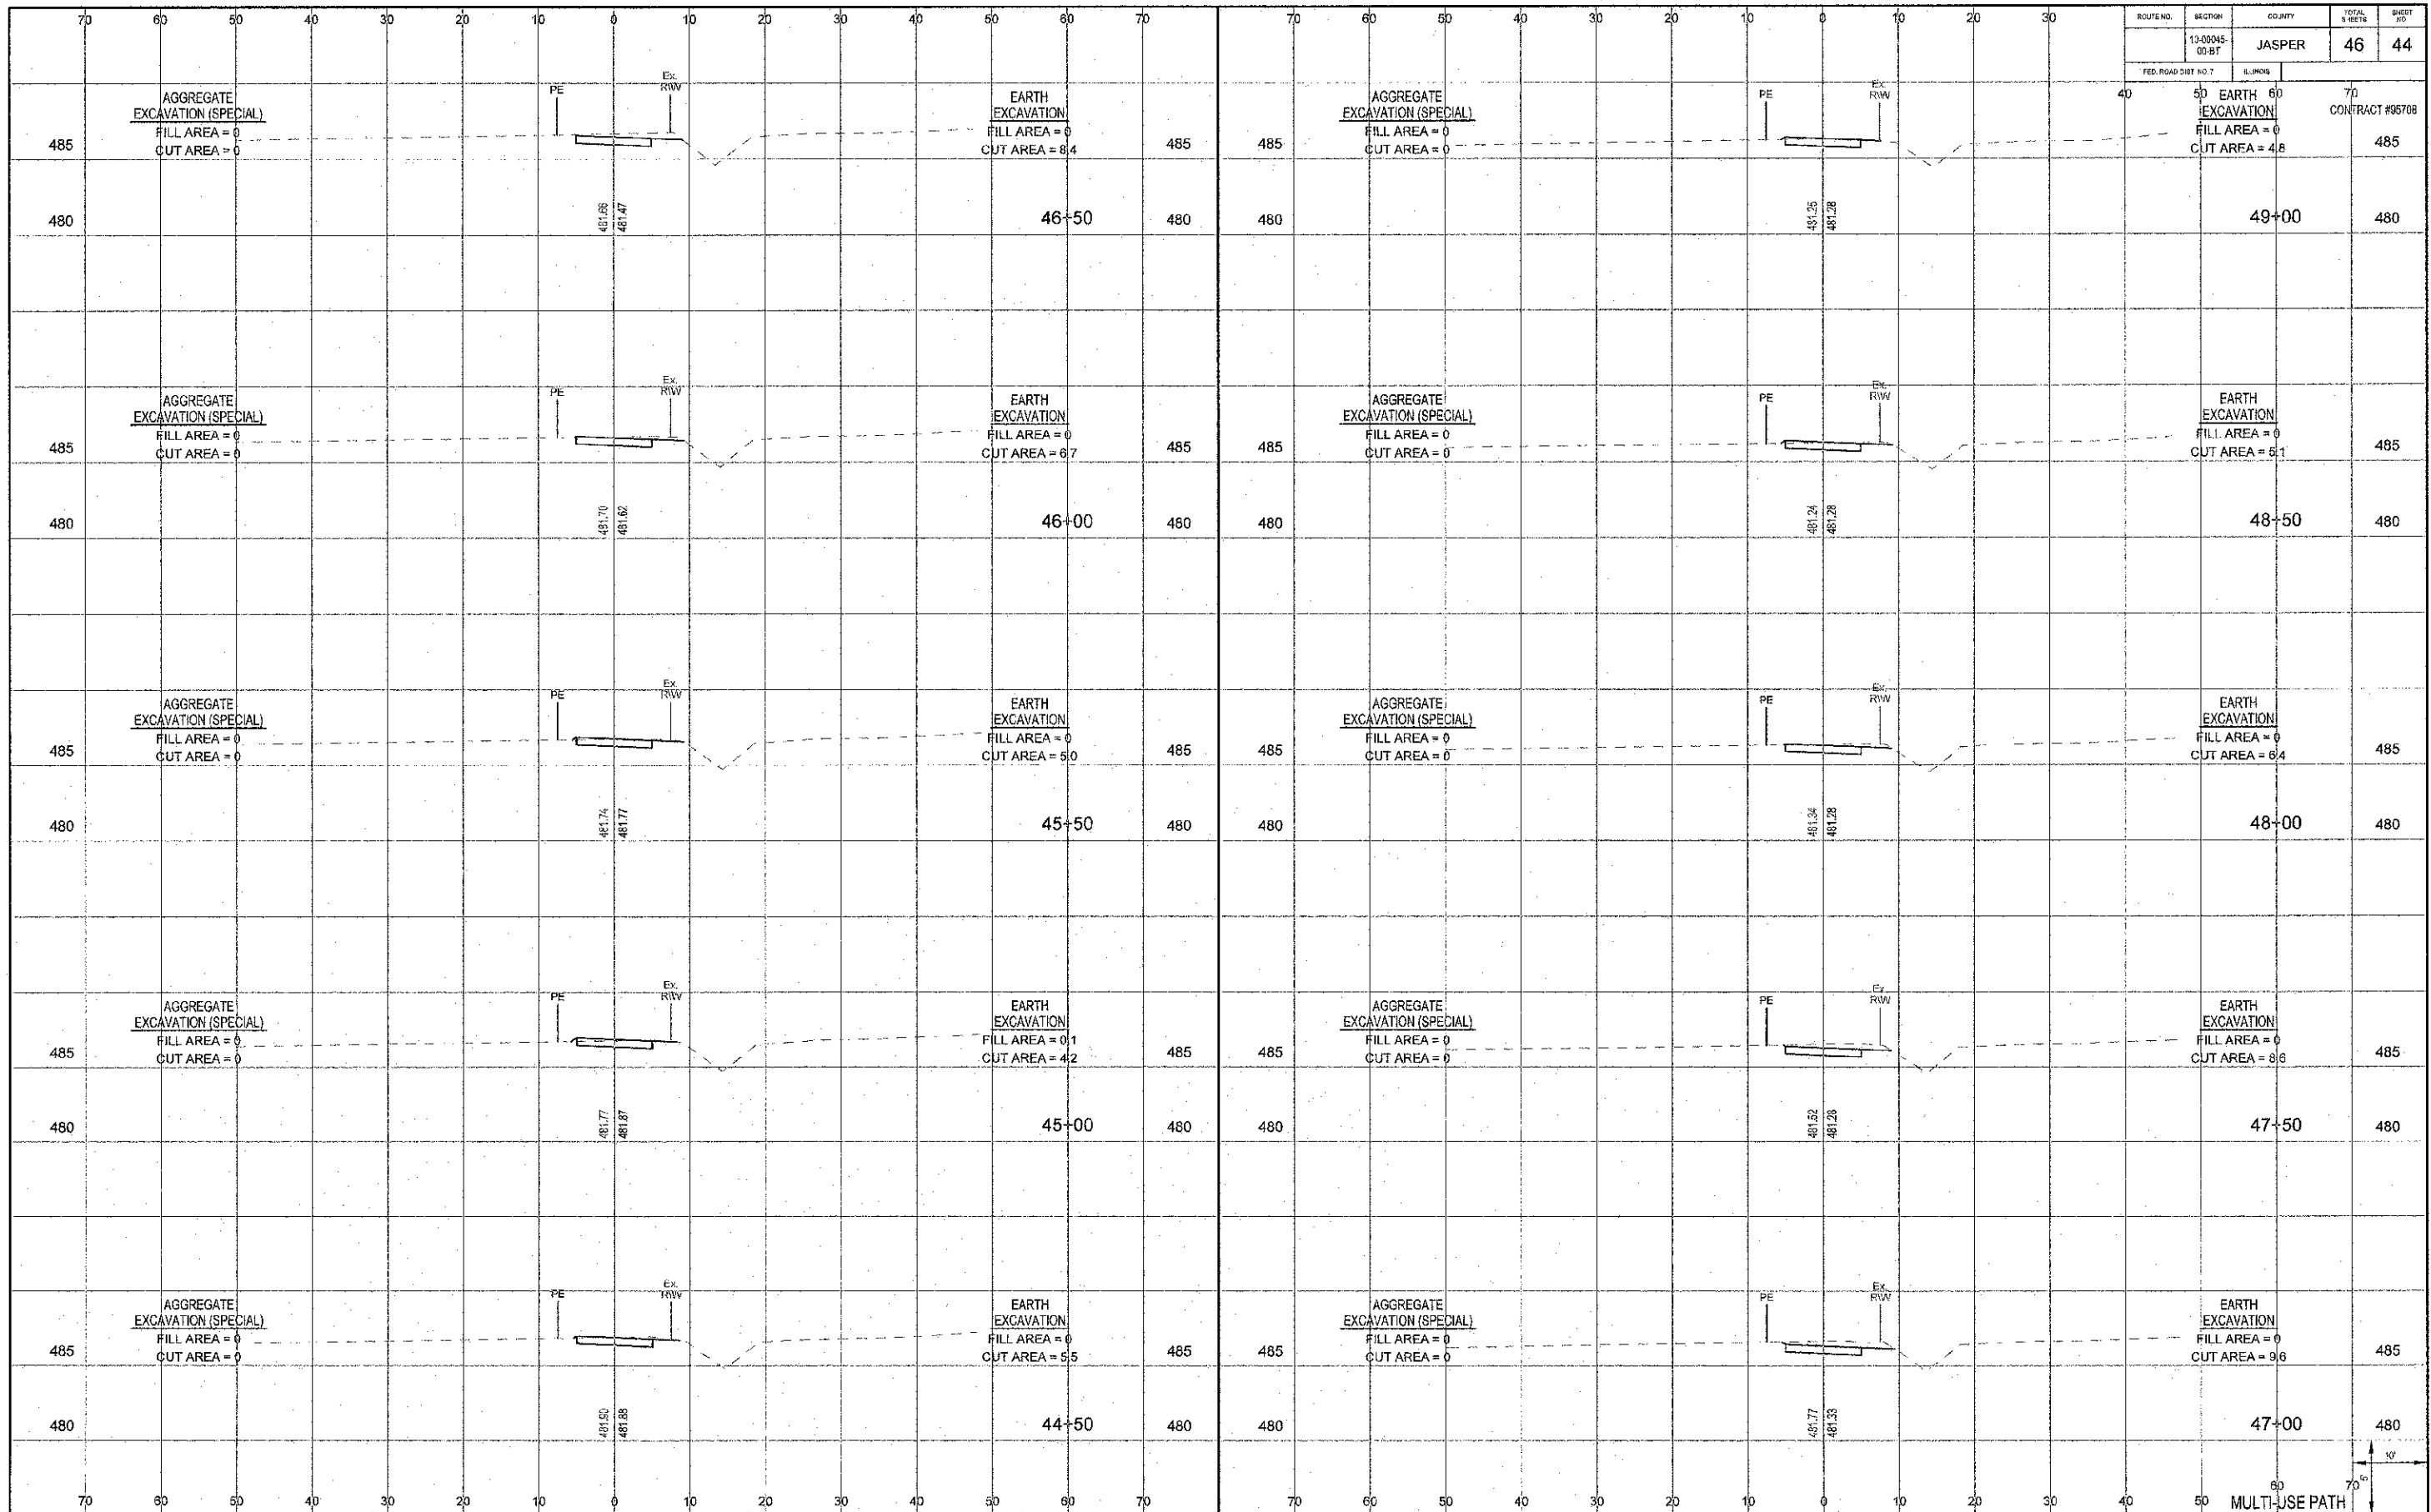

MULTI-USE PATH