



PLOTTED, CHECKED, DATE, DRAWN BY, NO., STRUCTURE NOTATIONS, DRK0

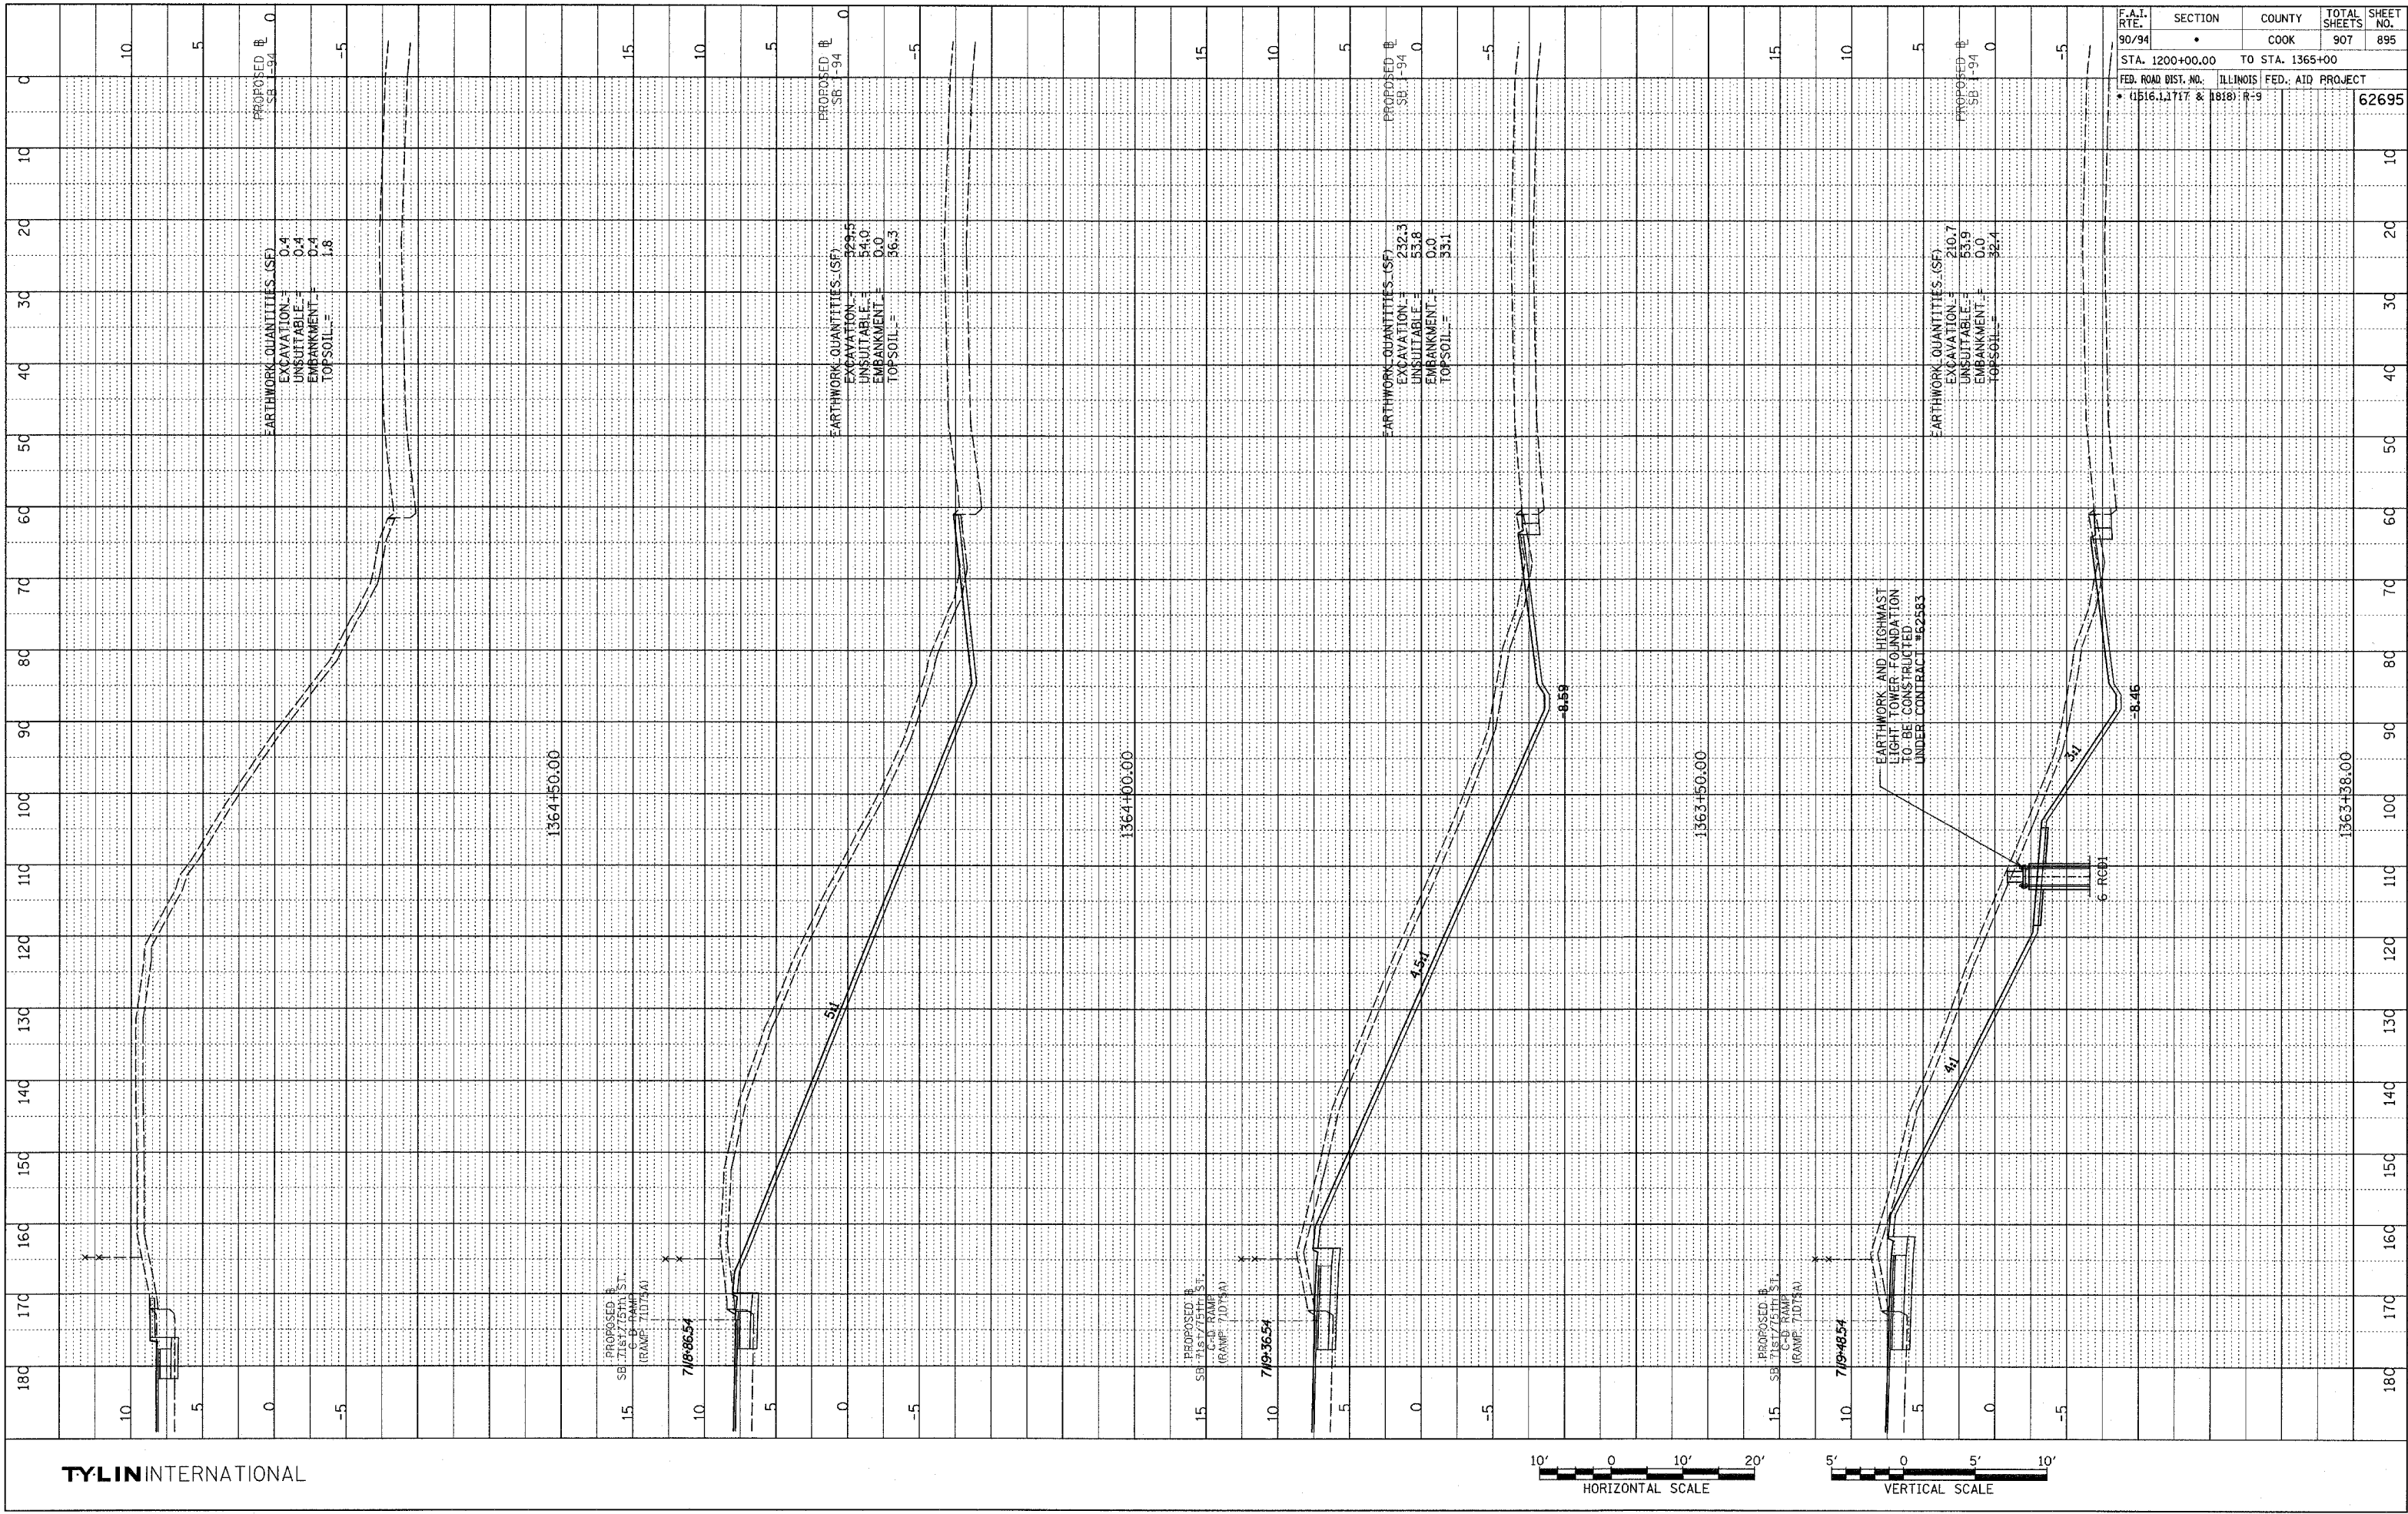

F.A.T. RTE.	SECTION	COUNTY	TOTAL SHEETS	SHEET NO.
90/94	•	COOK	907	895

TOTAL SHEETS 907
 SHEET NO. 895
 62695

TYLIN INTERNATIONAL

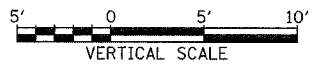

F:\02313\Road\7\Draw17\Bases\17.5_F.dgn