


DATE	
BY	
SURVEYED	
PLOTTED	
RECALC	
NOTE BOOK	
AREAS CHECKED	
NO.	

DATE	
BY	
SURVEYED	
PLOTTED	
RECALC	
NOTE BOOK	
AREAS CHECKED	
NO.	

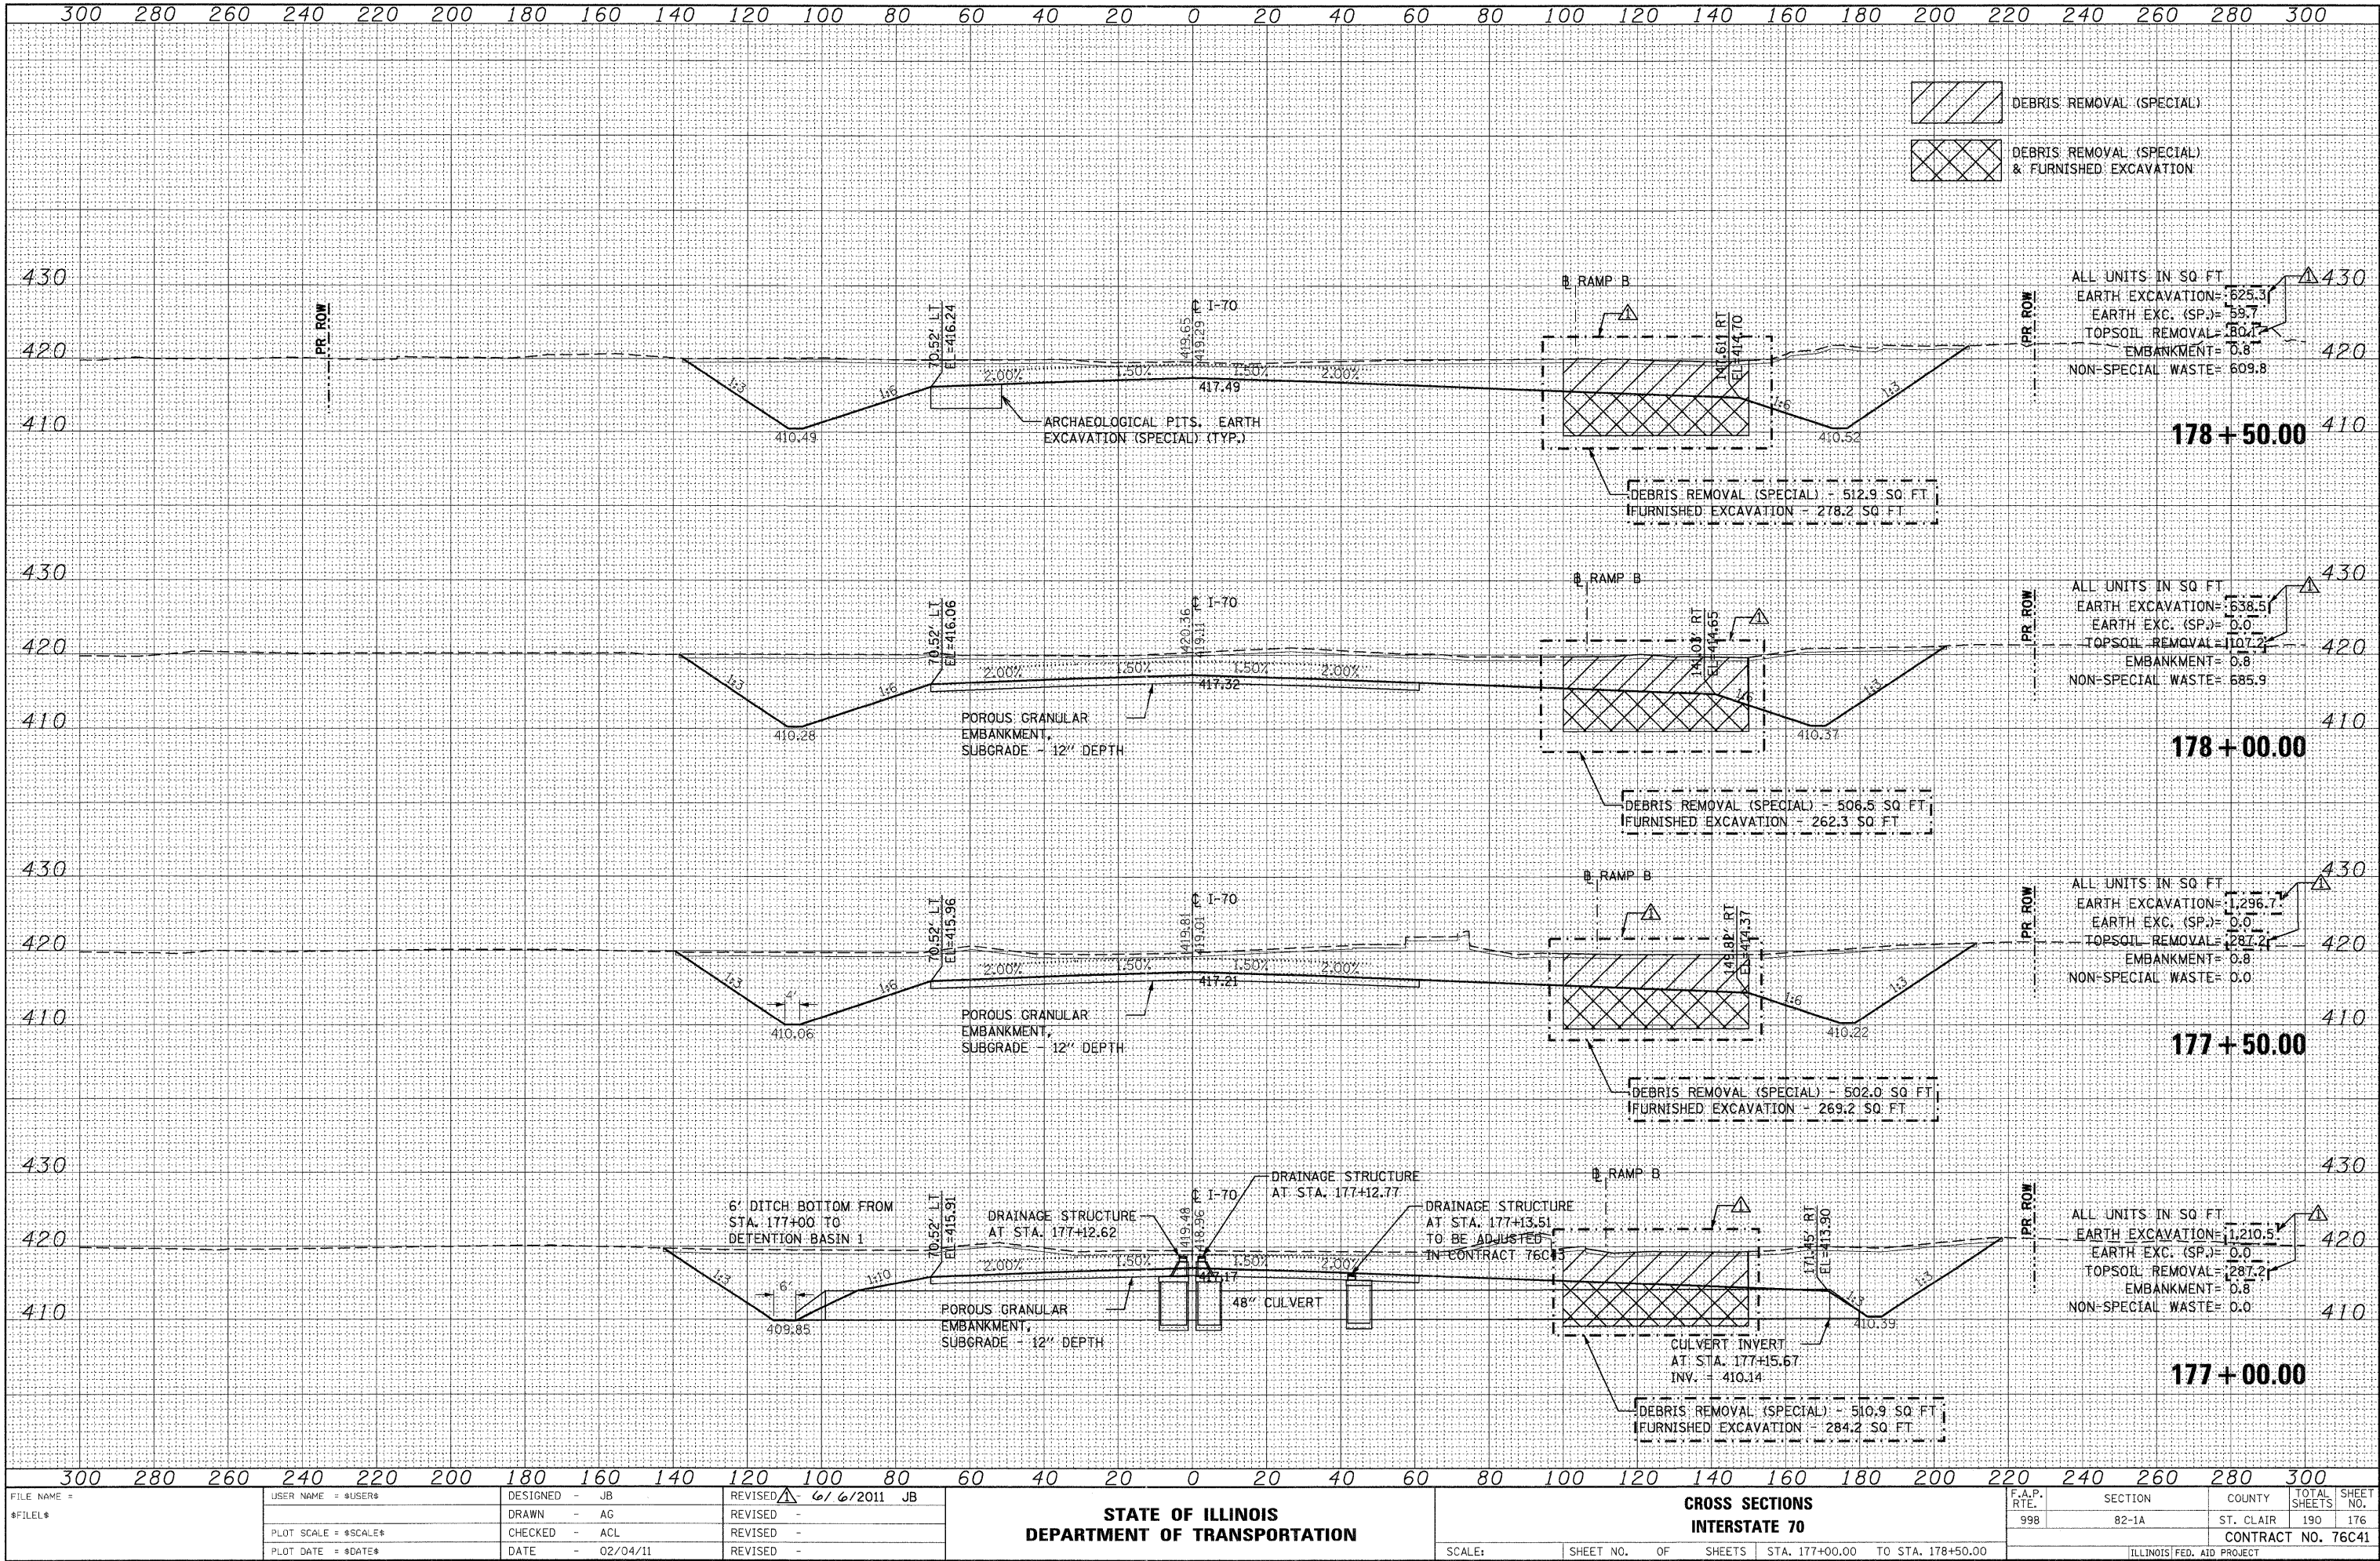

FILE NAME =	USER NAME = #USER#	DESIGNED - JB	REVISED - 6/6/2011 JB
#FILEL#		DRAWN - AG	REVISED -
		CHECKED - ACL	REVISED -
		DATE - 02/04/11	REVISED -

STATE OF ILLINOIS
DEPARTMENT OF TRANSPORTATION

CROSS SECTIONS
INTERSTATE 70

SCALE: SHEET NO. OF SHEETS STA. 177+00.00 TO STA. 178+50.00

F.A.P. RTE.	SECTION	COUNTY	TOTAL SHEETS	SHEET NO.
998	82-1A	ST. CLAIR	190	176
CONTRACT NO. 76C41				
ILLINOIS FED. AID PROJECT				