


ORIGINAL SURVEY	SURVEYED	BY	DATE
NOTE BOOK	PLOTTED		
	TEMPLATE		
	AREAS		
	AREAS CHECKED		

FINAL SURVEY	SURVEYED	BY	DATE
NOTE BOOK	PLOTTED		
	TEMPLATE		
	AREAS		
	AREAS CHECKED		

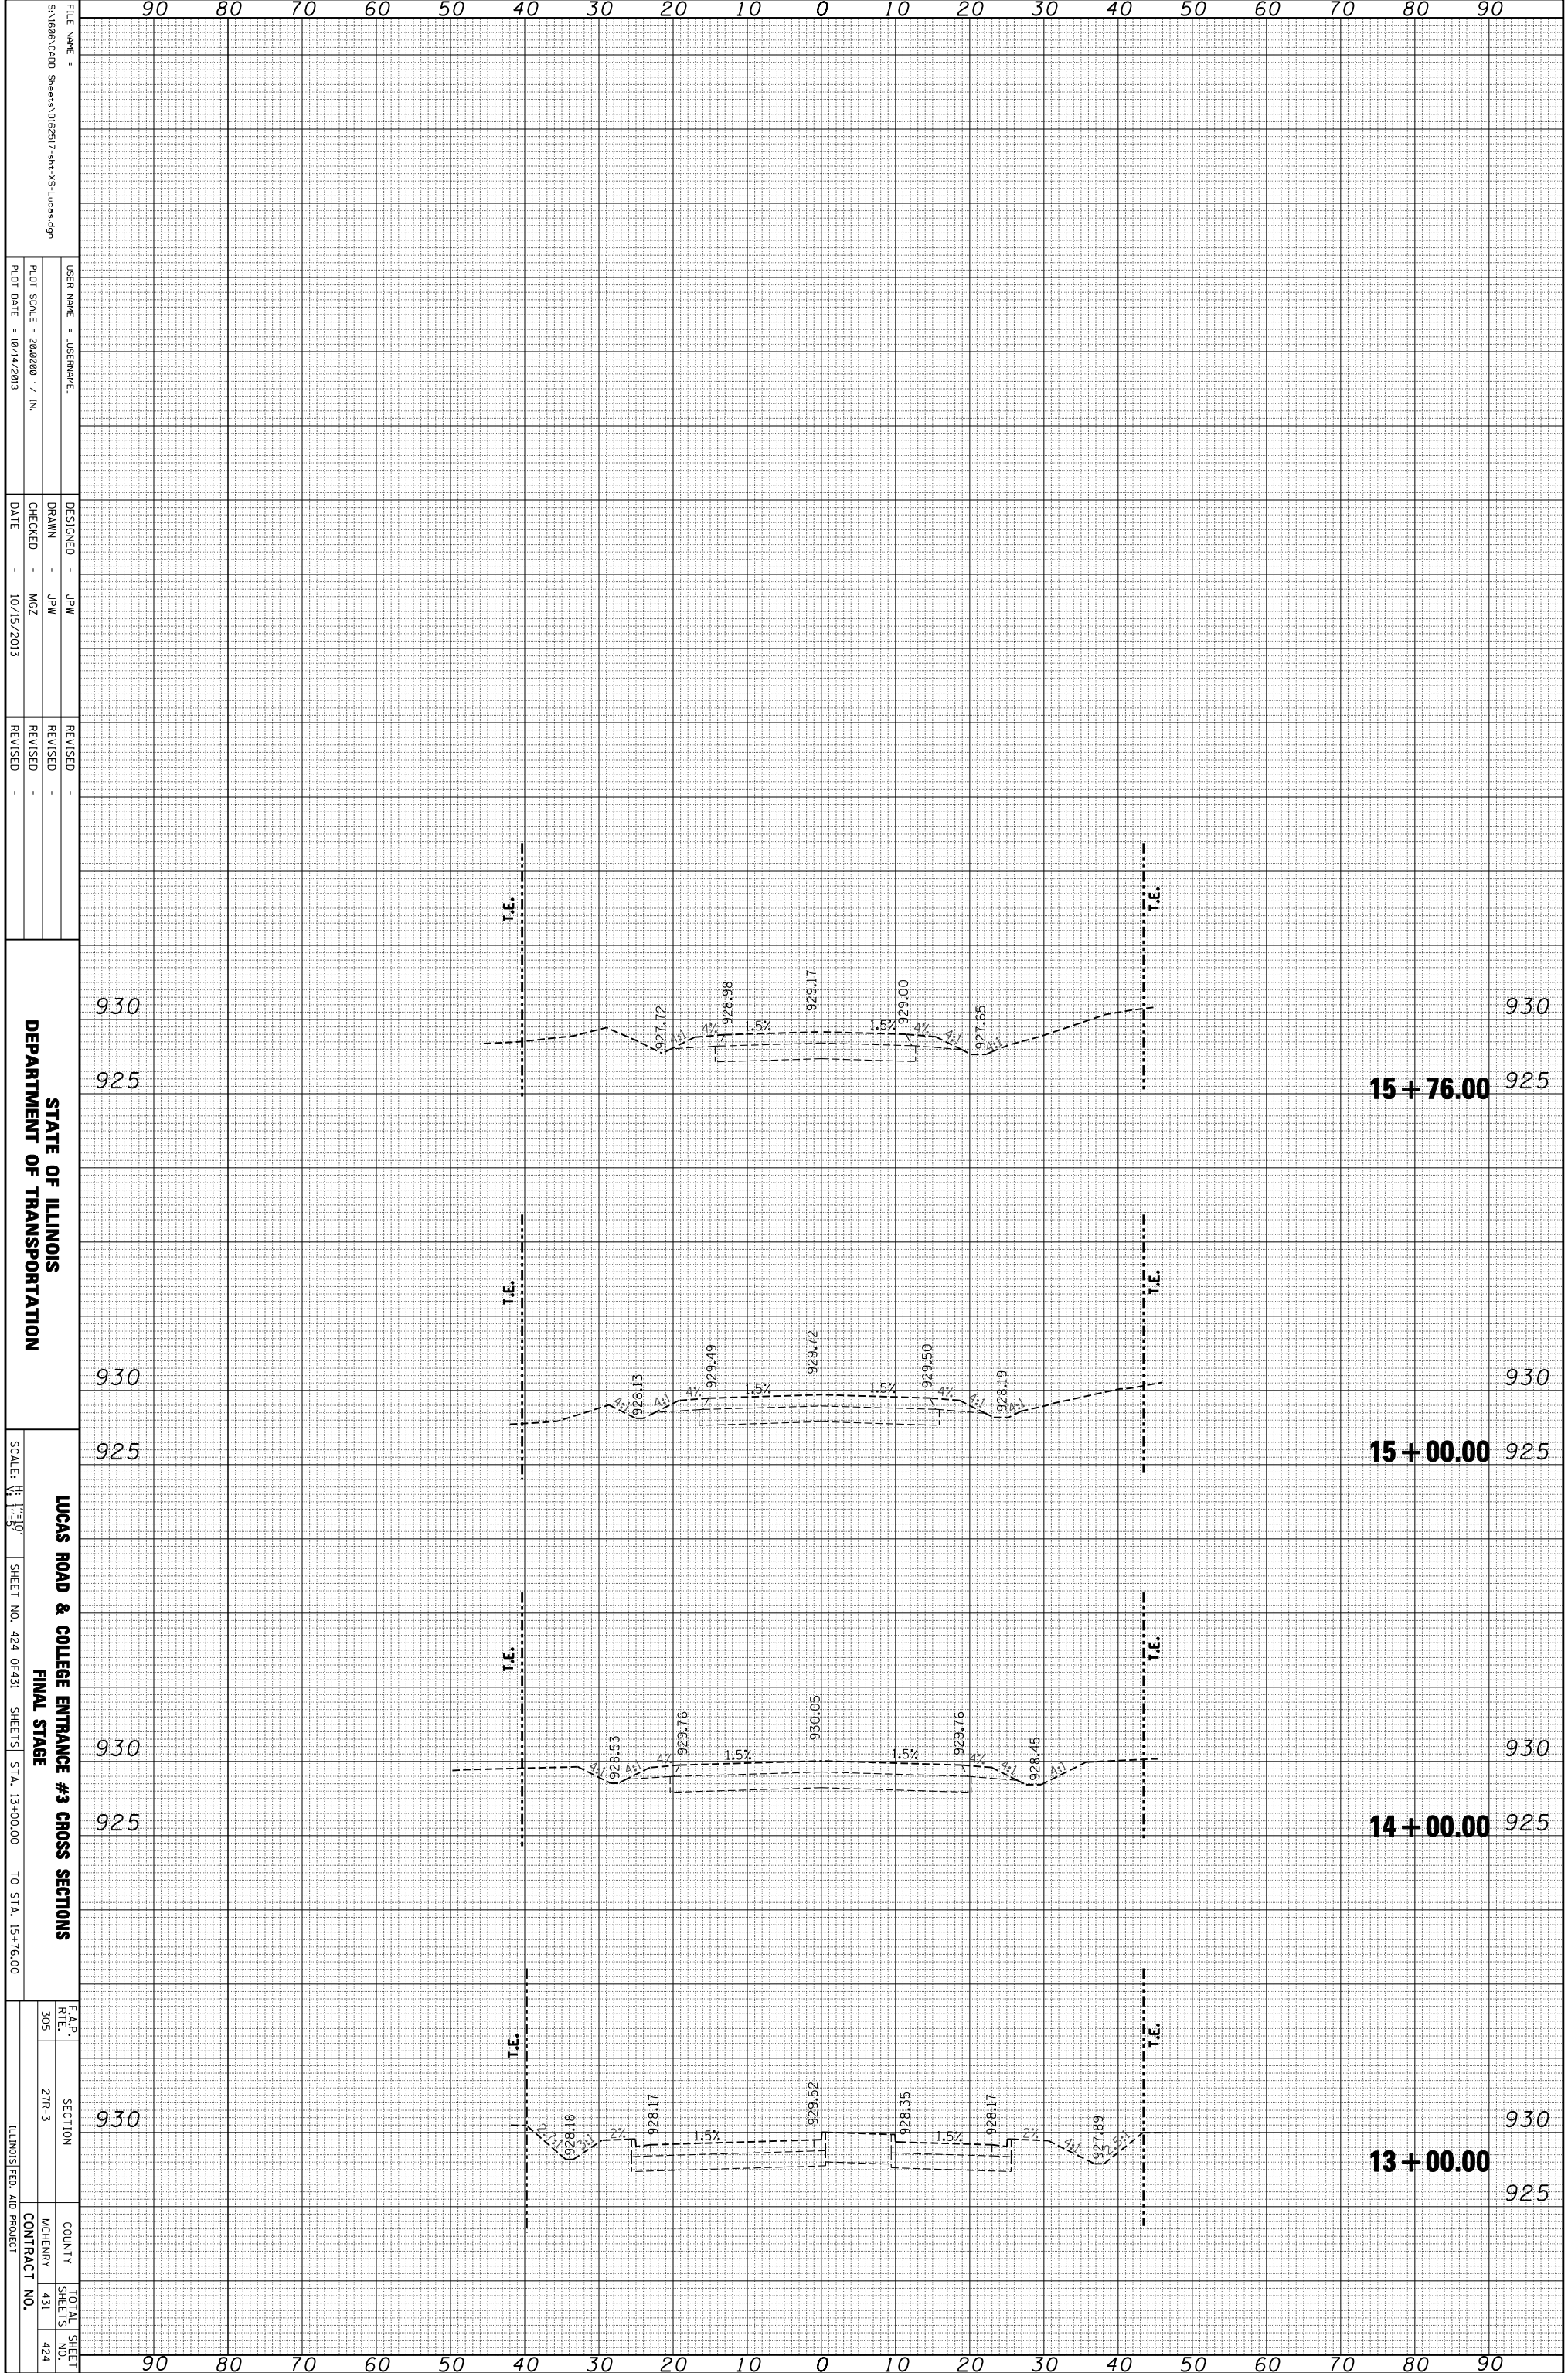

FILE NAME = S:\1606\CADD Sheets\0162517-11-VS-Lucas.dgn
 USER NAME = JPERNAME
 PLOT SCALE = 28.0000 / IN.
 PLOT DATE = 10/14/2013

DESIGNED - JPW
 DRAWN - JPW
 CHECKED - MZ
 DATE - 10/15/2013


STATE OF ILLINOIS
 DEPARTMENT OF TRANSPORTATION
 LUCAS ROAD & COLLEGE ENTRANCE #3 CROSS SECTIONS
 FINAL STAGE
 SCALE: 1" = 10'
 SHEET NO. 424 OF 431 SHEETS
 STA. 13+00.00 TO STA. 15+76.00

 COUNTY MCHEMERY
