


ORIGINAL SURVEY	SURVEYED _____	BY _____	DATE _____
NOTE BOOK	PLOTTED _____		
	TEMPLATE _____		
	AREAS _____		
	AREAS CHECKED _____		

FINAL SURVEY	SURVEYED _____	BY _____	DATE _____
NOTE BOOK	PLOTTED _____		
	TEMPLATE _____		
	AREAS _____		
	AREAS CHECKED _____		

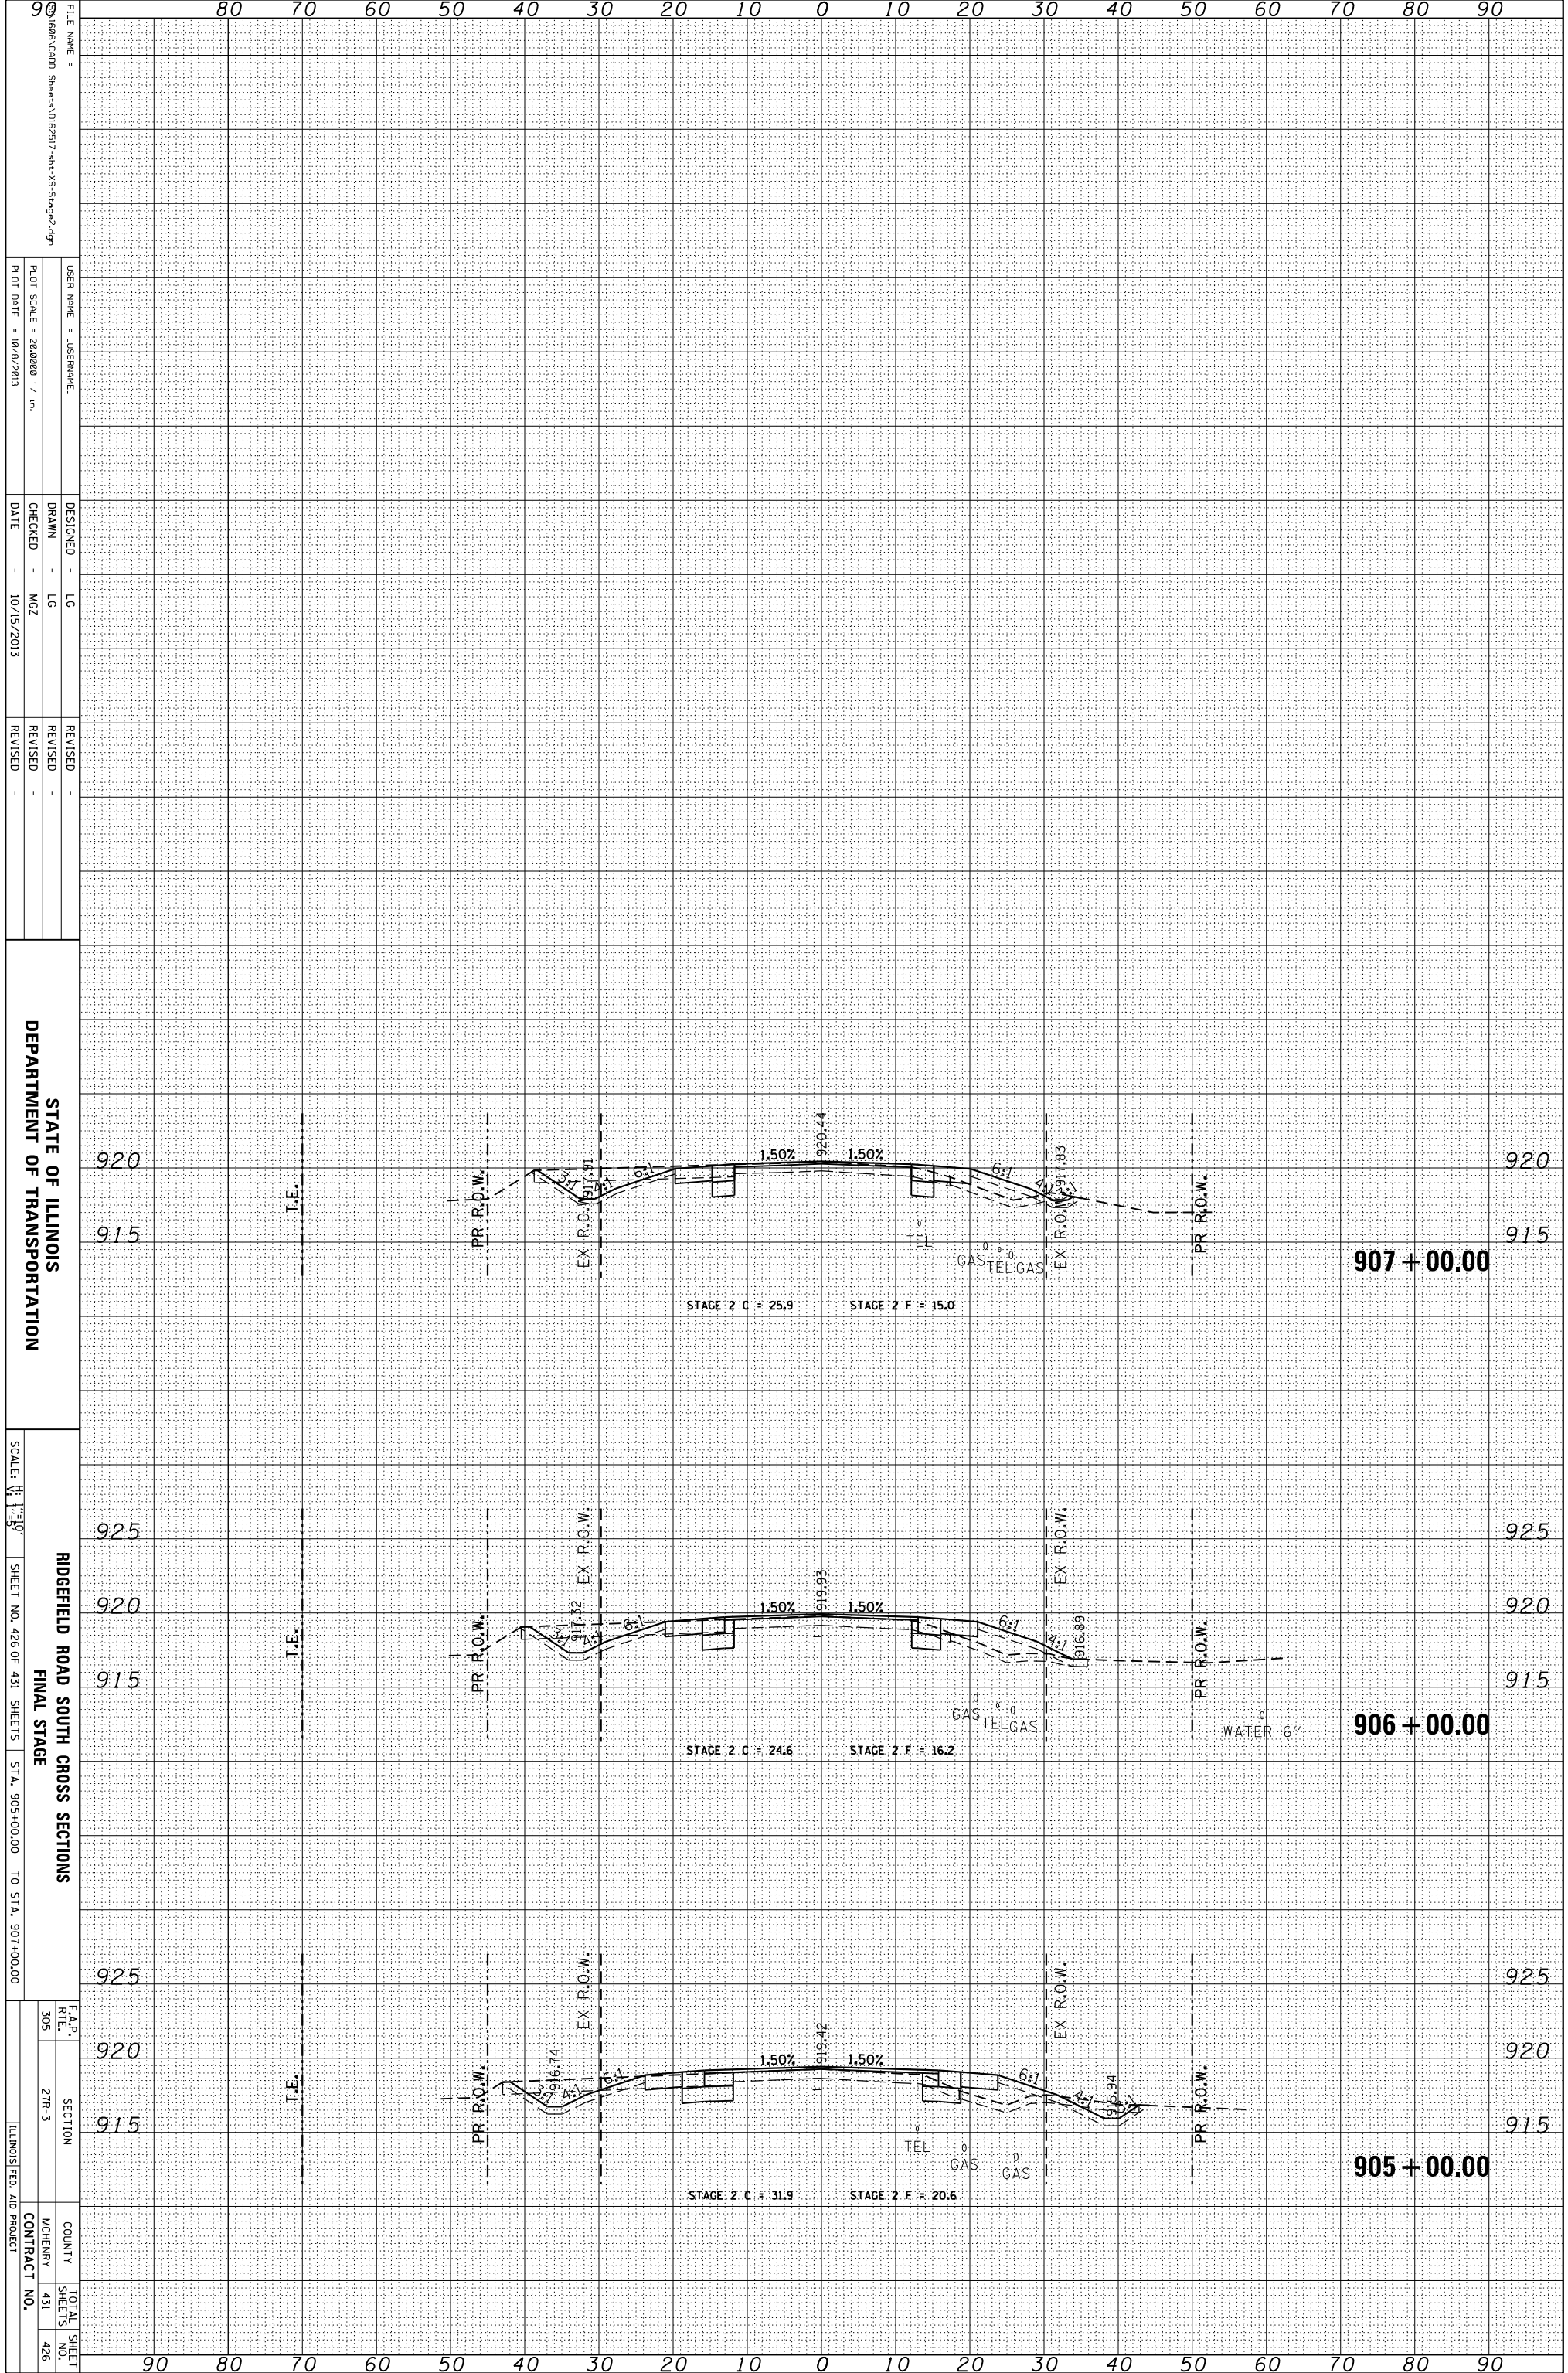

FILE NAME = 1606.CADD Sheets D162317-1.rvt-15-Stage2.dgn
 USER NAME = JUSEPHNAME
 PLOT SCALE = 28.0000 / in.
 PLOT DATE = 10/9/2013

DESIGNED - LG
 DRAWN - LG
 CHECKED - MZ
 DATE - 10/15/2013

REVISIONS
 REVISION -
 REVISION -
 REVISION -

STATE OF ILLINOIS
 DEPARTMENT OF TRANSPORTATION
 RIDGEFIELD ROAD SOUTH CROSS SECTIONS
 FINAL STAGE
 SCALE: 1" = 10'
 SHEET NO. 426 OF 431 SHEETS STA. 905+00.00 TO STA. 907+00.00

F.A.P. RTE.	SECTION	COUNTY	TOTAL SHEET NO.
305	27R-3	MCHENNY	431
			426
ILLINOIS FED. AID PROJECT			CONTRACT NO.