


FINAL	SURVEYED	BY	DATE
SURVEY	PLOTTED		
NOTE BOOK	TEMPLATE		
NO.	AREAS	CHECKED	

ORIGINAL	SURVEYED	BY	DATE
SURVEY	PLOTTED		
NOTE BOOK	TEMPLATE		
NO.	AREAS	CHECKED	

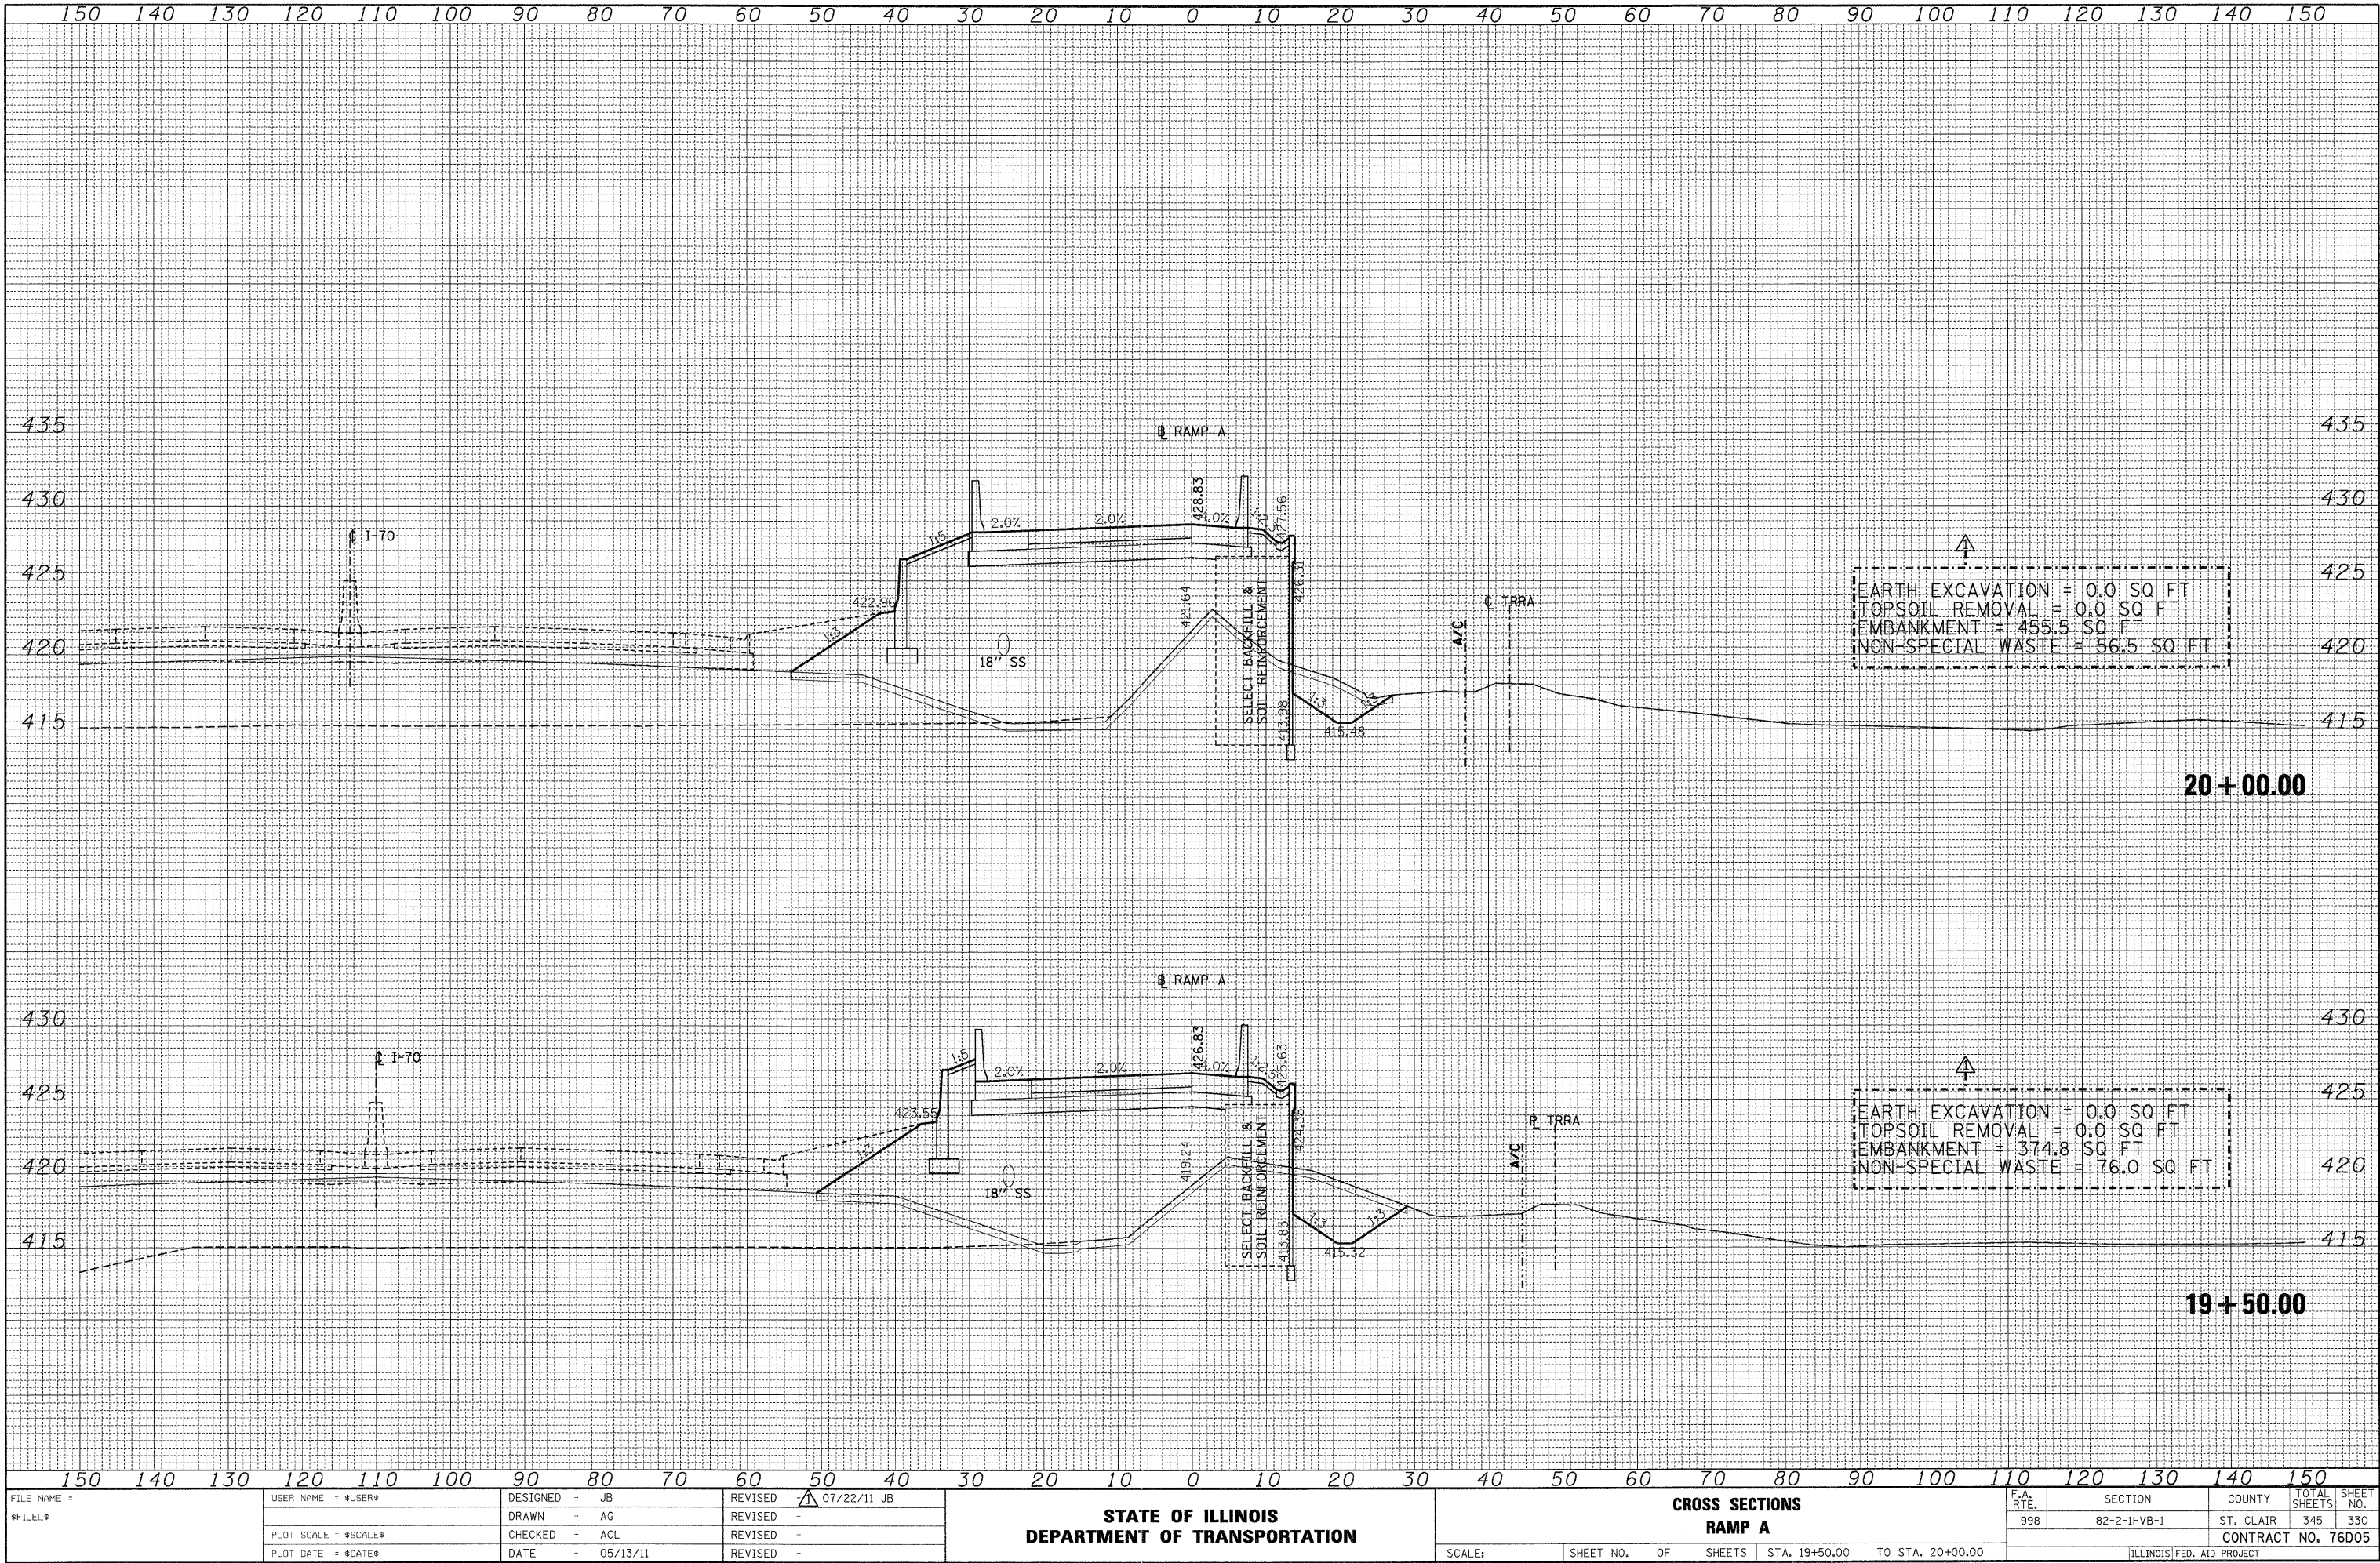

FILE NAME =	USER NAME = *USER*	DESIGNED - JB	REVISED - 07/22/11 JB	STATE OF ILLINOIS DEPARTMENT OF TRANSPORTATION				CROSS SECTIONS RAMP A				F.A. RTE.	SECTION	COUNTY	TOTAL SHEETS	SHEET NO.
FILEL		DRAWN - AG	REVISED -					SCALE:				998	82-2-1HVB-1	ST. CLAIR	345	330
	PLOT SCALE = *SCALE*	CHECKED - ACL	REVISED -					SHEET NO. OF SHEETS				CONTRACT NO. 76D05				
	PLOT DATE = *DATE*	DATE - 05/13/11	REVISED -					STA. 19+50.00 TO STA. 20+00.00				ILLINOIS FED. AID PROJECT				