


NOTE:
WETLAND LOCATIONS HAVE BEEN PLACED ACCORDING TO THE WETLAND DELINEATION REPORT RECEIVED ON MAY 29, 2009 FROM THE ILLINOIS NATURAL HISTORY SURVEY. CONTRACTOR ACCESS IS RESTRICTED TO NON-WETLAND AREAS ONLY AT THIS SITE.

S.N. 092-0058 LOCATION #4

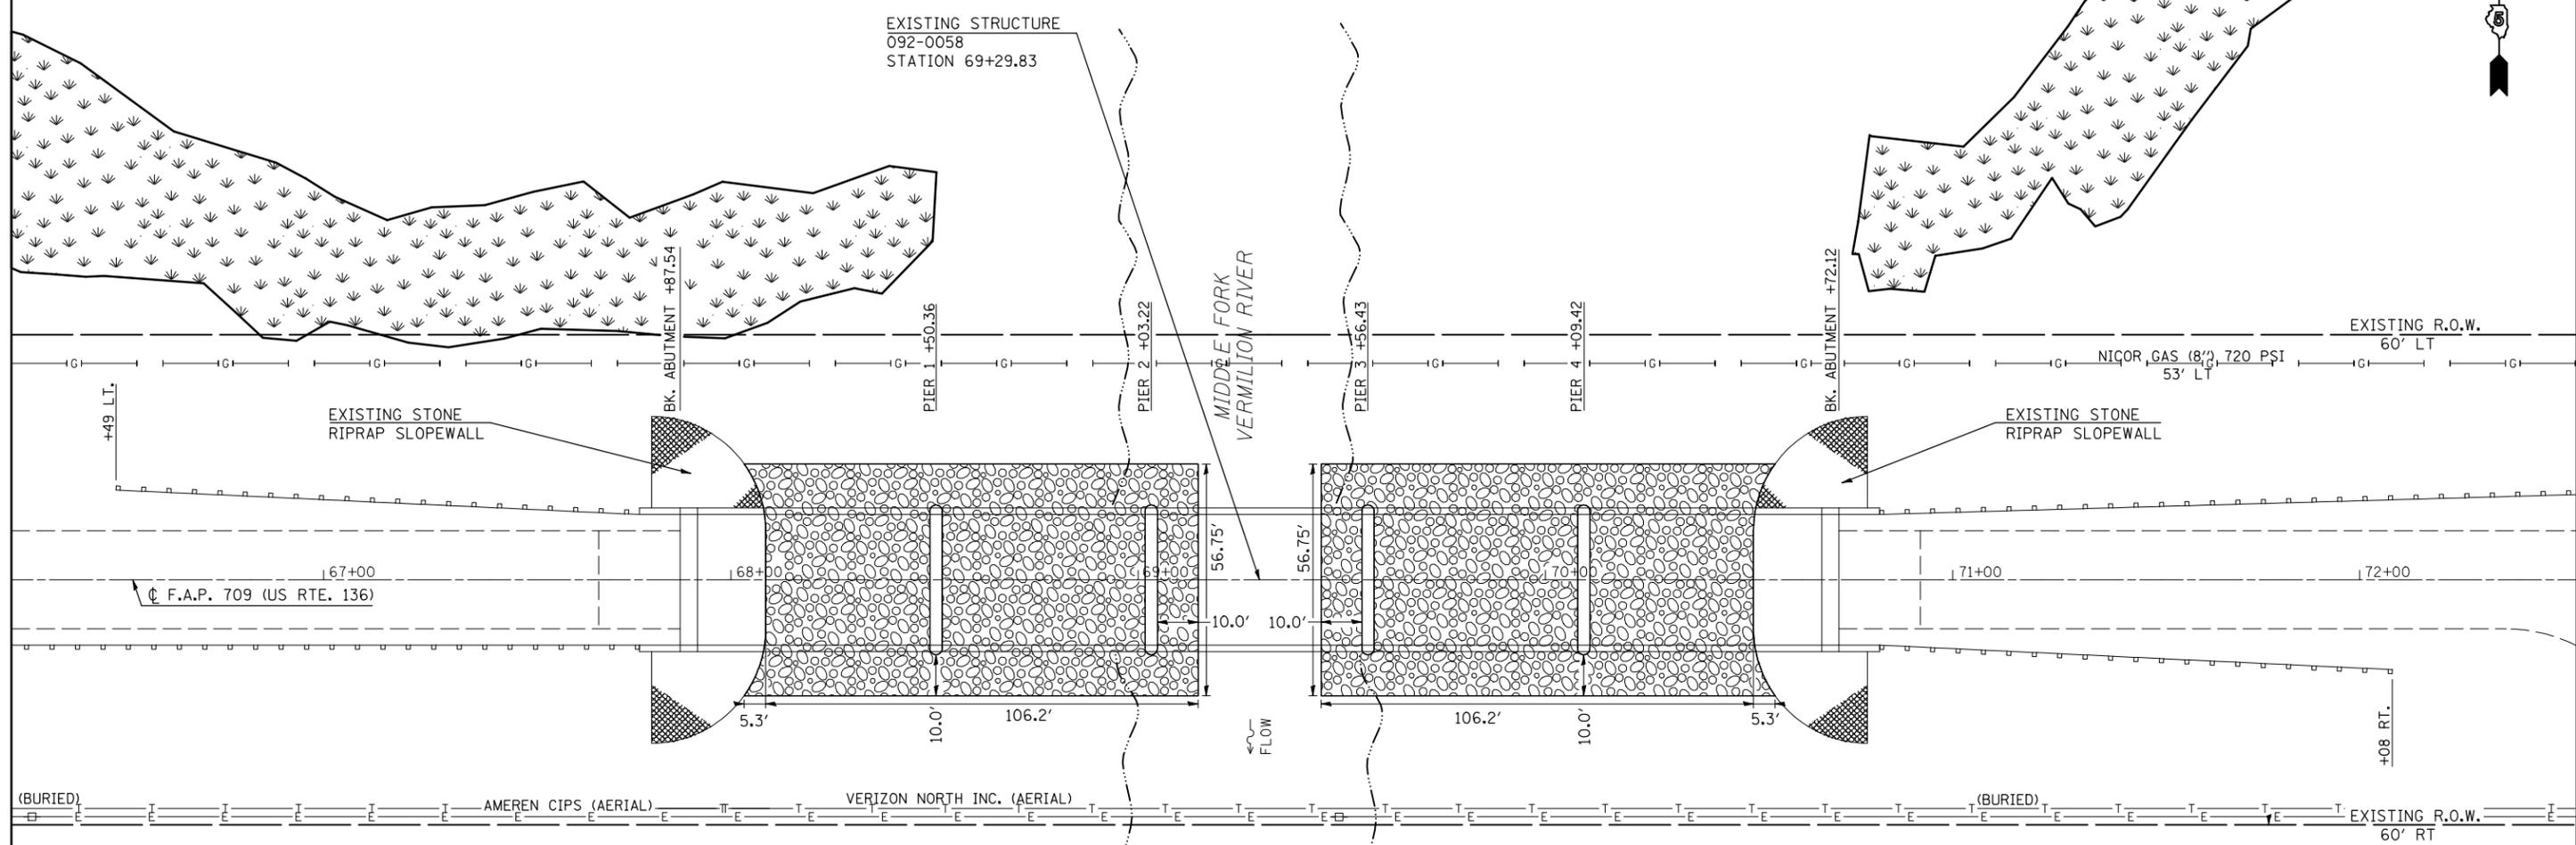

NOTE:
UNDER NO CIRCUMSTANCES ARE THE BRIDGE PIER FOOTINGS OR BOTTOM OF SLOPEWALL TOE TO BE UNCOVERED.

LEGEND

- STONE RIPRAP, CLASS A4, 26" (WITH 6" BEDDING STONE AND FILTER FABRIC)
- PALUSTRINE, FORESTED, BROAD-LEAVED DECIDUOUS, SEASONALLY FLOODED WETLAND (PER NATIONAL WETLANDS INVENTORY)

SCOUR REPAIR SCHEDULE

LOCATION	FILTER FABRIC AREA (SY)	REPAIR AREA (SY)	TYPE OF REPAIR	RIPRAP THICKNESS (IN)	BEDDING THICKNESS (IN)	RIPRAP ESTIMATED (TONS)	BEDDING ESTIMATED (TONS)
WEST OF STREAM	662.5	662.5	A4	26.0	6.0	760.0	199.0
EAST OF STREAM	662.5	662.5	A4	26.0	6.0	760.0	199.0



• D5 SCOUR MITIGATION 2009-2
** EDGAR & VERMILION