


ORIGINAL SURVEY	SURVEYED	BY	DATE
NOTE BOOK	PLOTTED		
	TEMPLATE		
	AREAS		
	CHECKED		

FINAL SURVEY	SURVEYED	BY	DATE
NOTE BOOK	PLOTTED		
	TEMPLATE		
	AREAS		
	CHECKED		

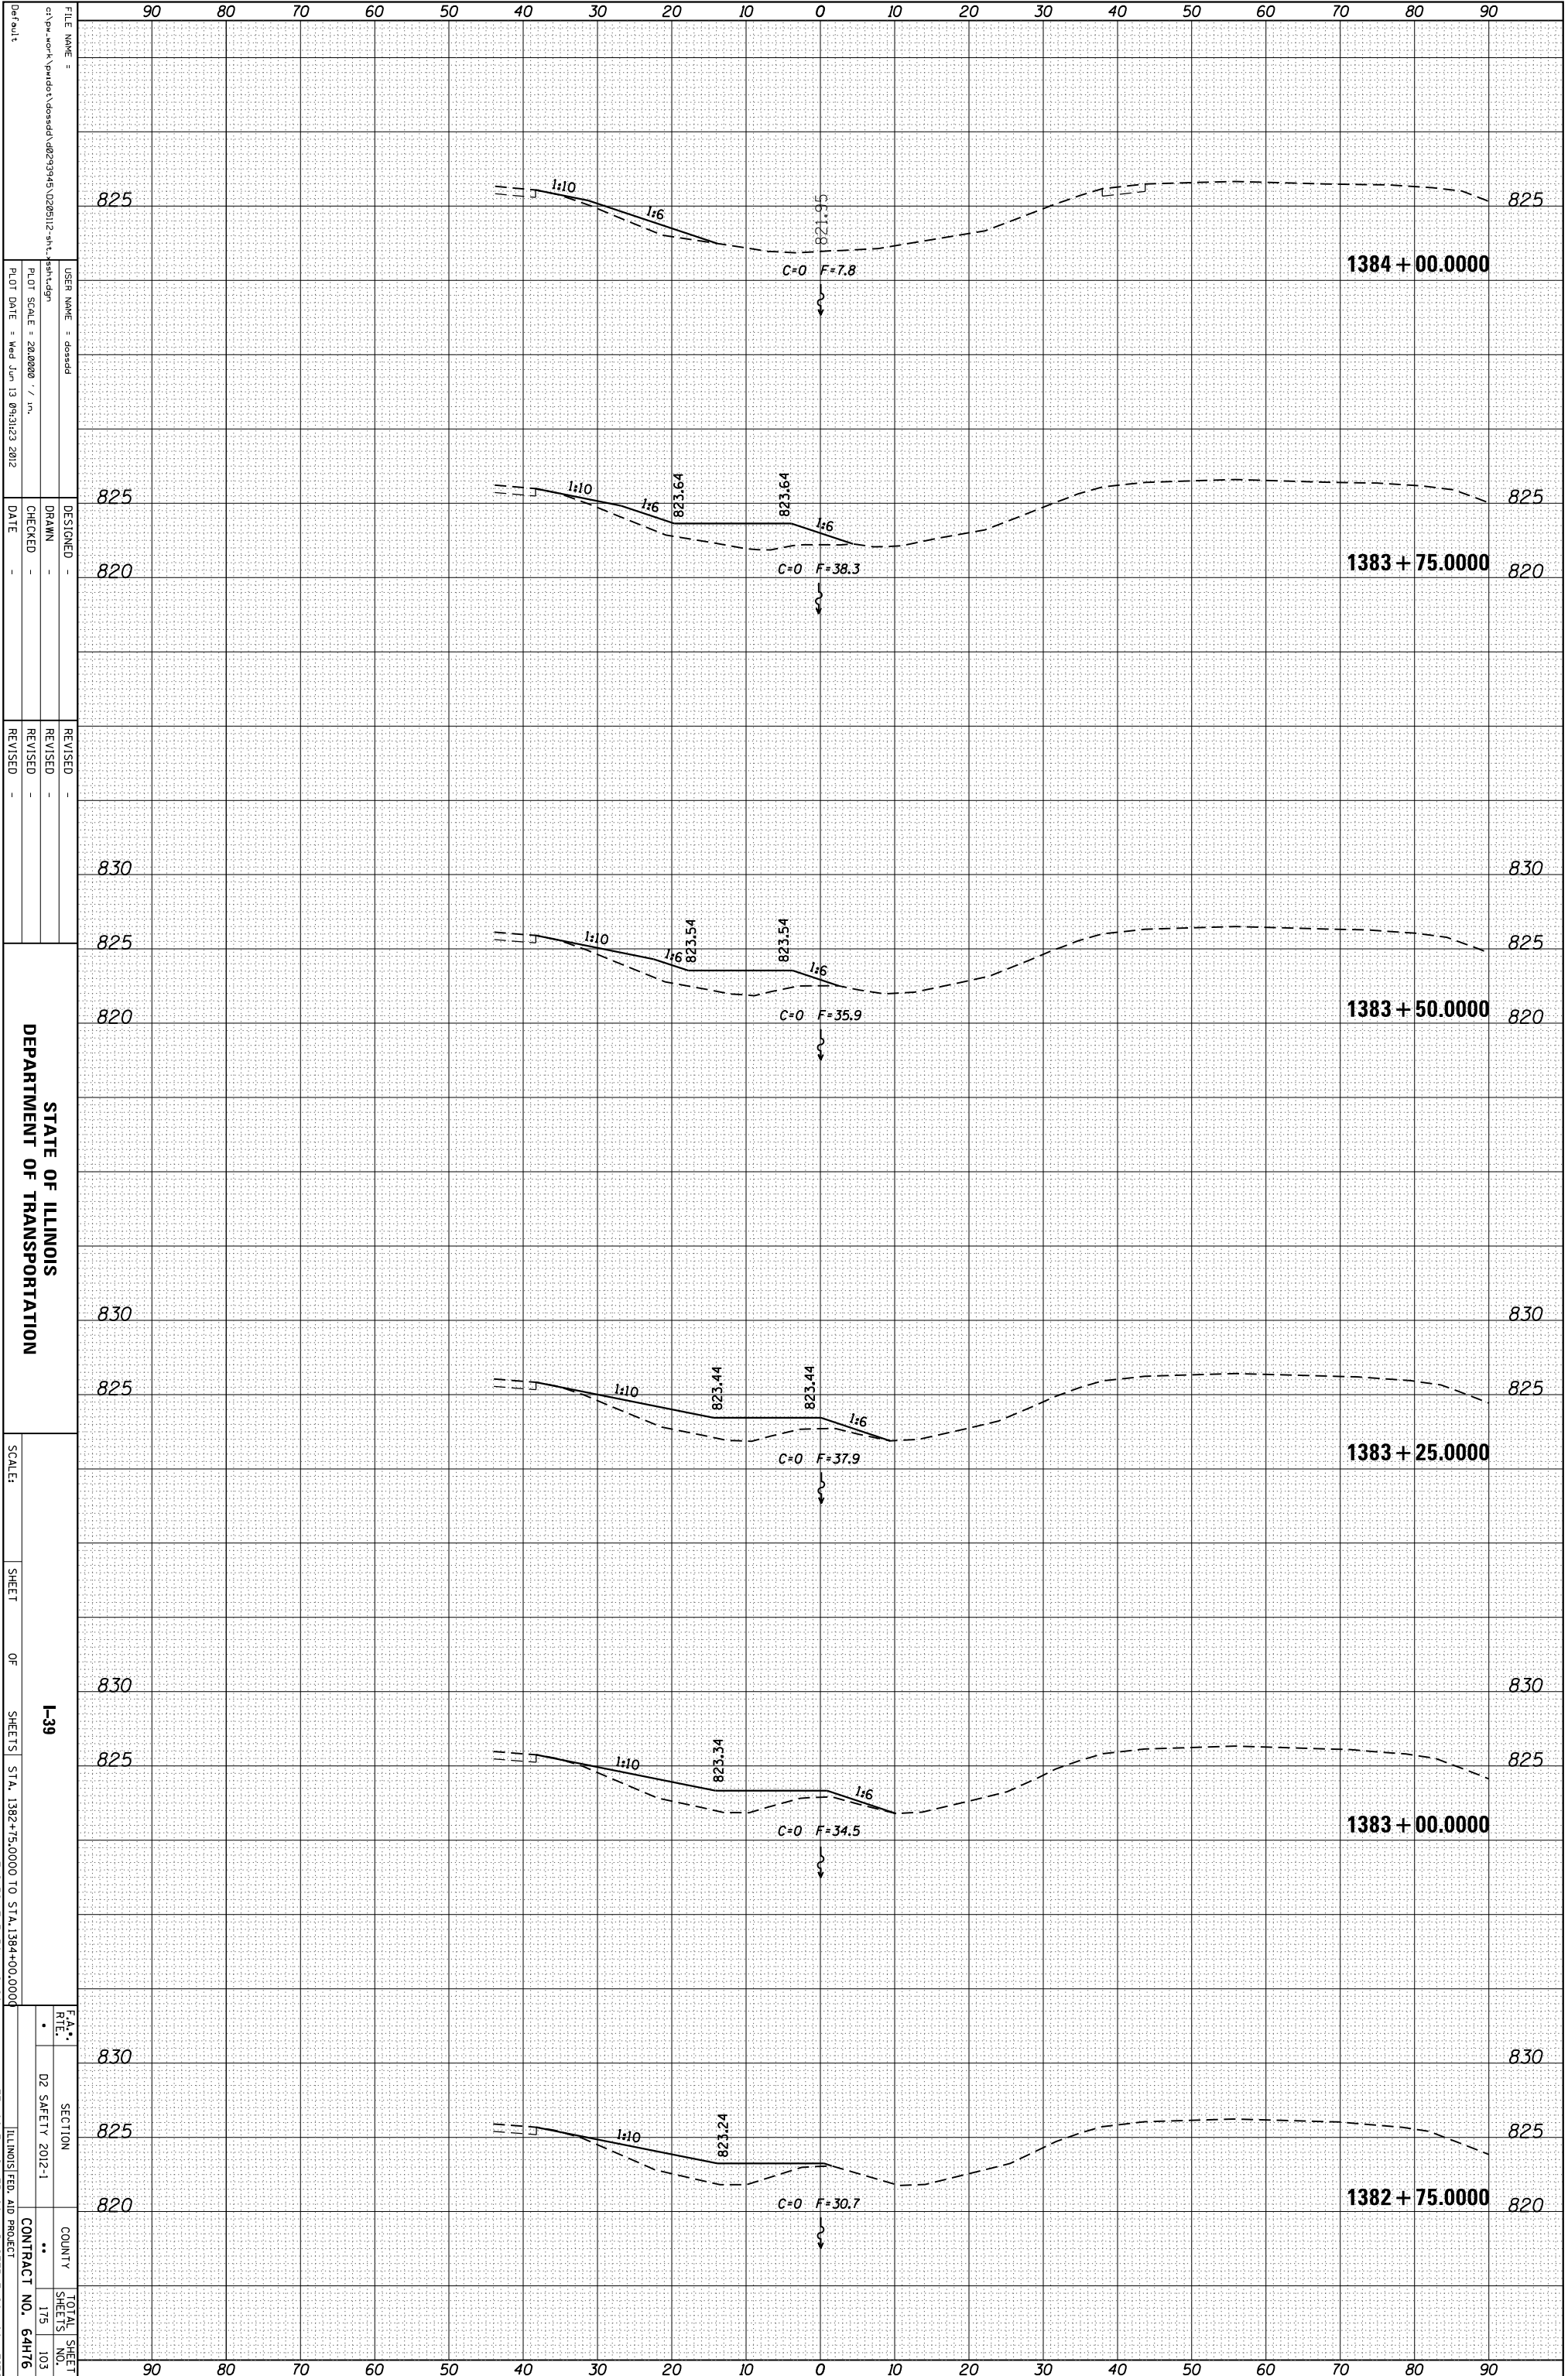

FILE NAME = c:\pwworkspace\project\desadd\138275.dwg
 USER NAME = desadd
 PLOT SCALE = 28.0000 / in.
 PLOT DATE = Wed Jun 13 09:43:23 2012

DESIGNED -
 DRAWN -
 CHECKED -
 DATE -

REVISOR
 REVISION
 REVISION
 REVISION

STATE OF ILLINOIS
 DEPARTMENT OF TRANSPORTATION

SCALE: SHEET OF SHEETS I-39 STA. 1382+75.000 TO STA. 1384+00.000
 * F&I 39, F&P 301 (US 20)

F&I	SECTION	TOTAL SHEETS
02 SAFETY 2012-1		175
ILLINOIS FED. AID PROJECT		103
CONTRACT NO. 64H76		

** LEE, OGLE, WINNEBAGO AND STEPHENSON COUNTIES