


ORIGINAL SURVEY	SURVEYED	BY	DATE
NOTE BOOK	PLOTTED		
	TEMPLATE		
	AREAS		
	AREAS CHECKED		

FINAL SURVEY	SURVEYED	BY	DATE
NOTE BOOK	PLOTTED		
	TEMPLATE		
	AREAS		
	AREAS CHECKED		

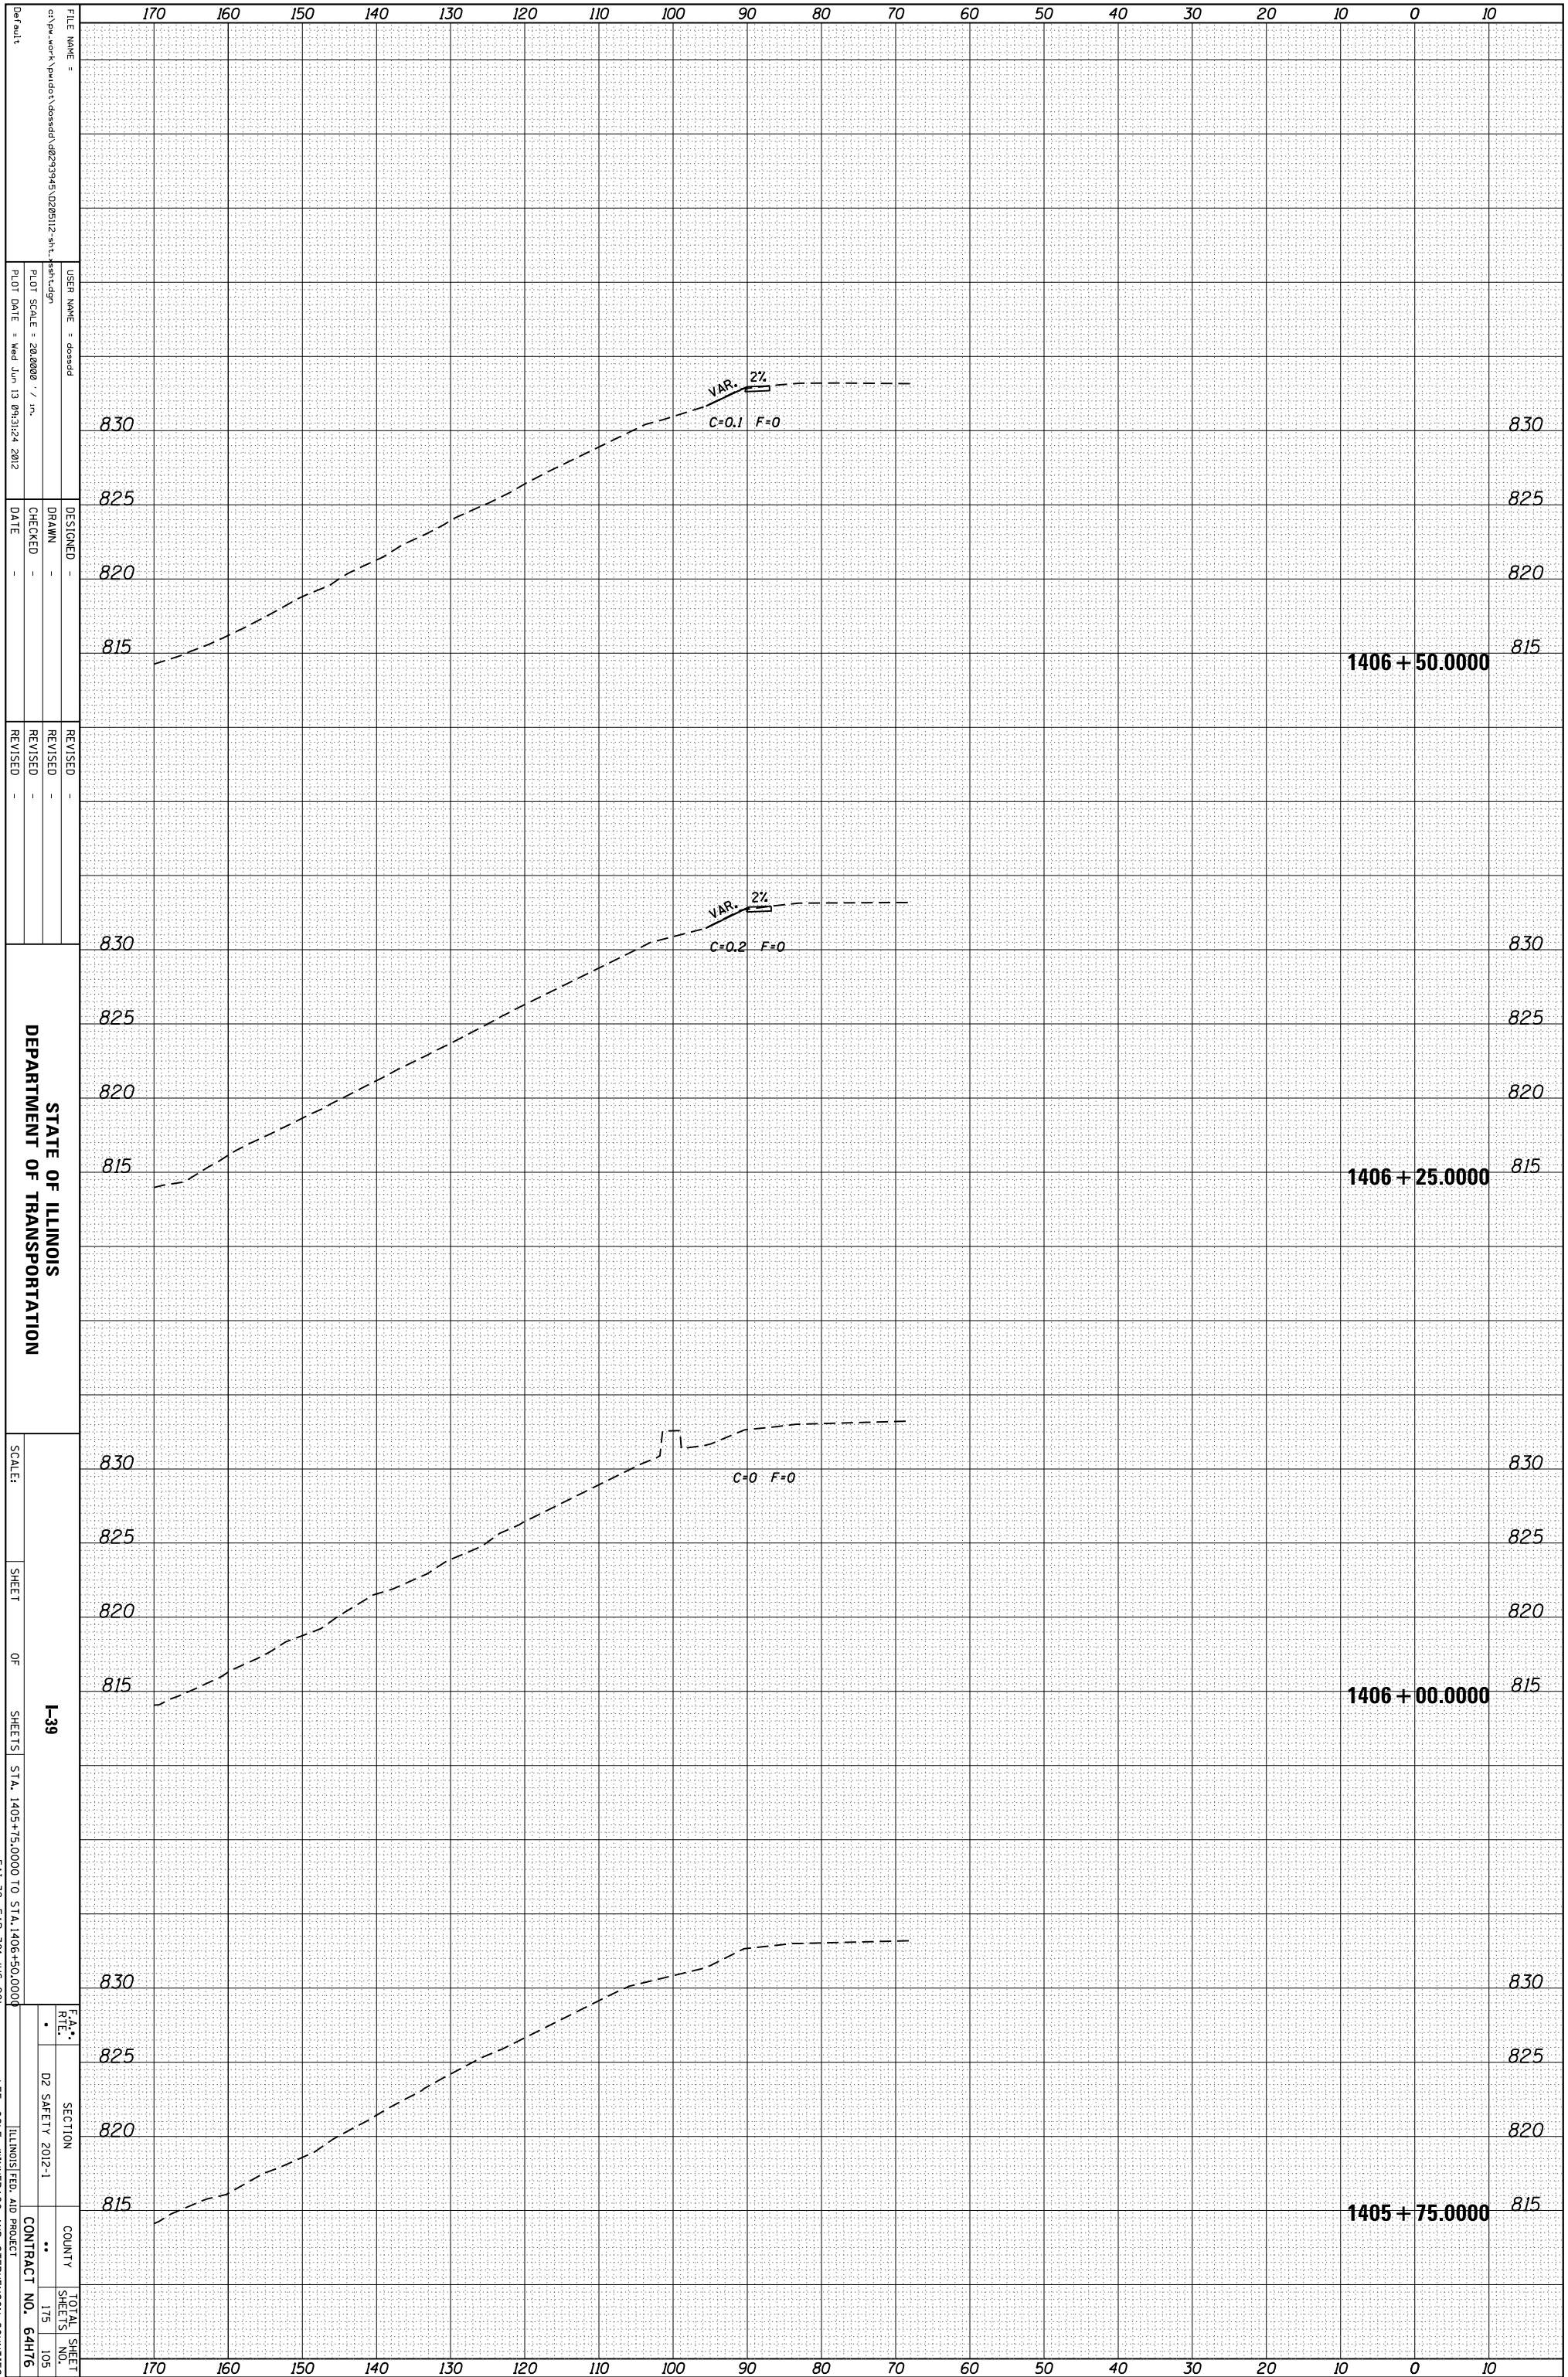

**STATE OF ILLINOIS**  
**DEPARTMENT OF TRANSPORTATION**

SCALE: SHEET OF SHEETS I-39

STA. 1405+75.0000 TO STA. 1406+50.0000  
\* ILL. DEP. OF TRANSPORTATION \*  
\* ILL. STATE ROAD DISTRICT NO. 1 \*

SECTION COUNTY TOTAL SHEET NO.  
D2 SAFETY 2012-1 \*\* 175 105  
CONTRACT NO. 64H76

ILLINOIS FED. AID PROJECT  
\*\* ILL. OGLE, WINNEBAGO AND STEPHENSON COUNTIES

FILE NAME =  
c:\pwwork\pwwork\project\desadd\0268112-sh1-sh1-dgn

USER NAME = desadd  
PLOT SCALE = 28.0000 / in.  
PLOT DATE = Wed Jun 13 09:31:24 2012

DESIGNED -  
DRAWN -  
CHECKED -  
DATE -

REVISED -  
REVISED -  
REVISED -  
DATE -