


CONTRACT NO. 63125

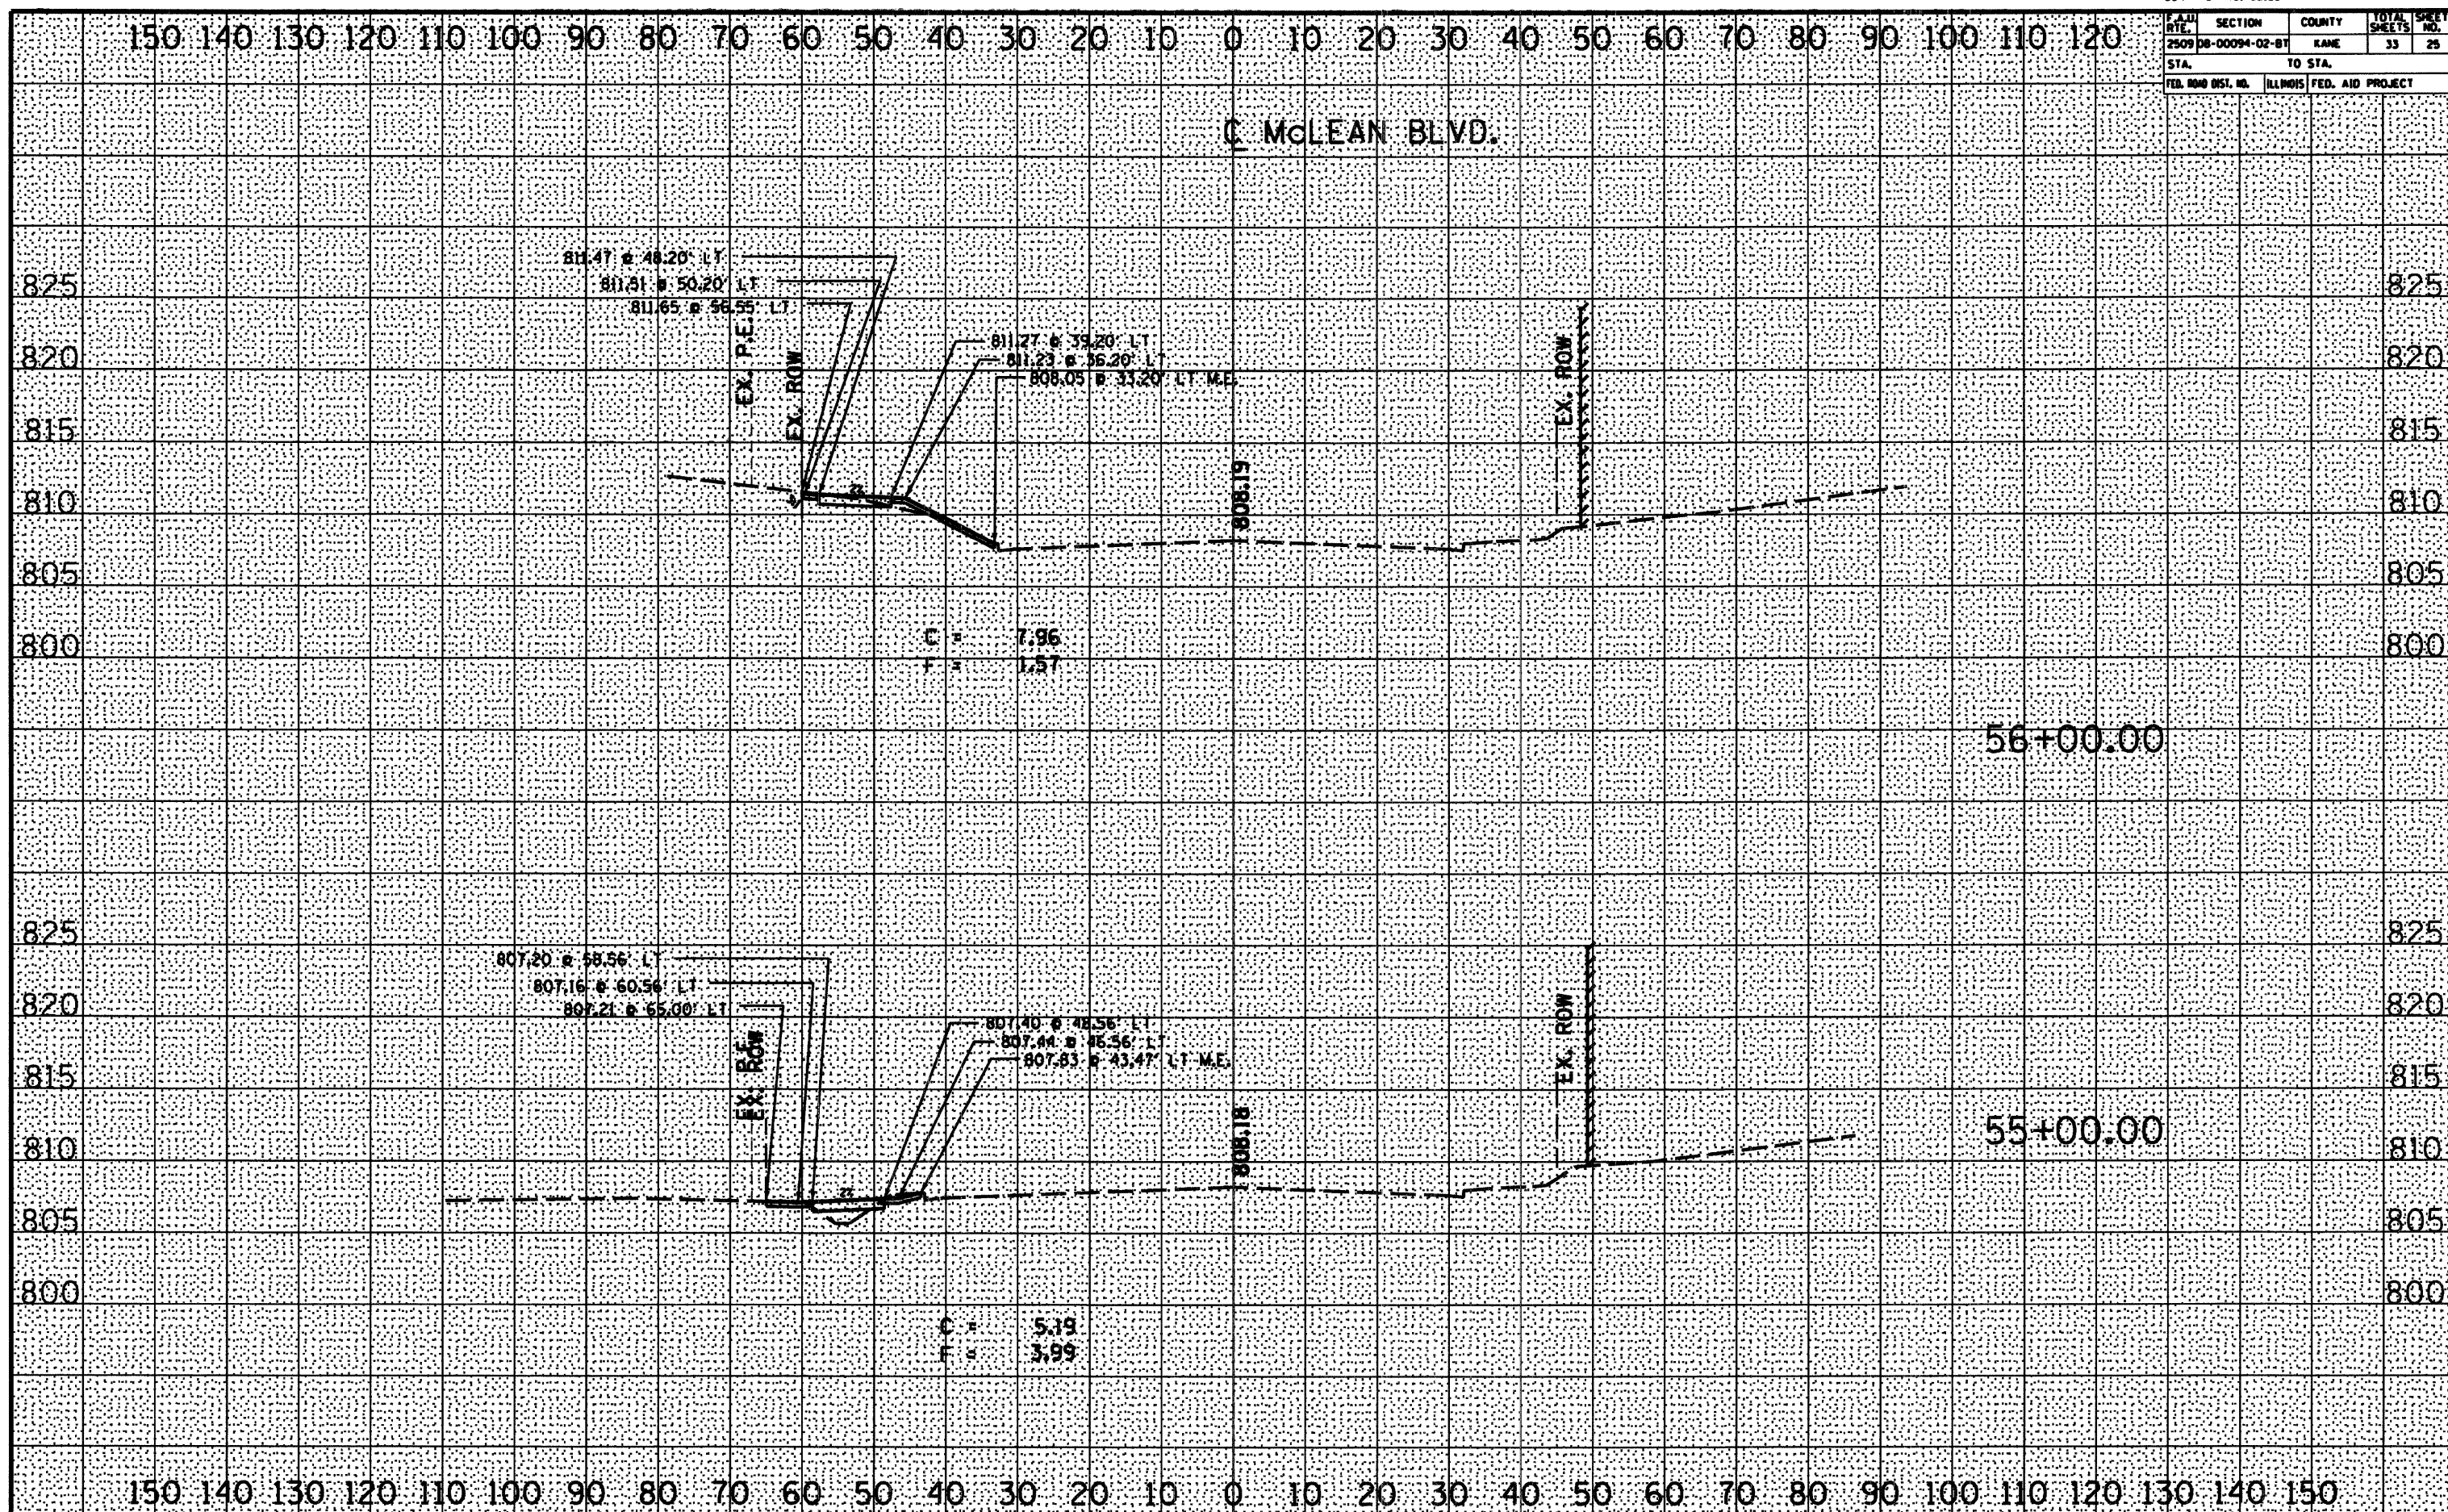

FINAL SURVEY	SURVEYED	BY	DATE
	PLOTTED		
	TEMPLATE		
	AREAS		
NOTE BOOK	AREAS CHECKED		
NO.			

ORIGINAL SURVEY					
NOTE BOOK					
	SURVEYED		BY		DATE
	PLOTTED				
	TEMPLATE				
	AREAS				
	AREAS CHECKED				