

STATE OF ILLINOIS
DEPARTMENT OF TRANSPORTATION




F.A.P. RTE.	SECTION	COUNTY	TOTAL SHEETS	SHEET NO.
870	2016-048TS	DUPAGE	75	1
ILLINOIS CONTRACT NO. 60T22				
* 75 + 2 = 77 TOTAL SHEETS				

D-91-310-12



LOCATION OF SECTION INDICATED THUS: -

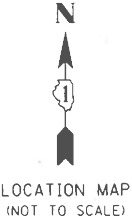

LOCATION MAP
(NOT TO SCALE)

FOR INDEX OF SHEETS, SEE SHEET NO. 2

THIS PROJECT IS LOCATED IN
THE VILLAGES OF LOMBARD AND
GLEN ELLYN

TRAFFIC DATA:

IL 53 (OTHER PRINCIPAL ARTERIAL):

ADT (2023) = 15,800 VPD
SPEED LIMIT = 40 MPH

SURREY DRIVE (LOCAL ROAD):

ADT (2016) = 2,936 VPD
SPEED LIMIT = 30 MPH


PARKVIEW BOULEVARD (LOCAL ROAD):

ADT (2016) = 777 VPD
SPEED LIMIT = 30 MPH

PROJECT
BEGINS
STA 109+58

PROJECT
ENDS
STA 33+64

** = MEDIAN IMPROVEMENT
PROPOSED NORTH OF BRYANT AVENUE;
NEW SHOULDERS PROPOSED WEST OF
GRANDVIEW AVENUE TO EAST OF
SPRING AVENUE

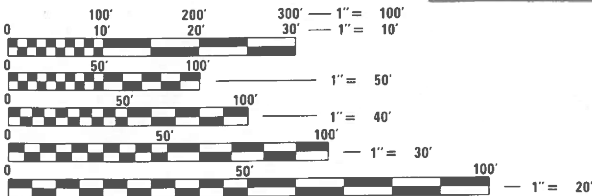


FULL SIZE PLANS HAVE BEEN PREPARED USING STANDARD
ENGINEERING SCALES. REDUCED SIZED PLANS WILL NOT
CONFORM TO STANDARD SCALES. IN MAKING MEASUREMENTS
ON REDUCED PLANS, THE ABOVE SCALES MAY BE USED.

J.U.L.I.E.
JOINT UTILITY LOCATION INFORMATION FOR EXCAVATION
1-800-892-0123
OR 811

PROJECT ENGINEER: VESELIN VELICHKOV (847) 705-4432
PROJECT MANAGER: FAWAD AQUEEL

CONTRACT NO. 60T22

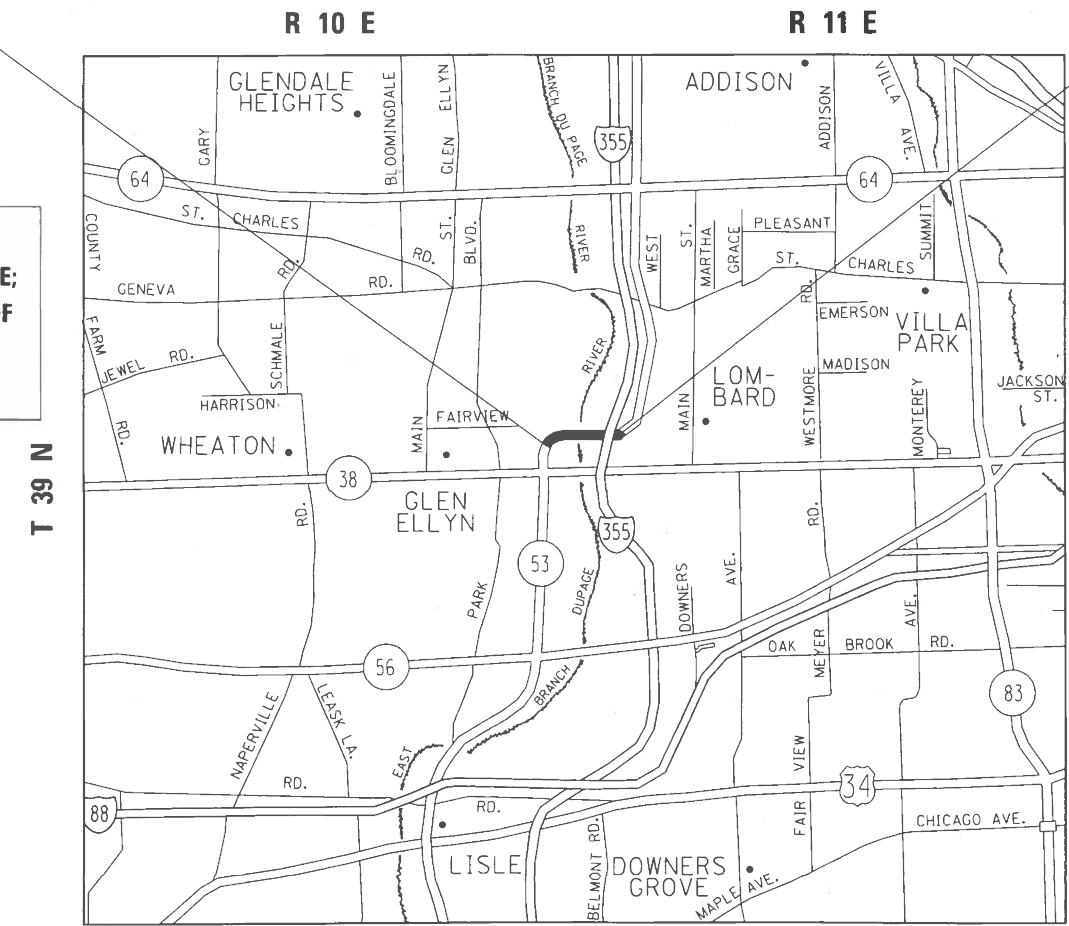

MILTON TOWNSHIP YORK TOWNSHIP

GROSS LENGTH= 4,402 FEET = 0.834 MILES
NET LENGTH= 2,439 FEET = 0.462 MILES

STATE OF ILLINOIS
DEPARTMENT OF TRANSPORTATION

SUBMITTED

August 9, 2024

REGIONAL ENGINEER


October 4, 2024

ENGINEER OF DESIGN AND ENVIRONMENT

October 4, 2024

DIRECTOR OF HIGHWAYS PROJECT IMPLEMENTATION

PRINTED BY THE AUTHORITY
OF THE STATE OF ILLINOIS

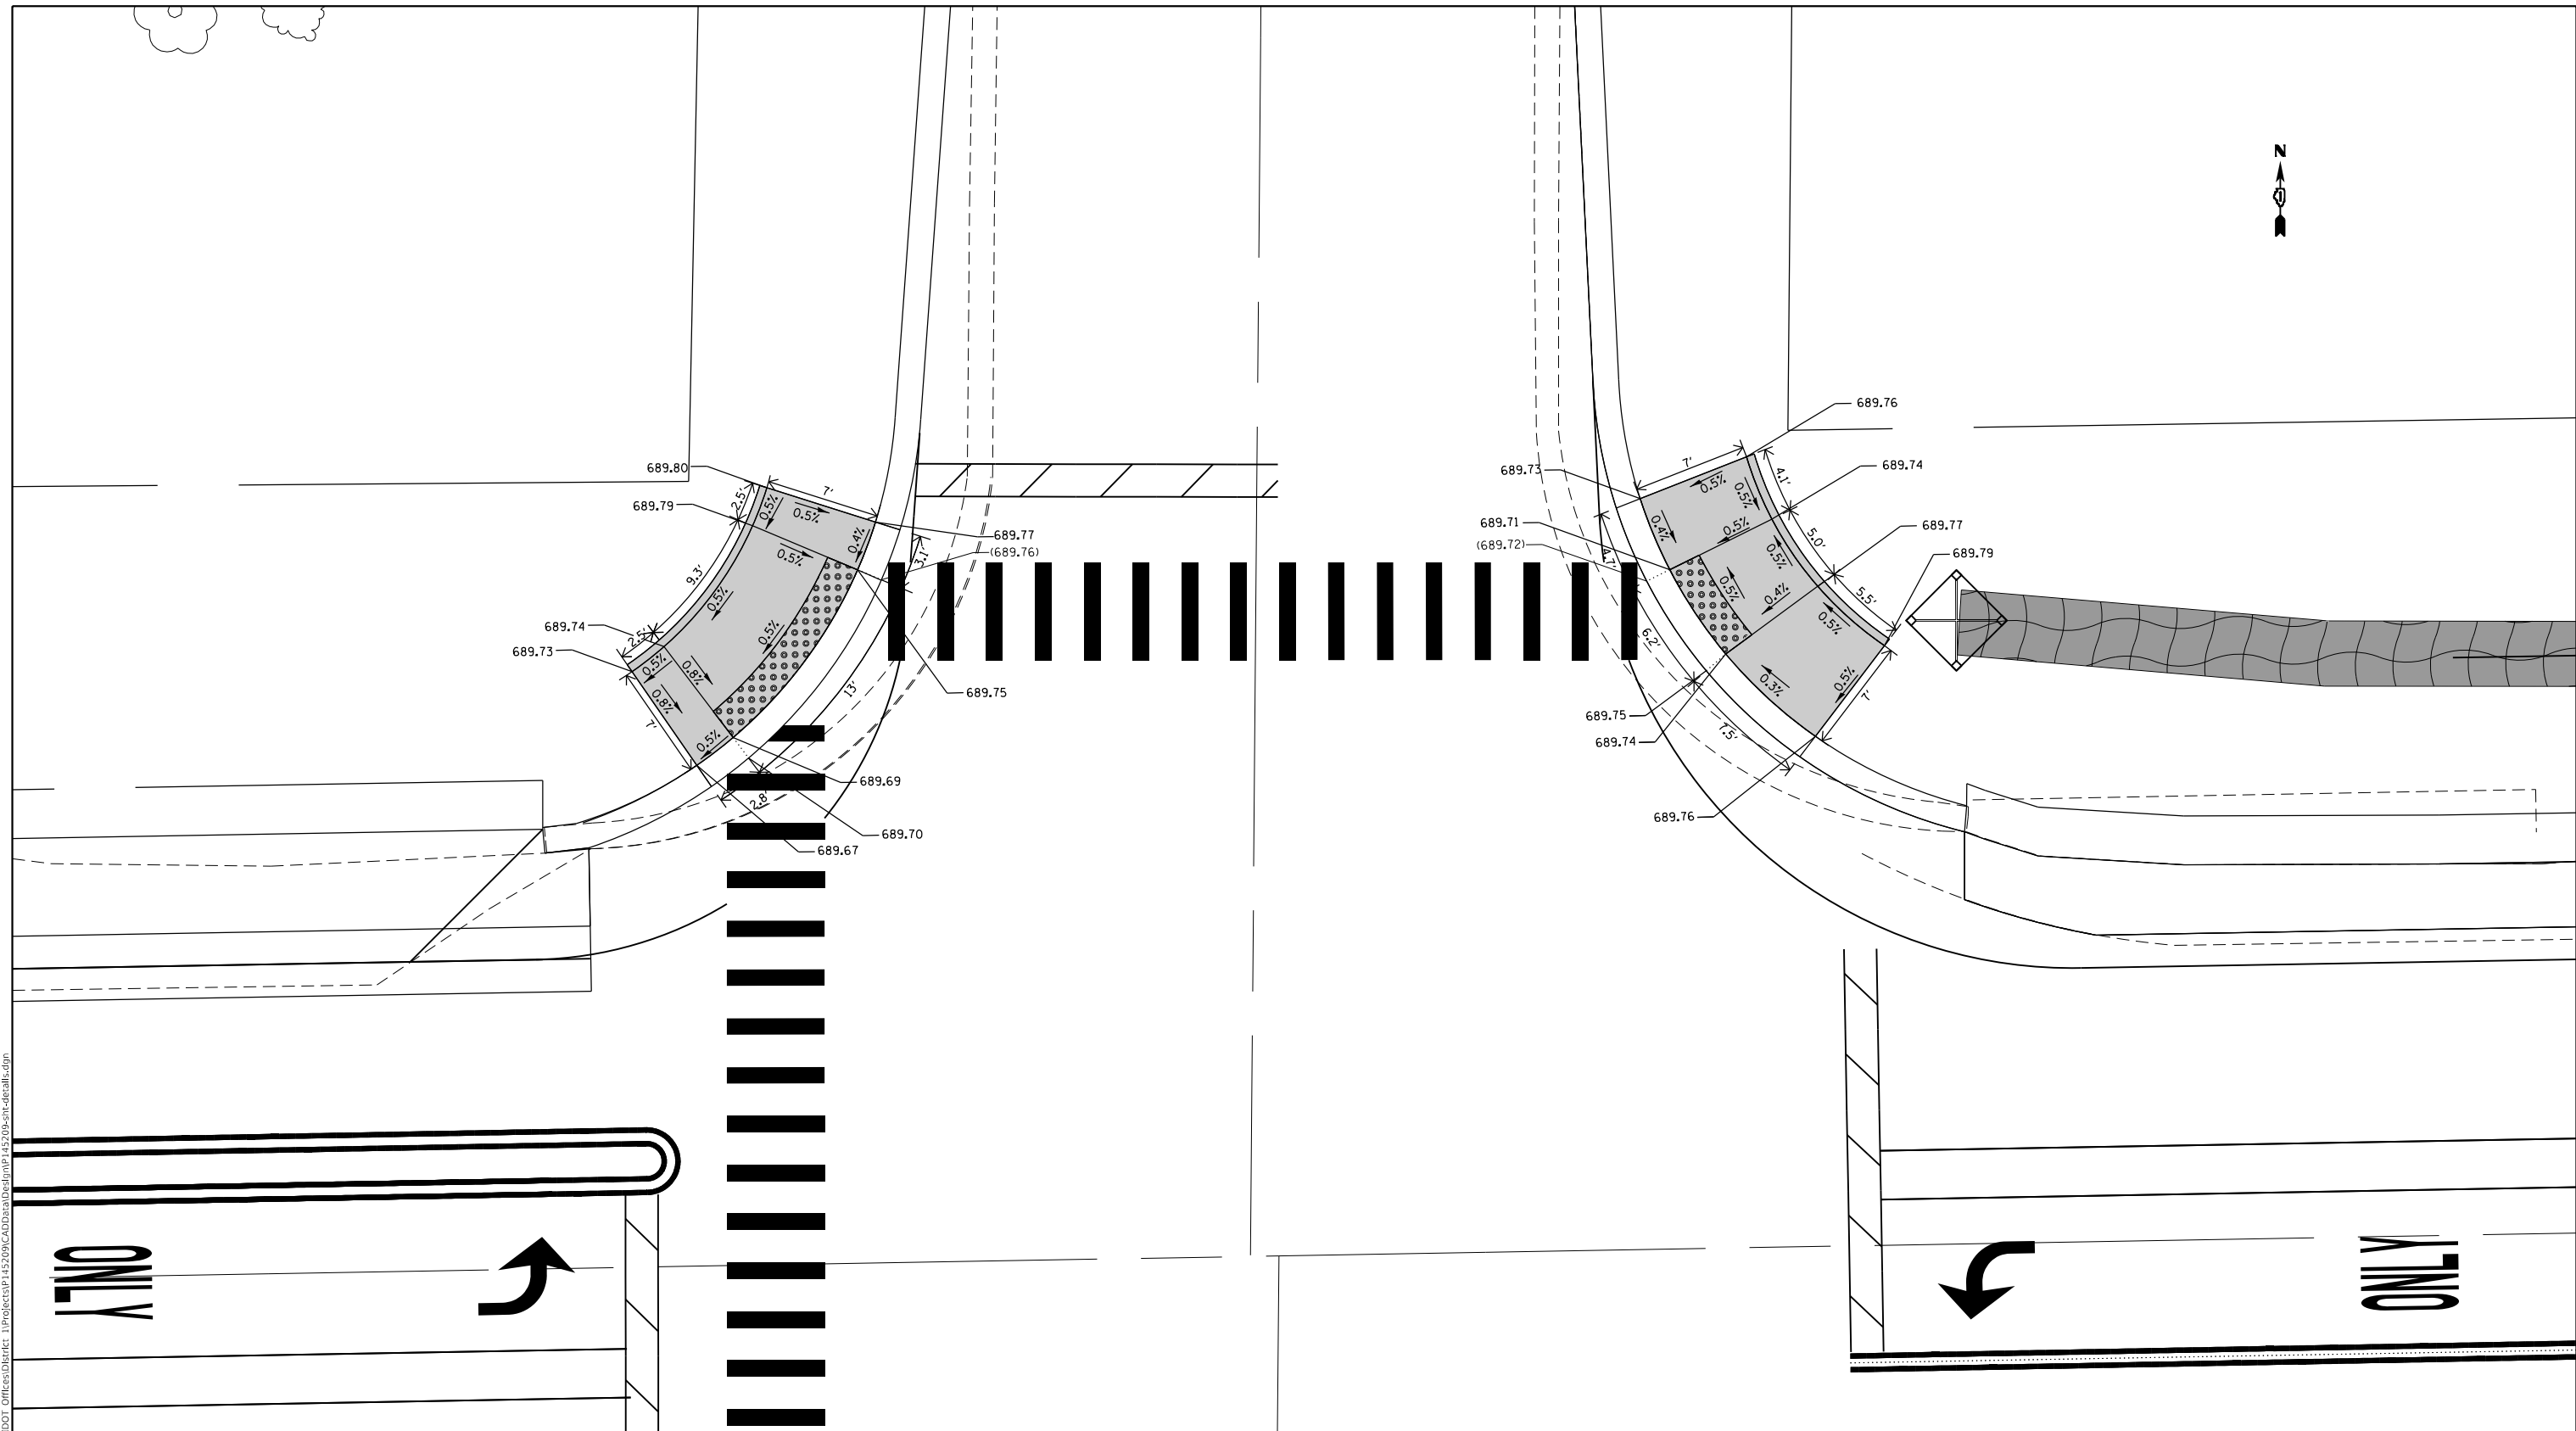

LOCATION : NE CORNER OF IL 53 AND PARKVIEW AVE

EXISTING ELEVATION/SLOPE

SIDEWALK REMOVAL
REPLACE W/TOPSOIL & SOD

SCALE:	SHEET	OF	SHEETS	STA.	TO STA.
--------	-------	----	--------	------	---------

F.A.P. RTE.	SECTION	COUNTY	TOTAL SHEETS	SHEET NO.
870	2016-048-TS	DUPAGE	75	41A
		CONTRACT NO. 60T22		
		ILLINOIS	FED. AID PROJECT	

**STATE OF ILLINOIS
DEPARTMENT OF TRANSPORTATION**

USER NAME = aya.elkhatib	DESIGNED -	REVISED -
	DRAWN -	REVISED -
PLOT SCALE = 10,0000 " / in.	CHECKED -	REVISED -
PLOT DATE = 10/21/2024	DATE -	REVISED -




1

F.A.P RTE.	SECTION	COUNTY	TOTAL SHEETS	SHEET NO.
870	2016-048-TS	DUPAGE	75	418
		CONTRACT NO. 60T22		
ILLINOIS		FED. AID PROJECT		

DRAWN SURVEY NO.	CHECKED SURVEY NO.	DATE	SWEEPED	PLOTTED	DATE
			NOTE BOOK	TEMPLATE	
			AREAS		
			AREAS CHECKED		

DRAWN SURVEY NO.	CHECKED SURVEY NO.	DATE	SWEEPED	PLOTTED	DATE
			NOTE BOOK	TEMPLATE	
			AREAS		
			AREAS CHECKED		

MODEL: Default
FILE NAME: D:\a\illinois-pw-bentley.com\PROJECTS\DOT Documents\IL 53\DOT\Drawings\IL 53-2.dgn

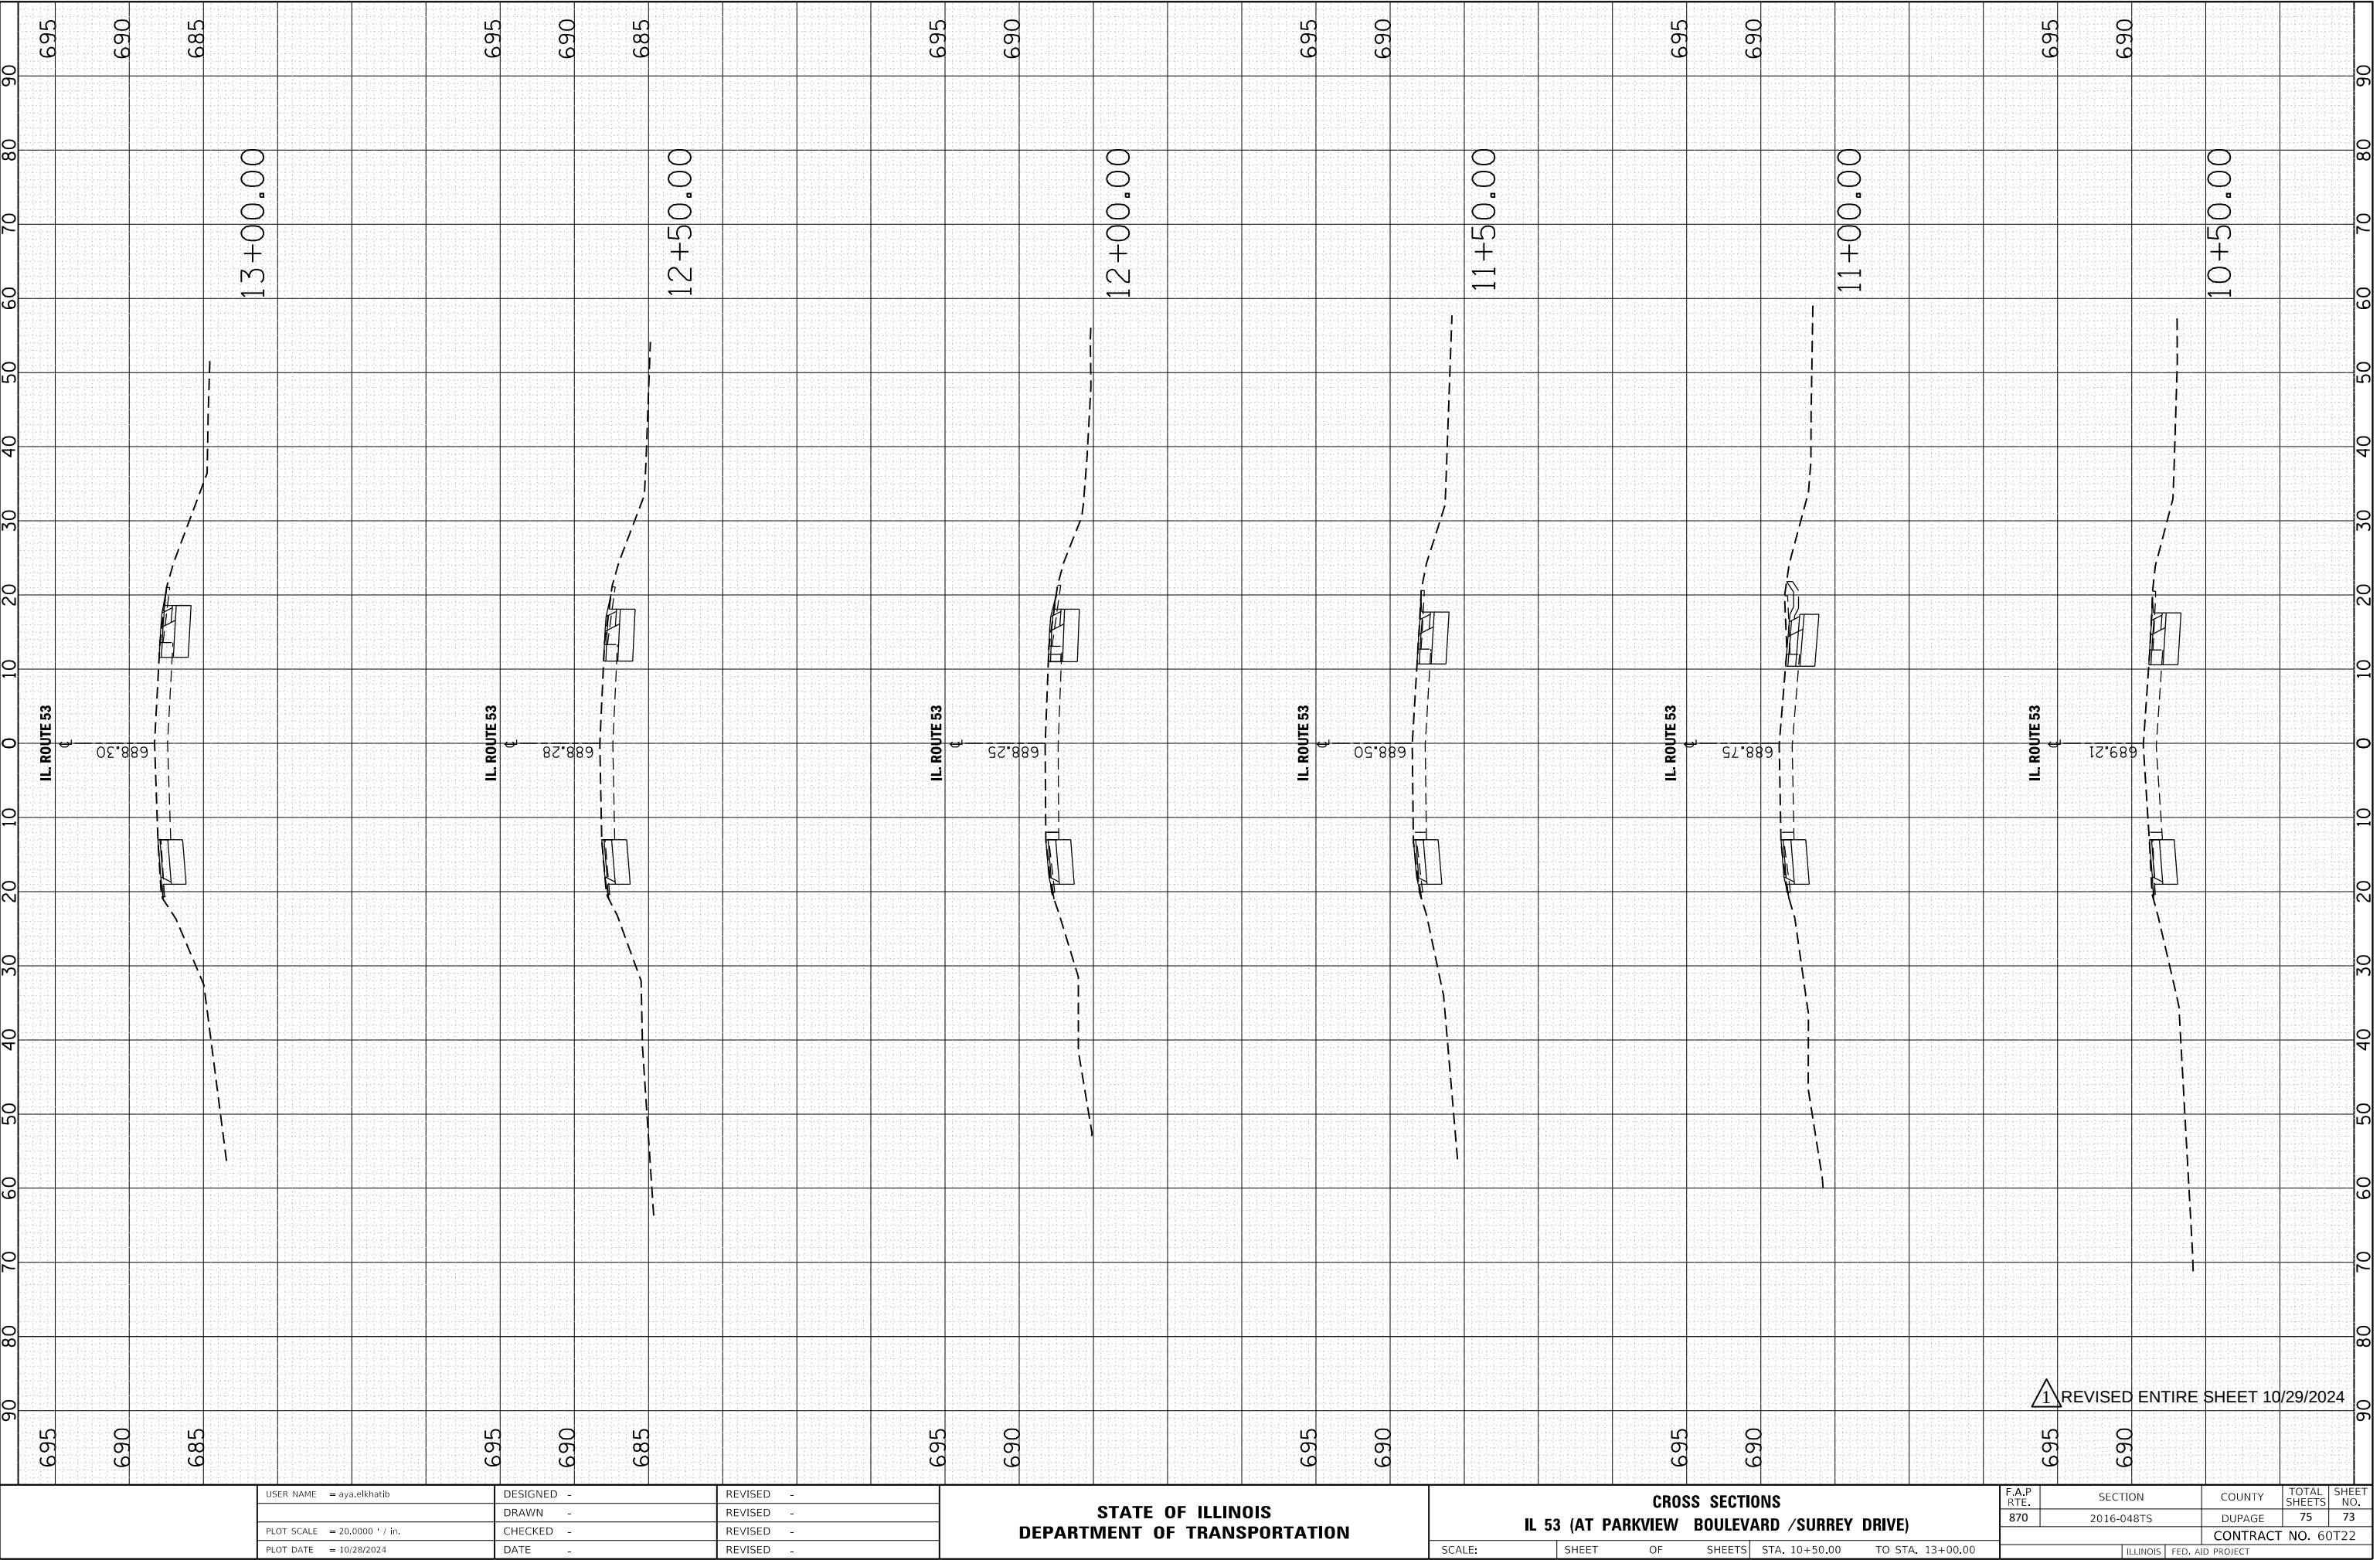

USER NAME = aya,elkhatib	DESIGNED -	REVISED -
	DRAWN -	REVISED -
PLOT SCALE = 20.0000 ' / in.	CHECKED -	REVISED -
PLOT DATE = 10/28/2024	DATE -	REVISED -

STATE OF ILLINOIS
DEPARTMENT OF TRANSPORTATION

CROSS SECTIONS			
IL 53 (AT PARKVIEW BOULEVARD /SURREY DRIVE)			
SCALE:	SHEET	OF	SHEETS
	10	10	10

F.A.P. RTE.	SECTION	COUNTY	TOTAL SHEETS	SHEET NO.
870	2016-048TS	DUPAGE	75	73
CONTRACT NO. 60T22				
ILLINOIS FED. AID PROJECT				

FINAL SURVEY	SURVEYED _____ PLOTTED _____ TEMPLATE _____ AREAS _____ AREAS CHECKED _____	BY _____	DATE _____
NOTE BOOK			
NO. _____			


ORIGINAL SURVEY	BY	DATE
NOTE BOOK	SURVEYED	
	PLOTTED	
	TEMPLATE	
	AREAS	
NO.	AREAS CHECKED	

1

NO.	AREAS CHECKED	
-----	---------------	--

MODEL: Default

FILE NAME: pw:\Mdot-pw.bentley.com\PWIDOT\Documents\DOT Offices\District 1\Projects\P145709\CADDData\Design\P145709-sht-xxsht_IL53-2.dgn

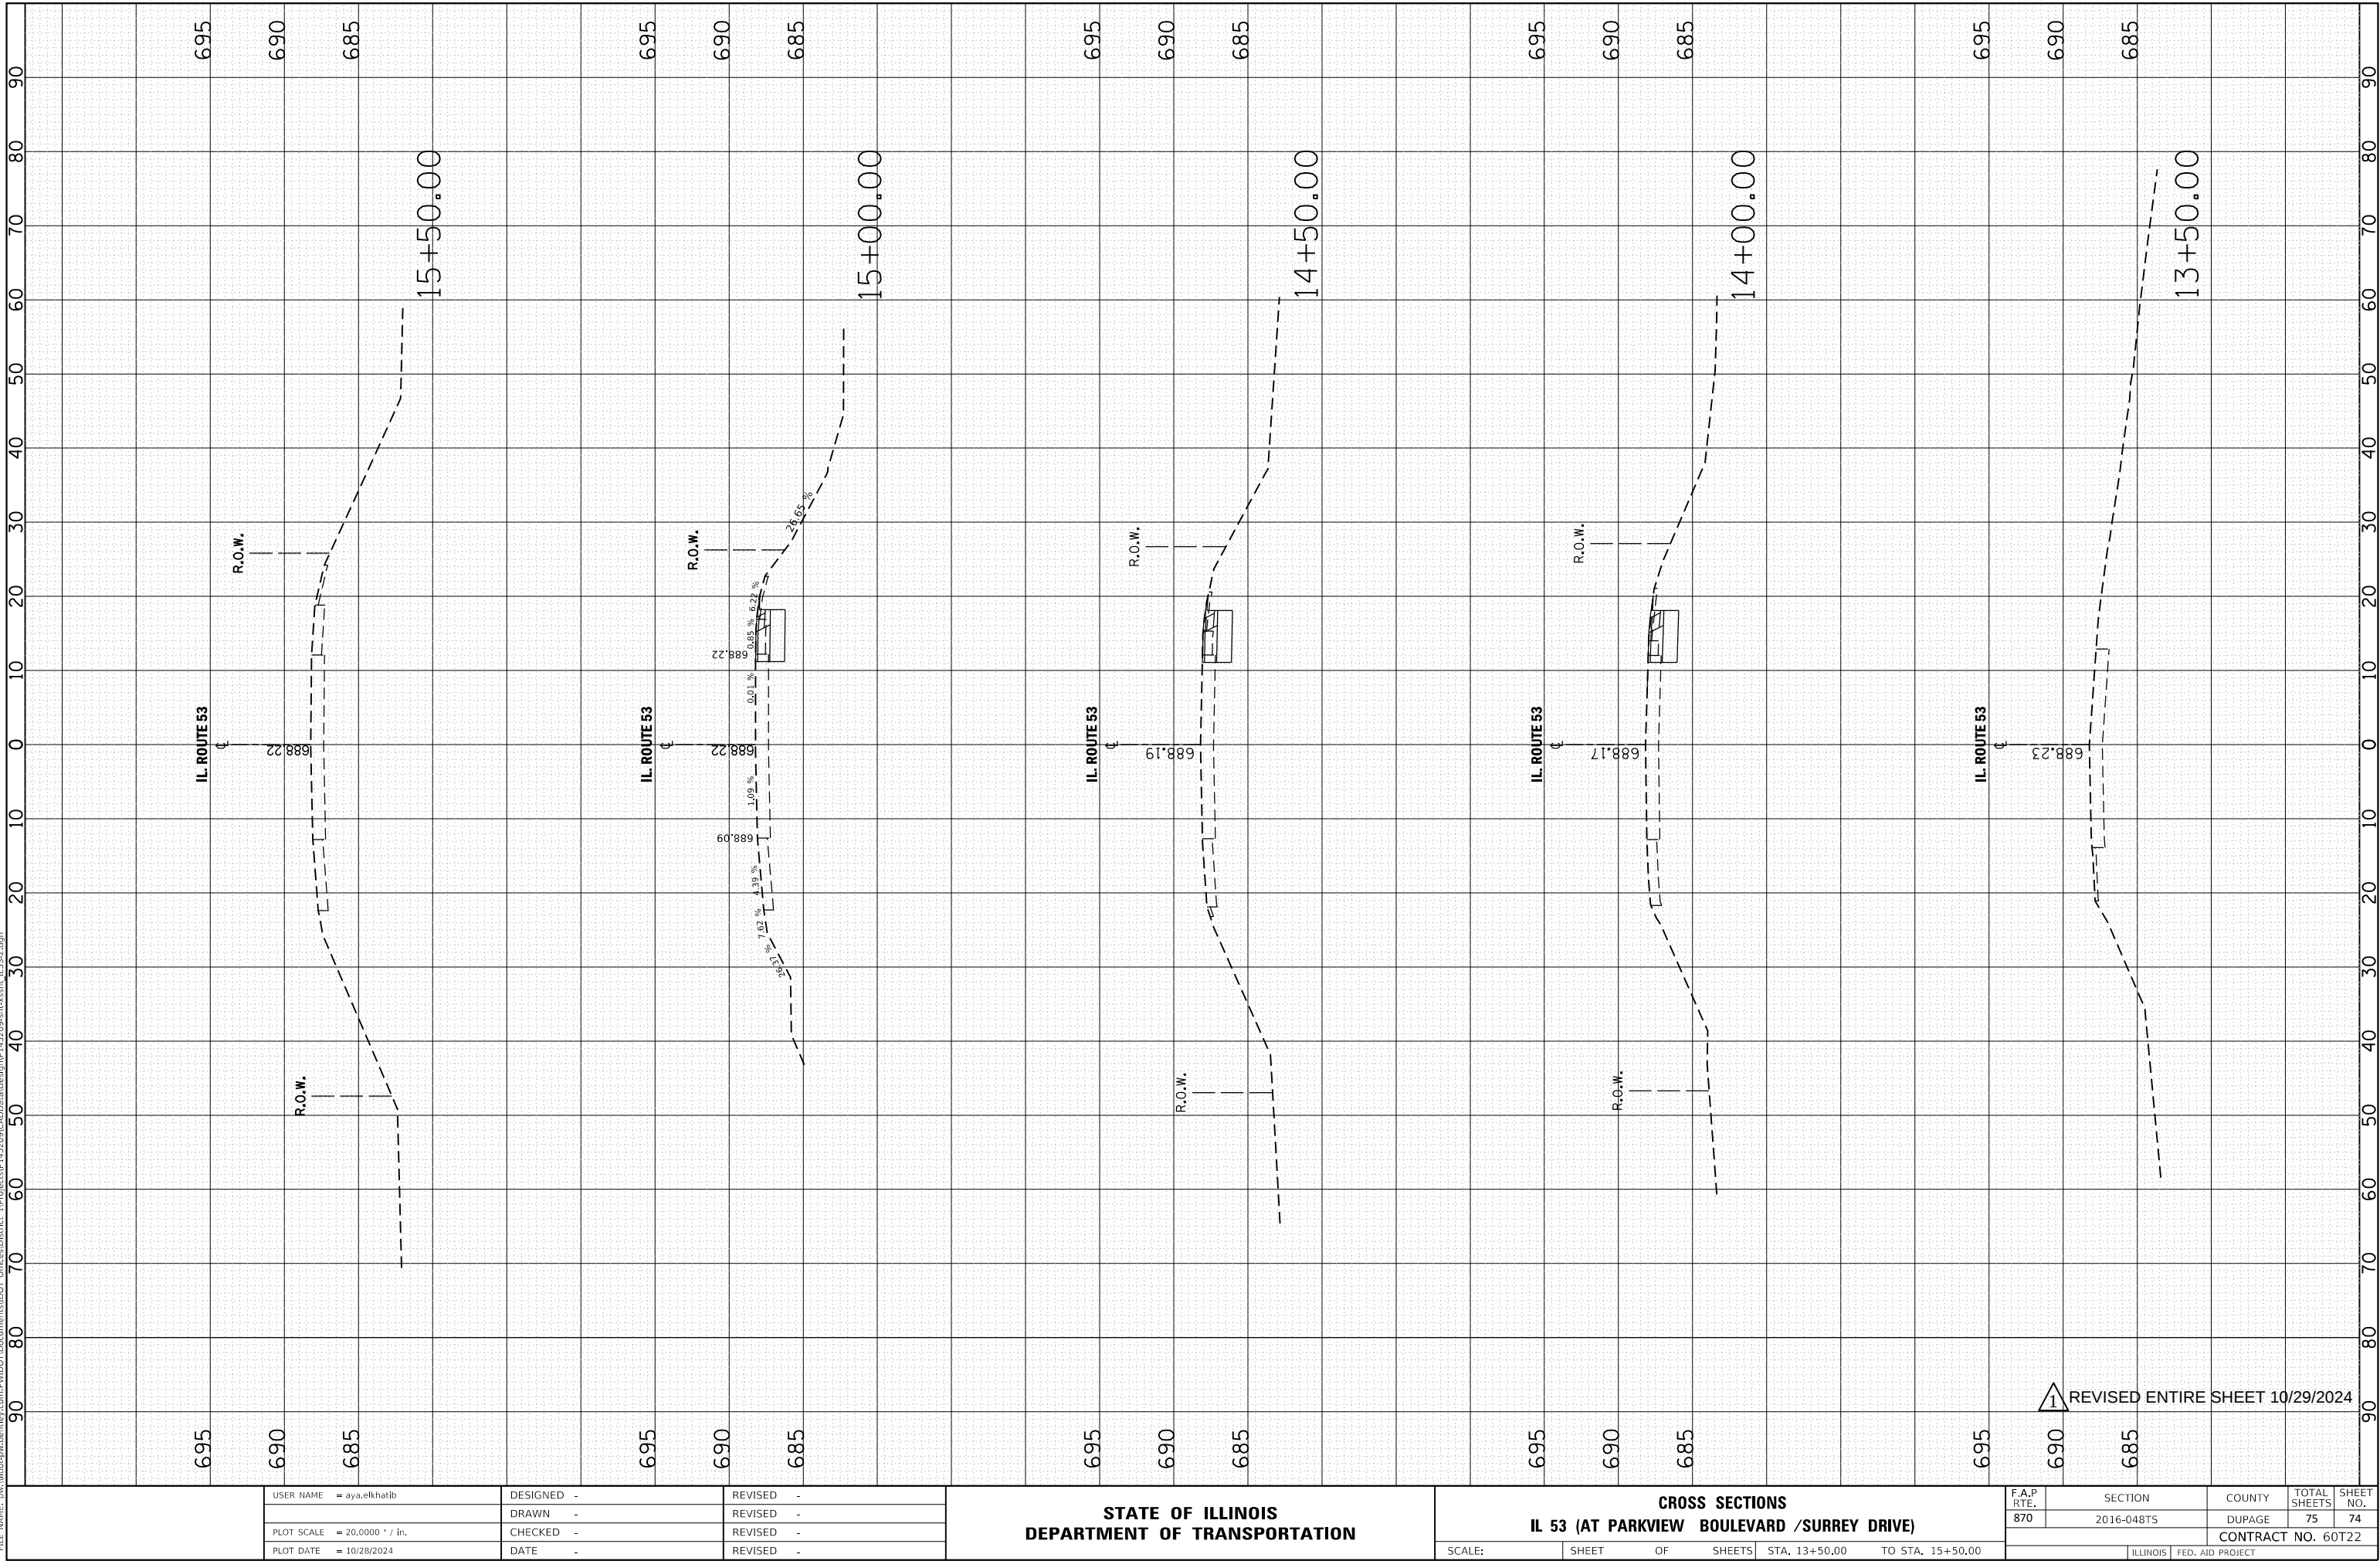

1 REVISED ENTIRE SHEET 10/29/2024

USER NAME = aya.elkhatib	DESIGNED -	REVISED -	STATE OF ILLINOIS DEPARTMENT OF TRANSPORTATION	CROSS SECTIONS IL 53 (AT PARKVIEW BOULEVARD /SURREY DRIVE)				F.A.P RTE.	SECTION	COUNTY	TOTAL SHEETS	SHEET NO.
PLOT SCALE = 20,0000 ' / in.	DRAWN -	REVISED -						870	2016-048TS	DUPAGE	75	74
PLOT DATE = 10/28/2024	CHECKED -	REVISED -		CONTRACT NO. 60T22								
DATE -	REVISED -	SCALE:		SHEET	OF	SHEETS	STA. 13+50.00	TO STA. 15+50.00	ILLINOIS FED. AID PROJECT			