


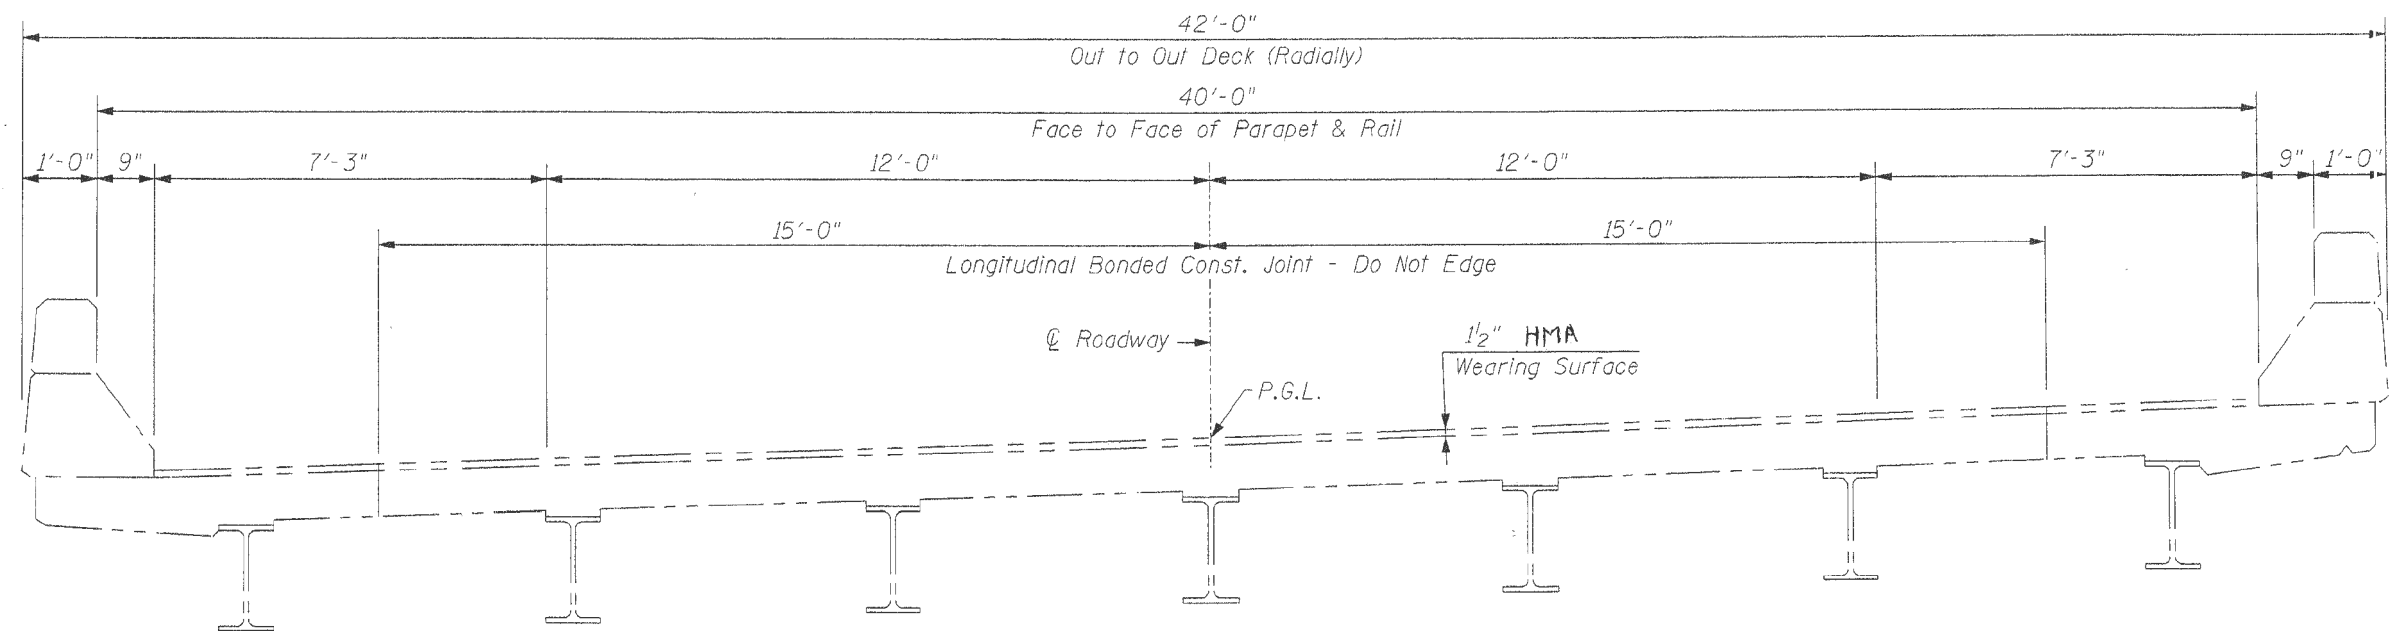

Out to Out Deck (Radially)

40'-0"

Face to Face of Parapet & Rail

15'-0"

15'-0"

Longitudinal Bonded Const. Joint - Do Not Edge

Q Roadway $\rightarrow$

1 1/2" HMA
Wearing Surface


Wearing Surface

P.G.L.

FOR INFORMATION ONLY

EXISTING DECK CROSS SECTION

(Looking East)

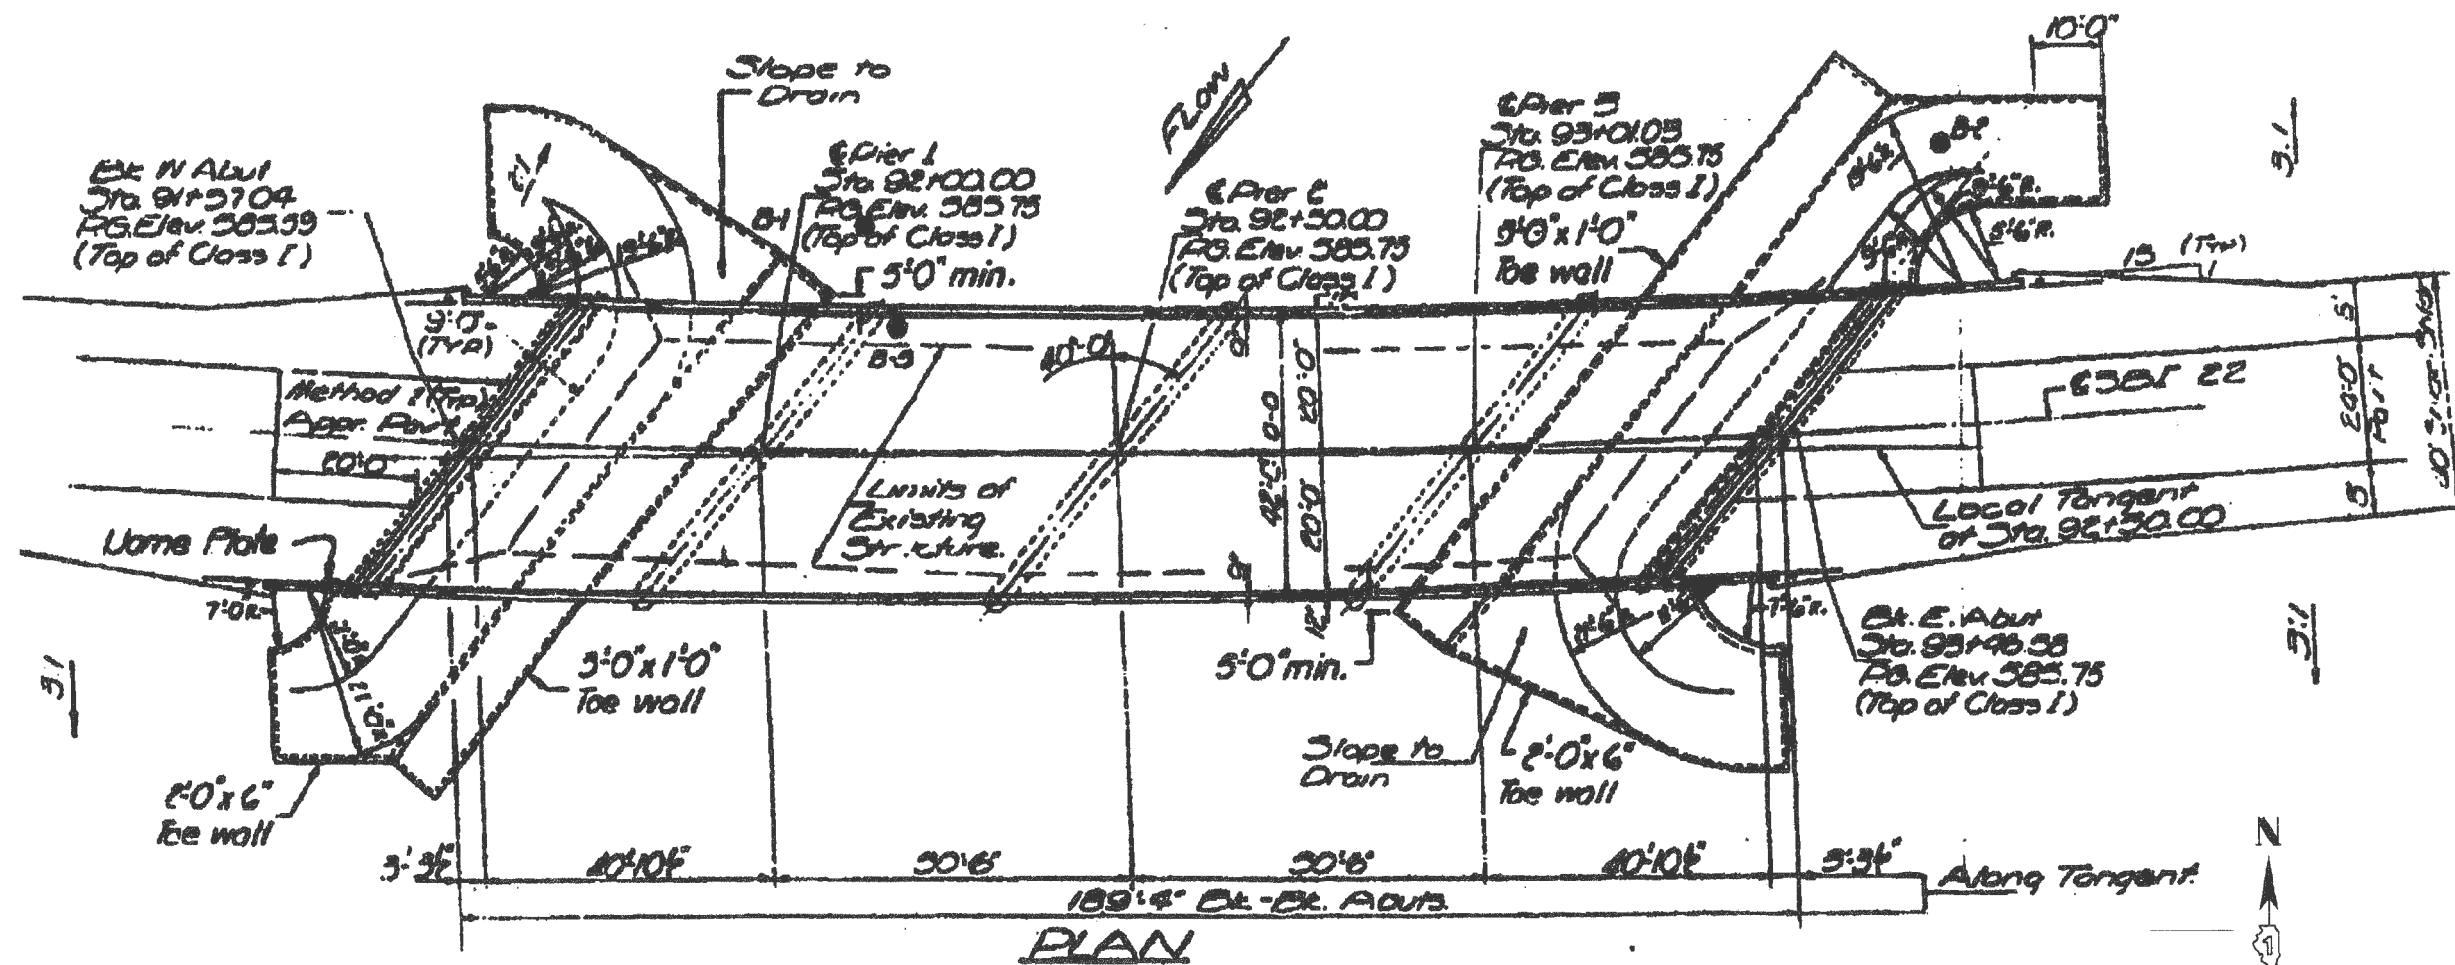




(Top of Class I)











Along Tangent.

PLAN

STATE OF ILLINOIS
DEPARTMENT OF TRANSPORTATION

DEPARTMENT OF TRANSPORTATION

EXISTING PLANS. LOCATION 4 (SN 099-0105)

SCALE:	SHEET	OF	SHEETS	STA.	TO STA.
--------	-------	----	--------	------	---------

F.A. RTE.	SECTION	COUNTY	TOTAL SHEETS	SHEET NO.
VAR	2014-0341	WILL&DUPAGE	57	16
		CONTRACT NO. 60Y28		
ILLINOIS FED. AID PROJECT				

FILE NAME =	USER NAME = osbornep	DESIGNED -	REVISED -
c:\pw_work\puidot\osbornep\dwg388535\DWG	04514-shrt.plandgn	DRAWN -	REVISED -
	PLOT SCALE = 100.0000 ' / in.	CHECKED -	REVISED -
Default	PLOT DATE = 8/22/2014	DATE -	REVISED -