



FOR INFORMATION ONLY

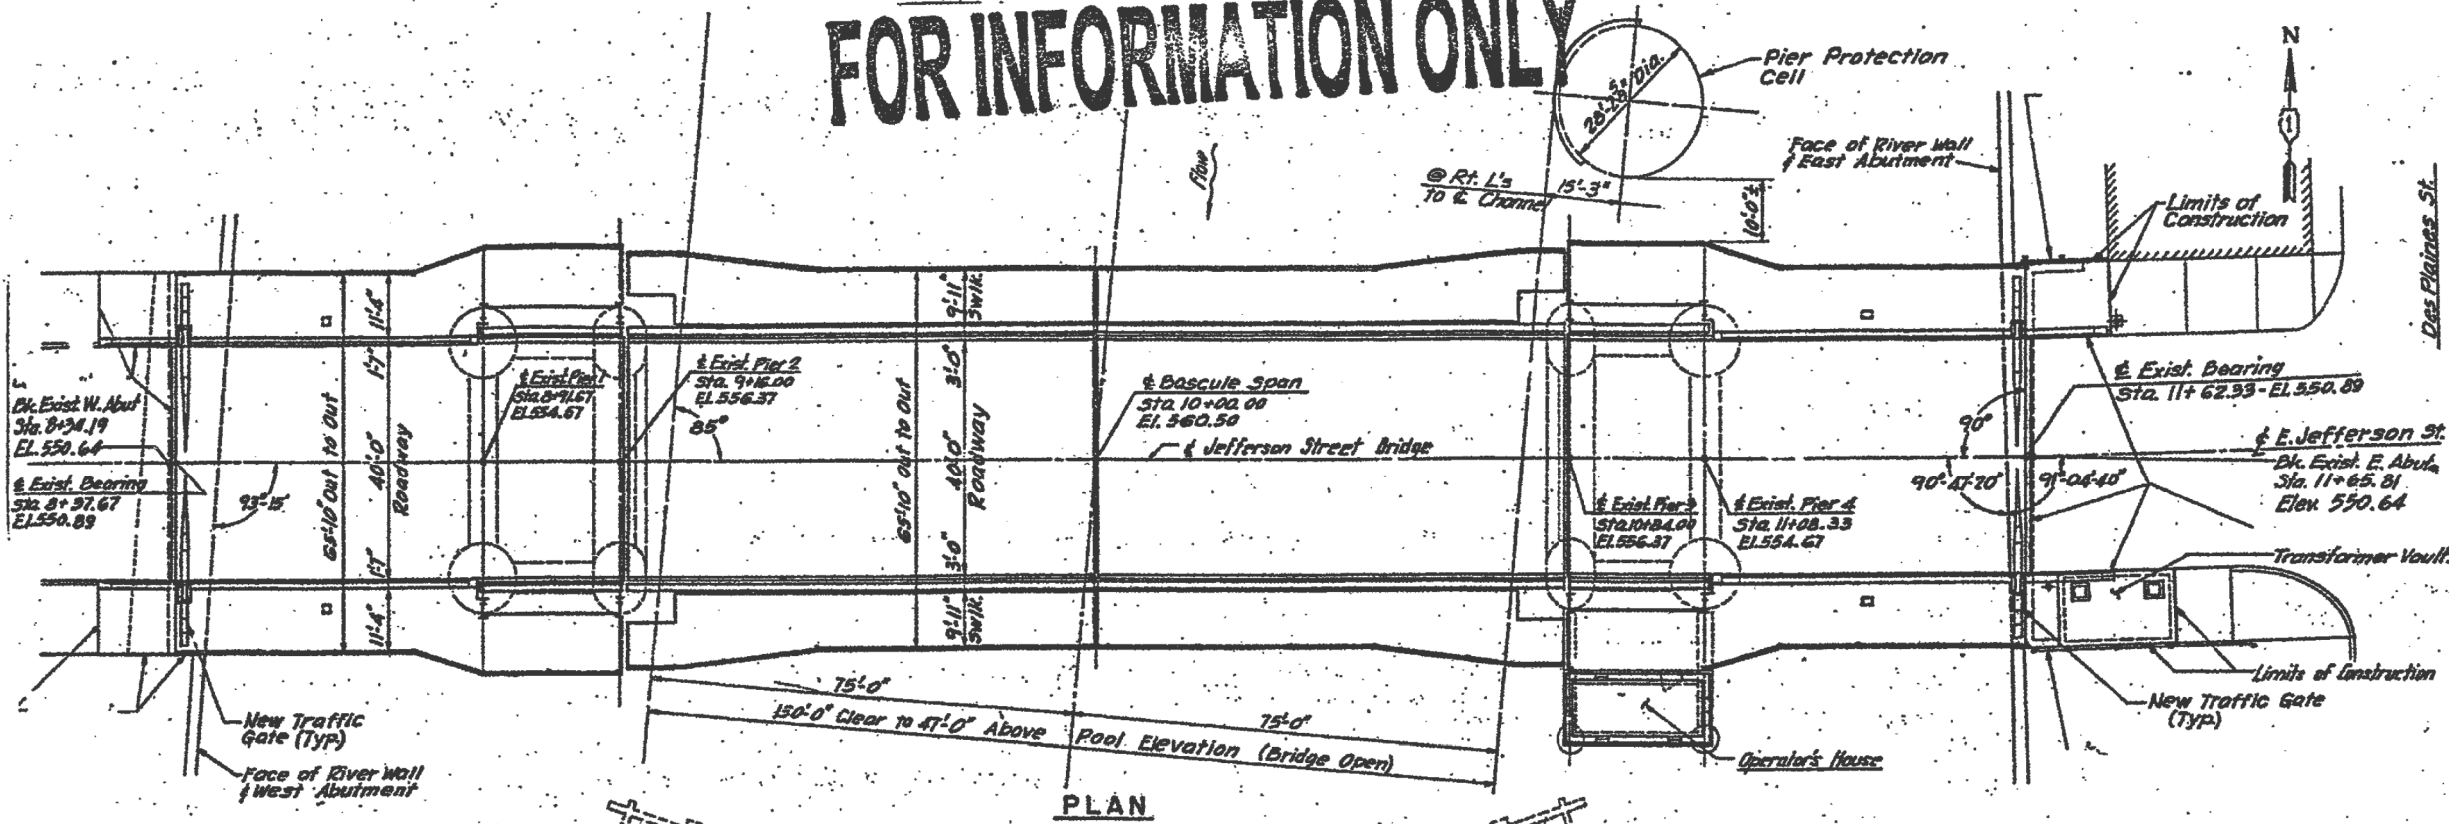

PLAN

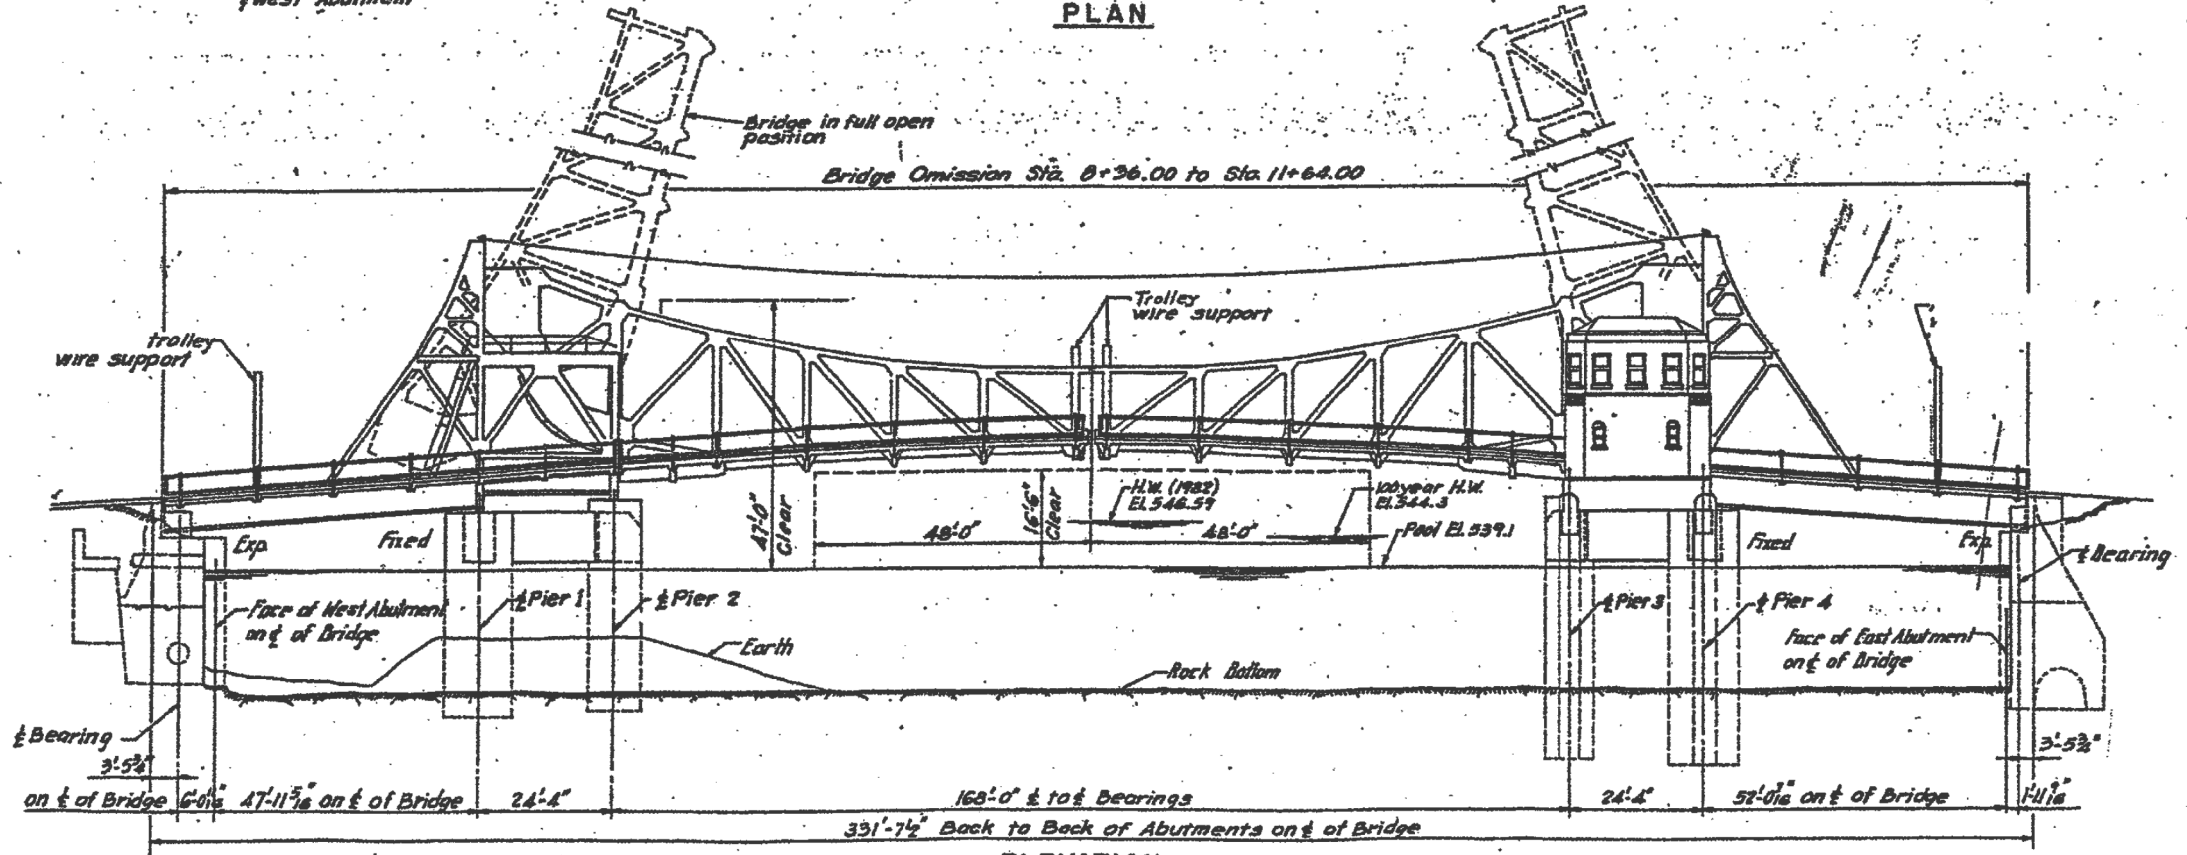

ELEVATION