


SHEET NO. 12  
22 SHEETS


NO.	DATE	BY	CHECKED
1	11/28/15	AD	IC
2	12/16/15	AD	IC

TOP OF WEB ELEVATIONS  
(Before any deflection)



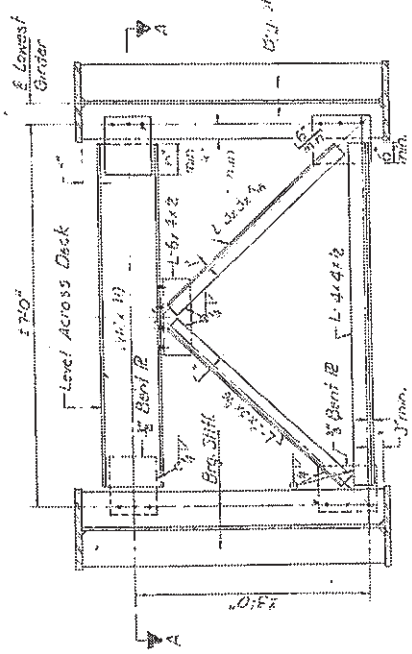

CROSS FRAME CF  
(20'-Required)

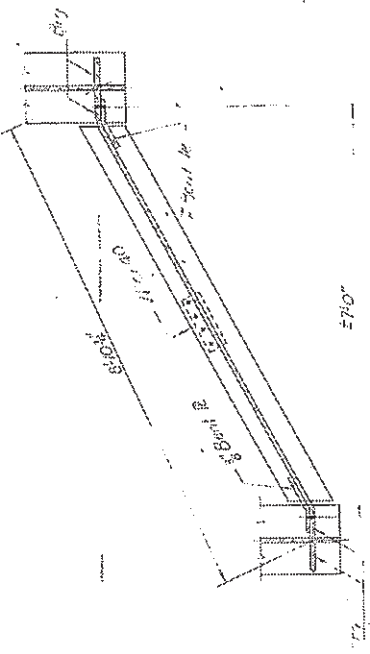


CROSS FRAME CF  
(20'-Required)

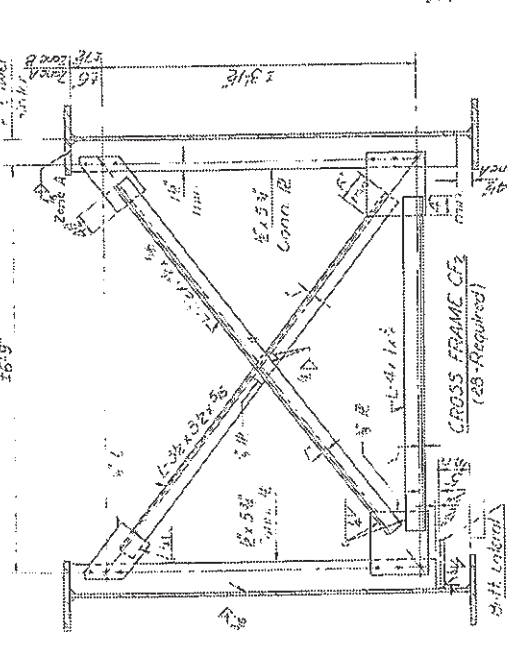


DESIGNED	D.A. KRUIS
CHECKED	R. DOH
DRAWN	R. DOH
CHECKED	R. DOH


EXAMINED	
PAIRED	
APPROVED	

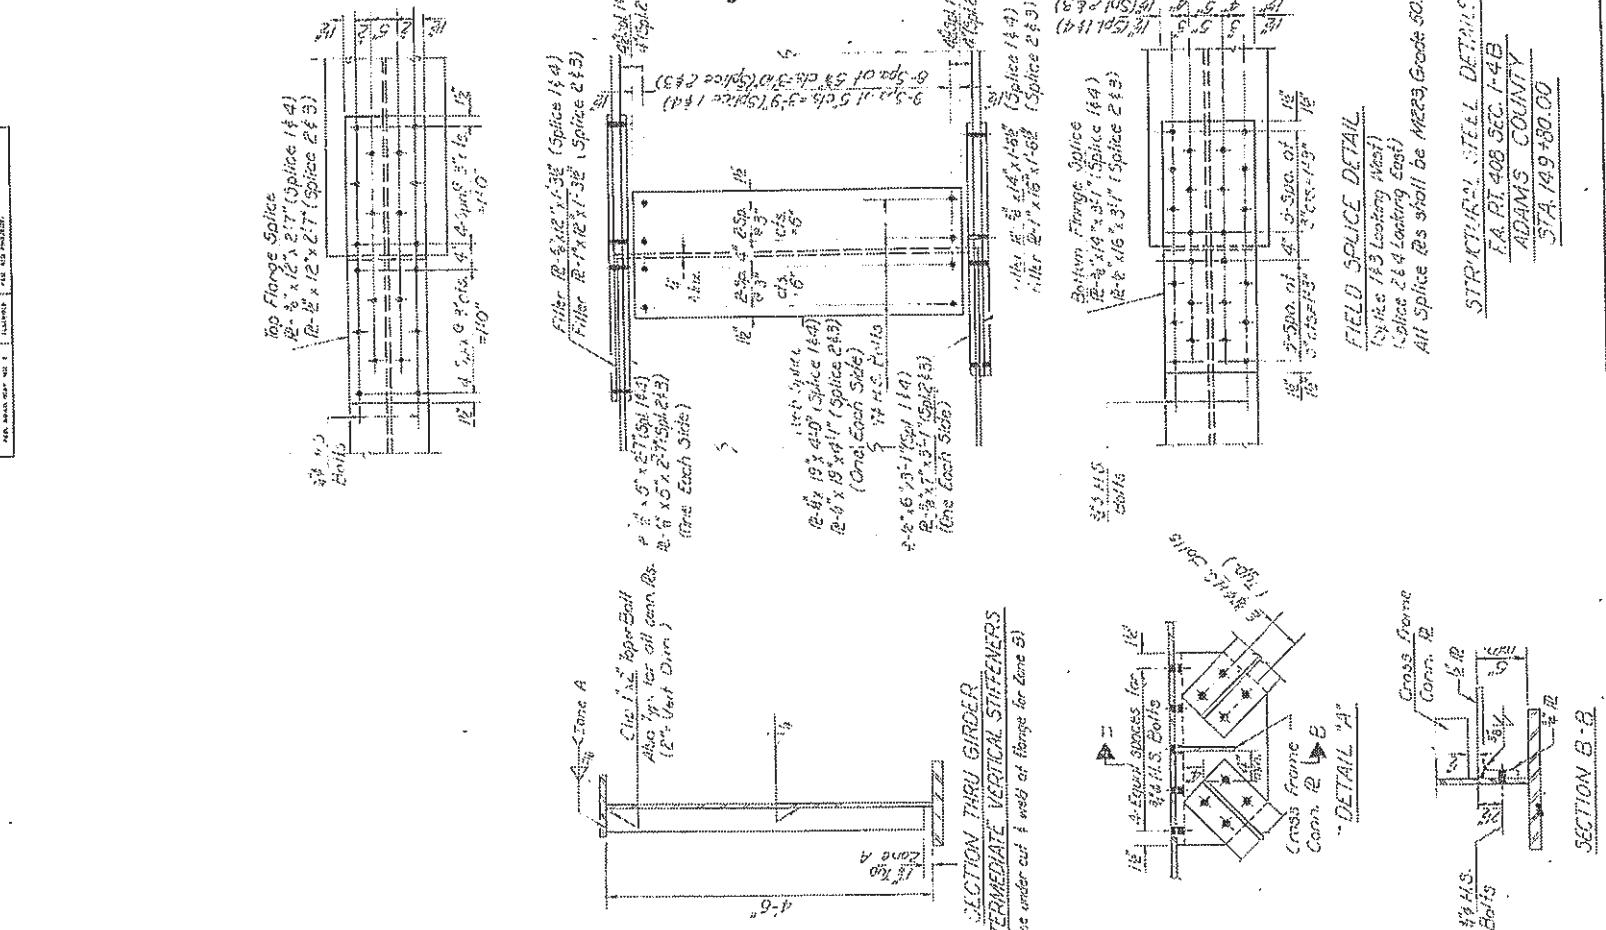

SECTION THRU GIRDER  
AT INTERMEDIATE VERTICAL STIFFENERS  
(Reverse under cut & weld of flange for Zone B)

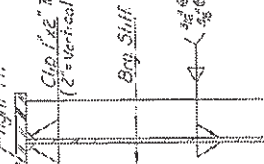

SECTION THRU GIRDER

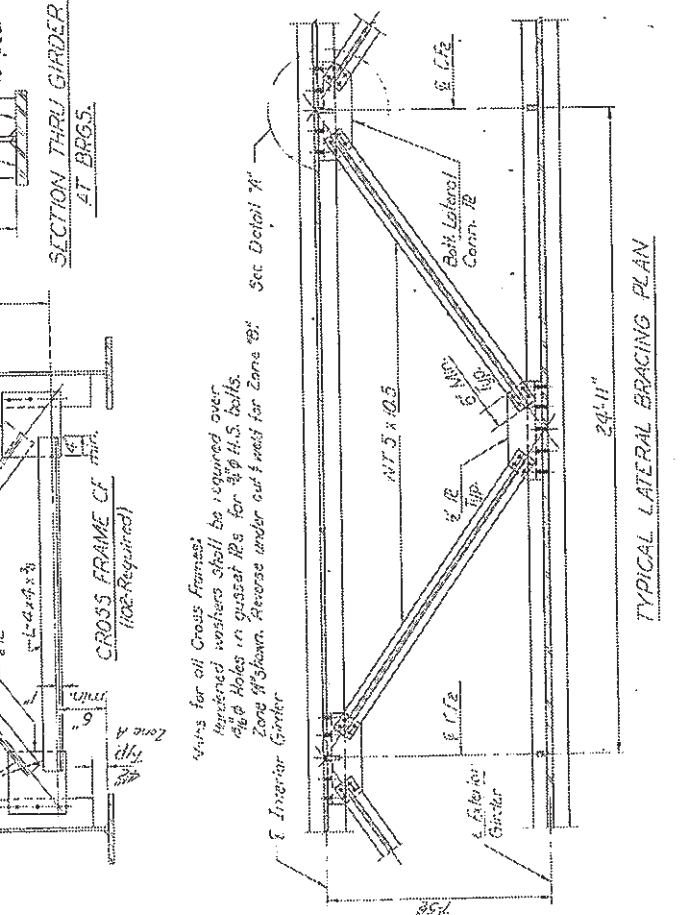

Rev 6-5-17