


O'CONNOR AVE. (VAR. ROW)

MATCHLINE

00+96 STA.

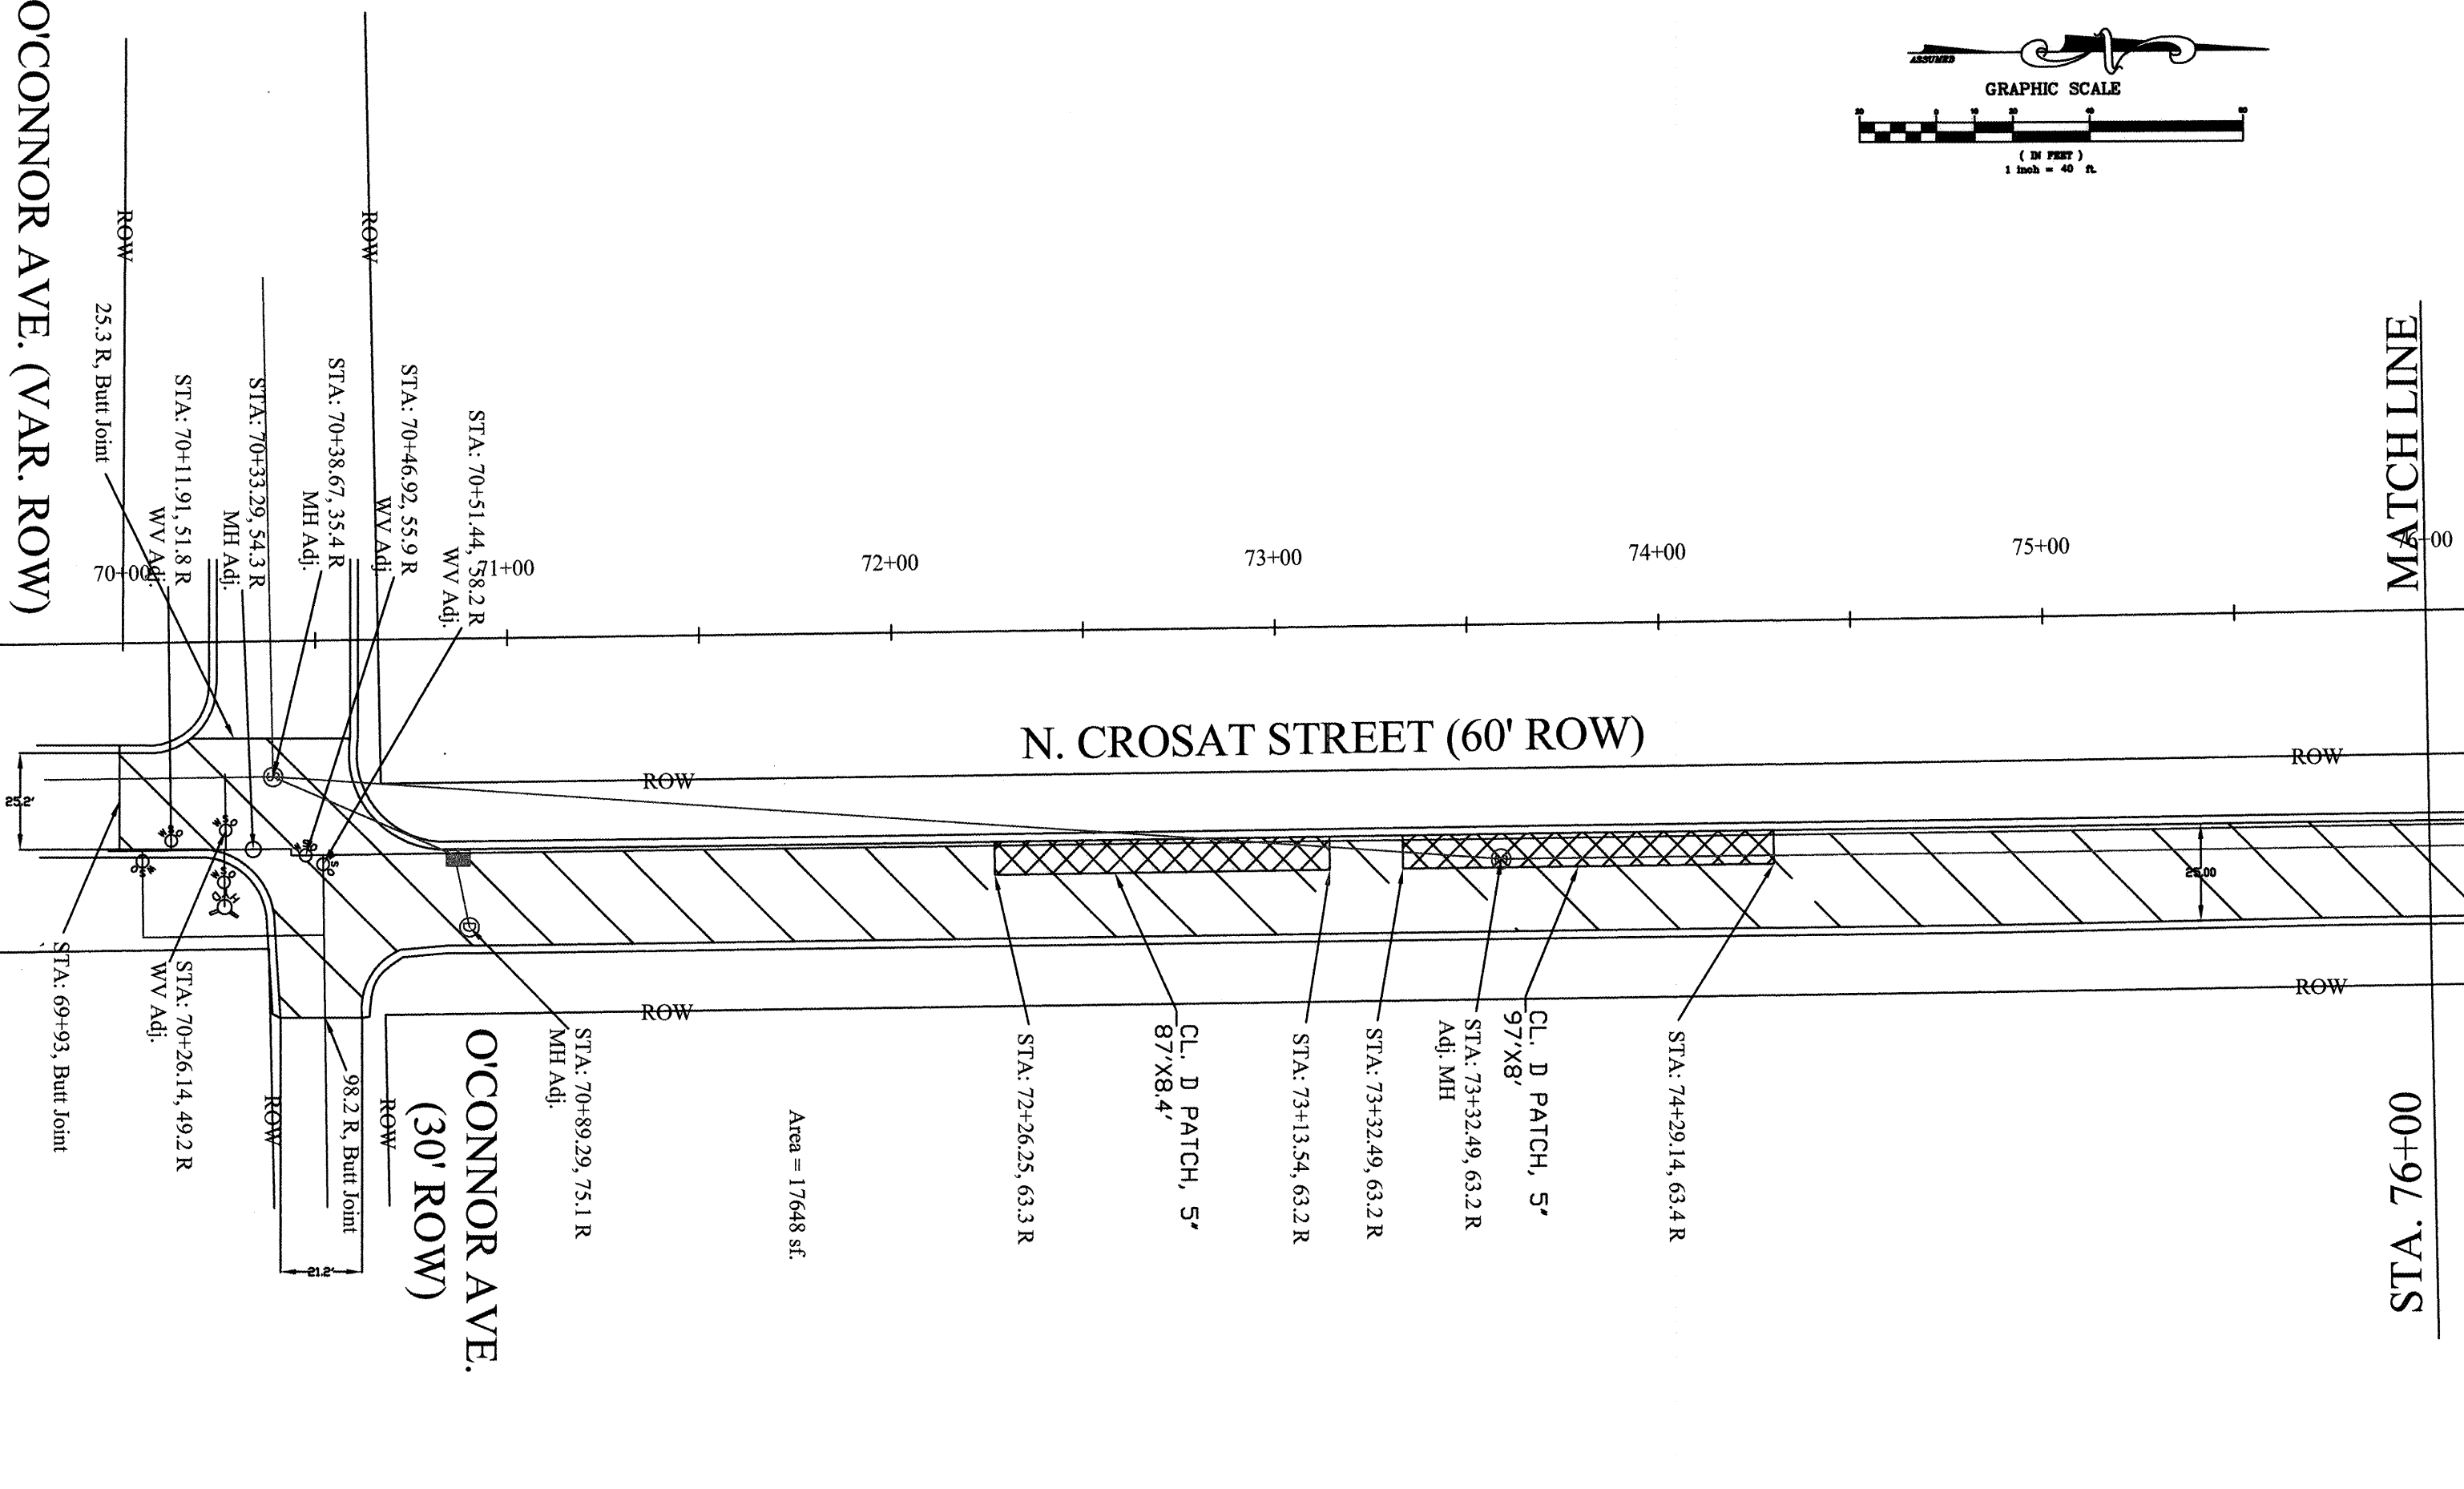

N. CROSAT STREET (60' ROW)

O'CONNOR AVE.
(30' ROW)

Area = 17648 sf.

Drawn by: MJF	Number:	Revisions
Checked by:	Date:	Date: 8/27/09 By: MJF

CITY OF LA SALLE

ARRA Streets 2009
City of La Salle, IL

Plan View

Scale: 1"= 40'	Sheet 5 of 15
File: 090007900RS	