



ROUTE	SECTION	COUNTY	TOTAL SHEETS	SHEET NUMBER
VARIOUS	2008-038 I	VARIOUS	20	8

R 12 E

T 33 N

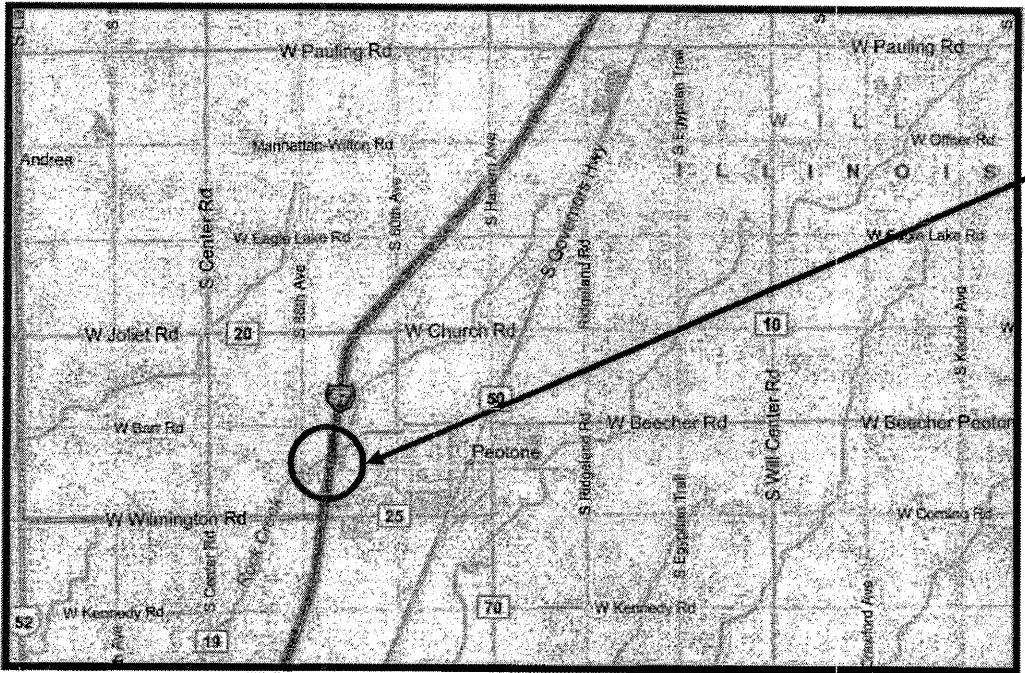


VILLAGE OF PEOTONE
PEOTONE TOWNSHIP
WILL COUNTY

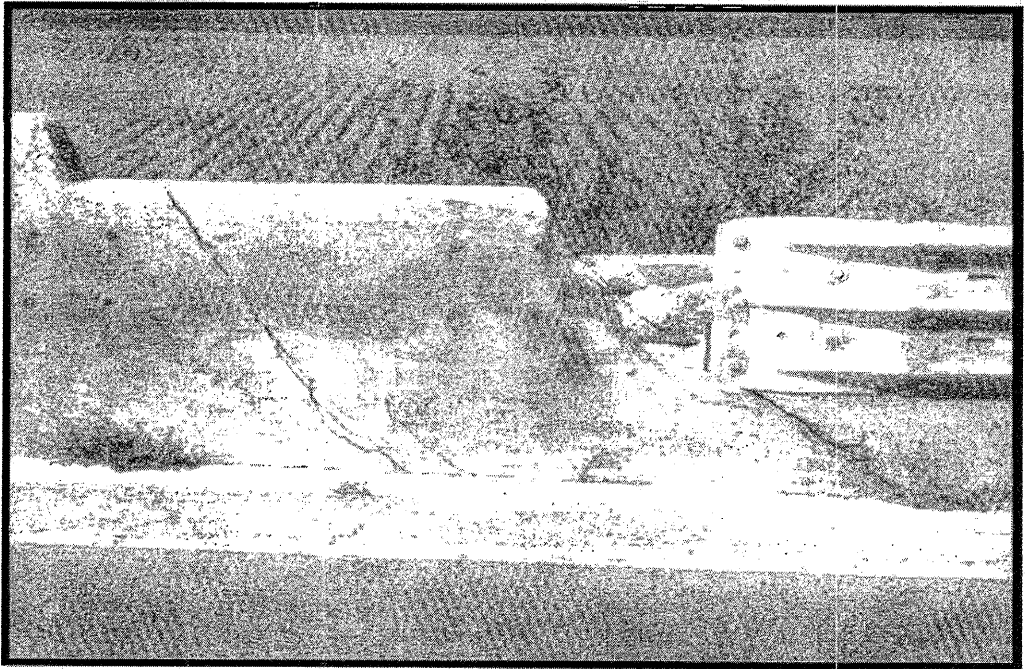

LOCATION 1: I-57 SB, 1/2 MILE NORTH OF WILMINGTON ROAD OVER
ABANDONED RR, NW WINGWALL (SN 099-0039)

Contract 60E79

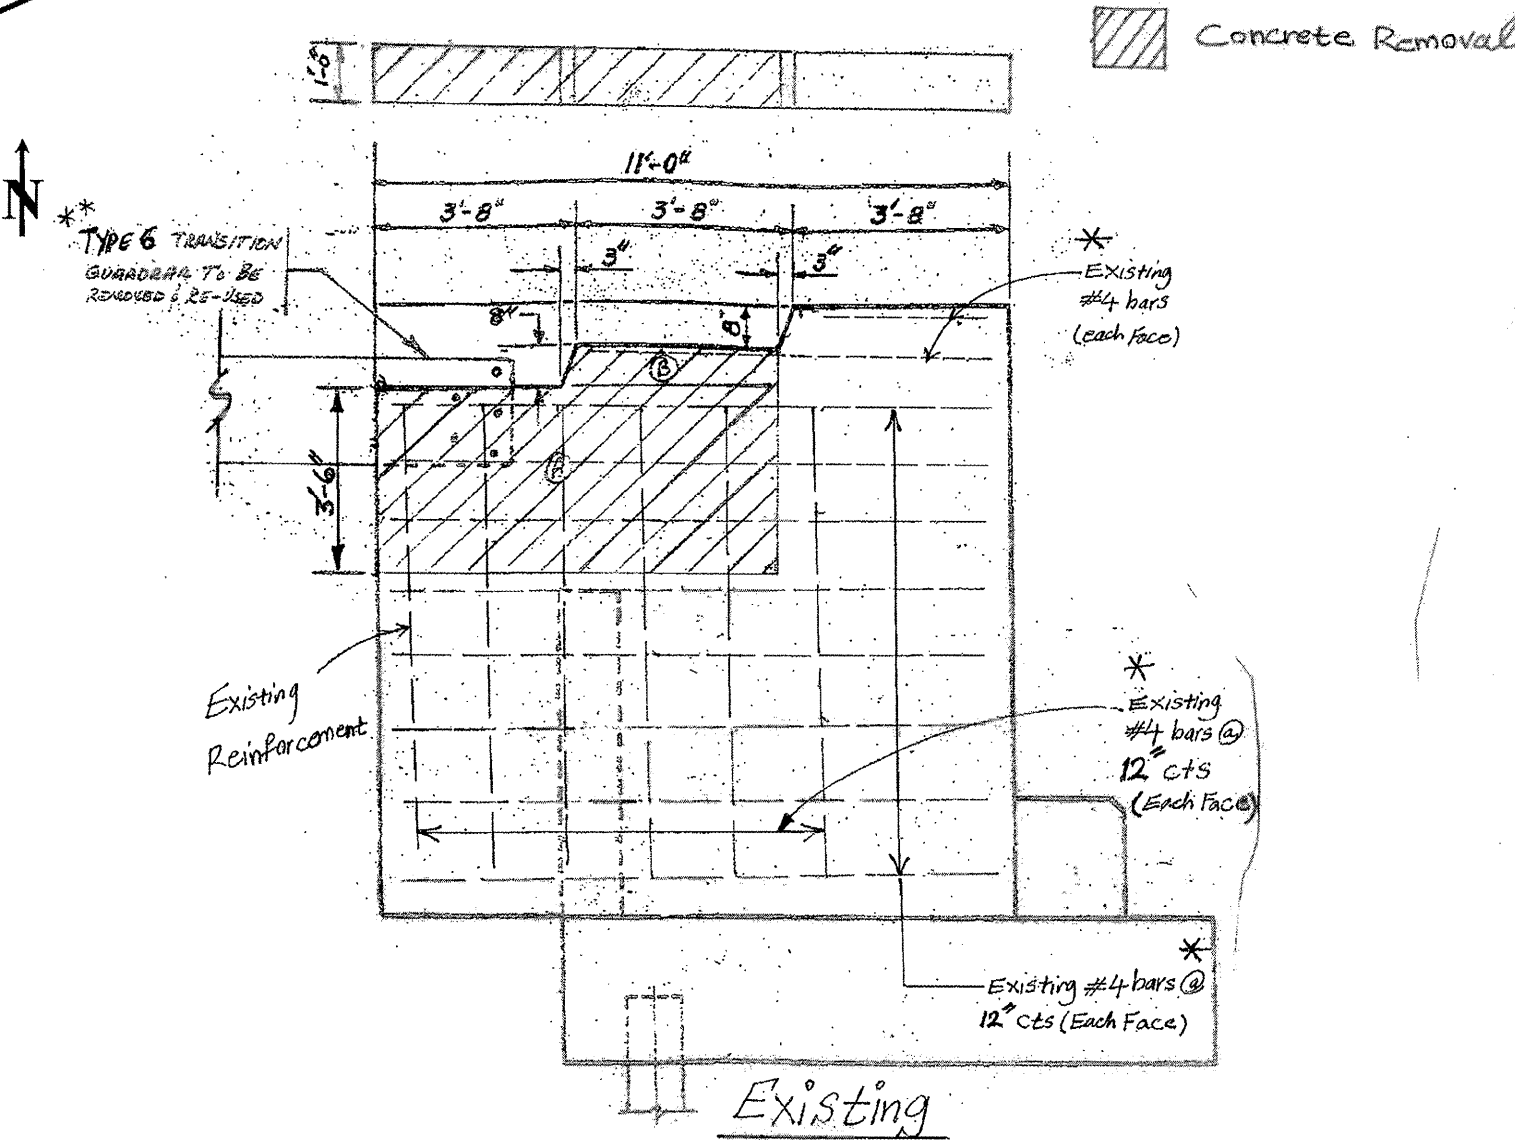

TRAFFIC DATA:

I-57: SPEED LIMIT = 55 MPH
2006 ADT = 32,200

SHEET 1 OF 2

ILLINOIS DEPARTMENT OF TRANSPORTATION

LOCATION: 1
SN 099-0039