



| FW ROUTE | SECTION | COUNTY | TOTAL SHEETS | SHEET NO |
|---------------------|---------------|--------|--------------|----------|
| 05-00016-03-BR | MADISON | 129 | 15 | |
| STA. 38+00 | TO STA. 43+50 | | | |
| CONTRACT NO.: 97351 | | | | |

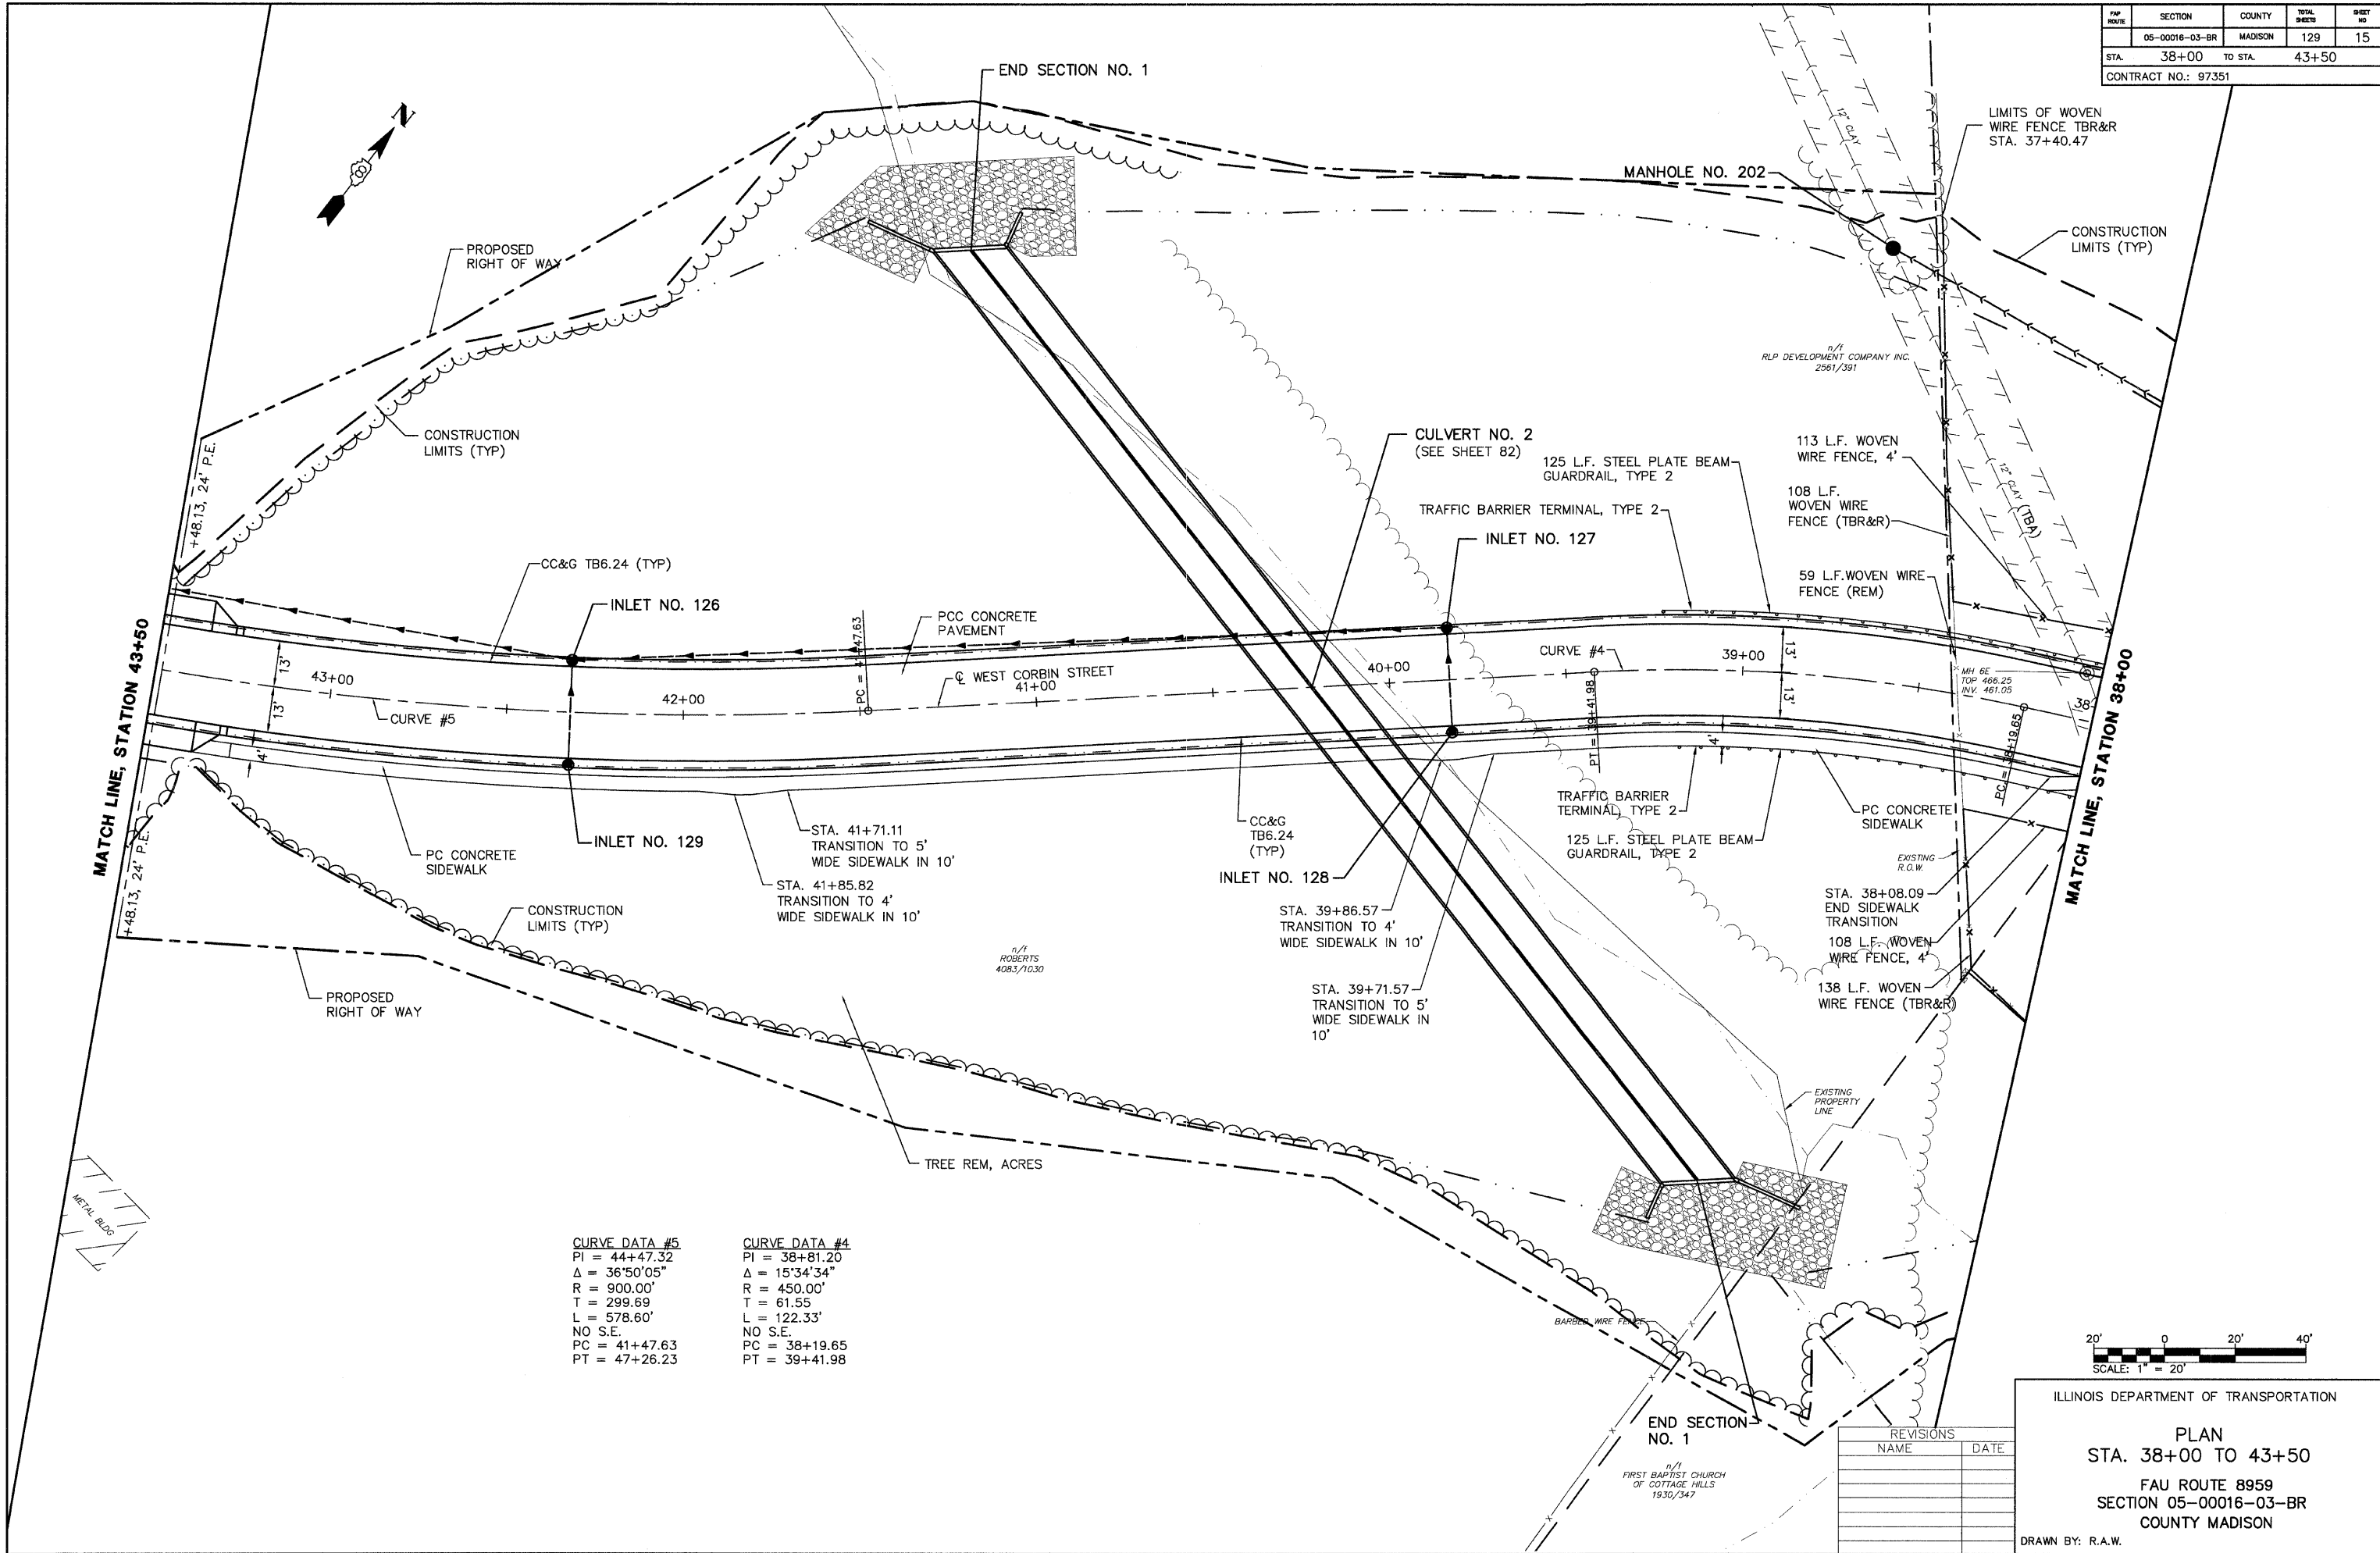

CURVE DATA #5
 PI = 44+47.32
 $\Delta = 36^{\circ}50'05''$
 R = 900.00'
 T = 299.69
 L = 578.60'
 NO S.E.
 PC = 41+47.63
 PT = 47+26.23

CURVE DATA #4
 PI = 38+81.20
 $\Delta = 15^{\circ}34'34''$
 R = 450.00'
 T = 61.55
 L = 122.33'
 NO S.E.
 PC = 38+19.65
 PT = 39+41.98

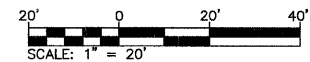

| REVISIONS | |
|-----------|------|
| NAME | DATE |
| | |
| | |
| | |
| | |
| | |

ILLINOIS DEPARTMENT OF TRANSPORTATION
PLAN
 STA. 38+00 TO 43+50
 FAU ROUTE 8959
 SECTION 05-00016-03-BR
 COUNTY MADISON
 DRAWN BY: R.A.W.