


Wrong Way Traffic Control for Partial Cloverleaves Without Island

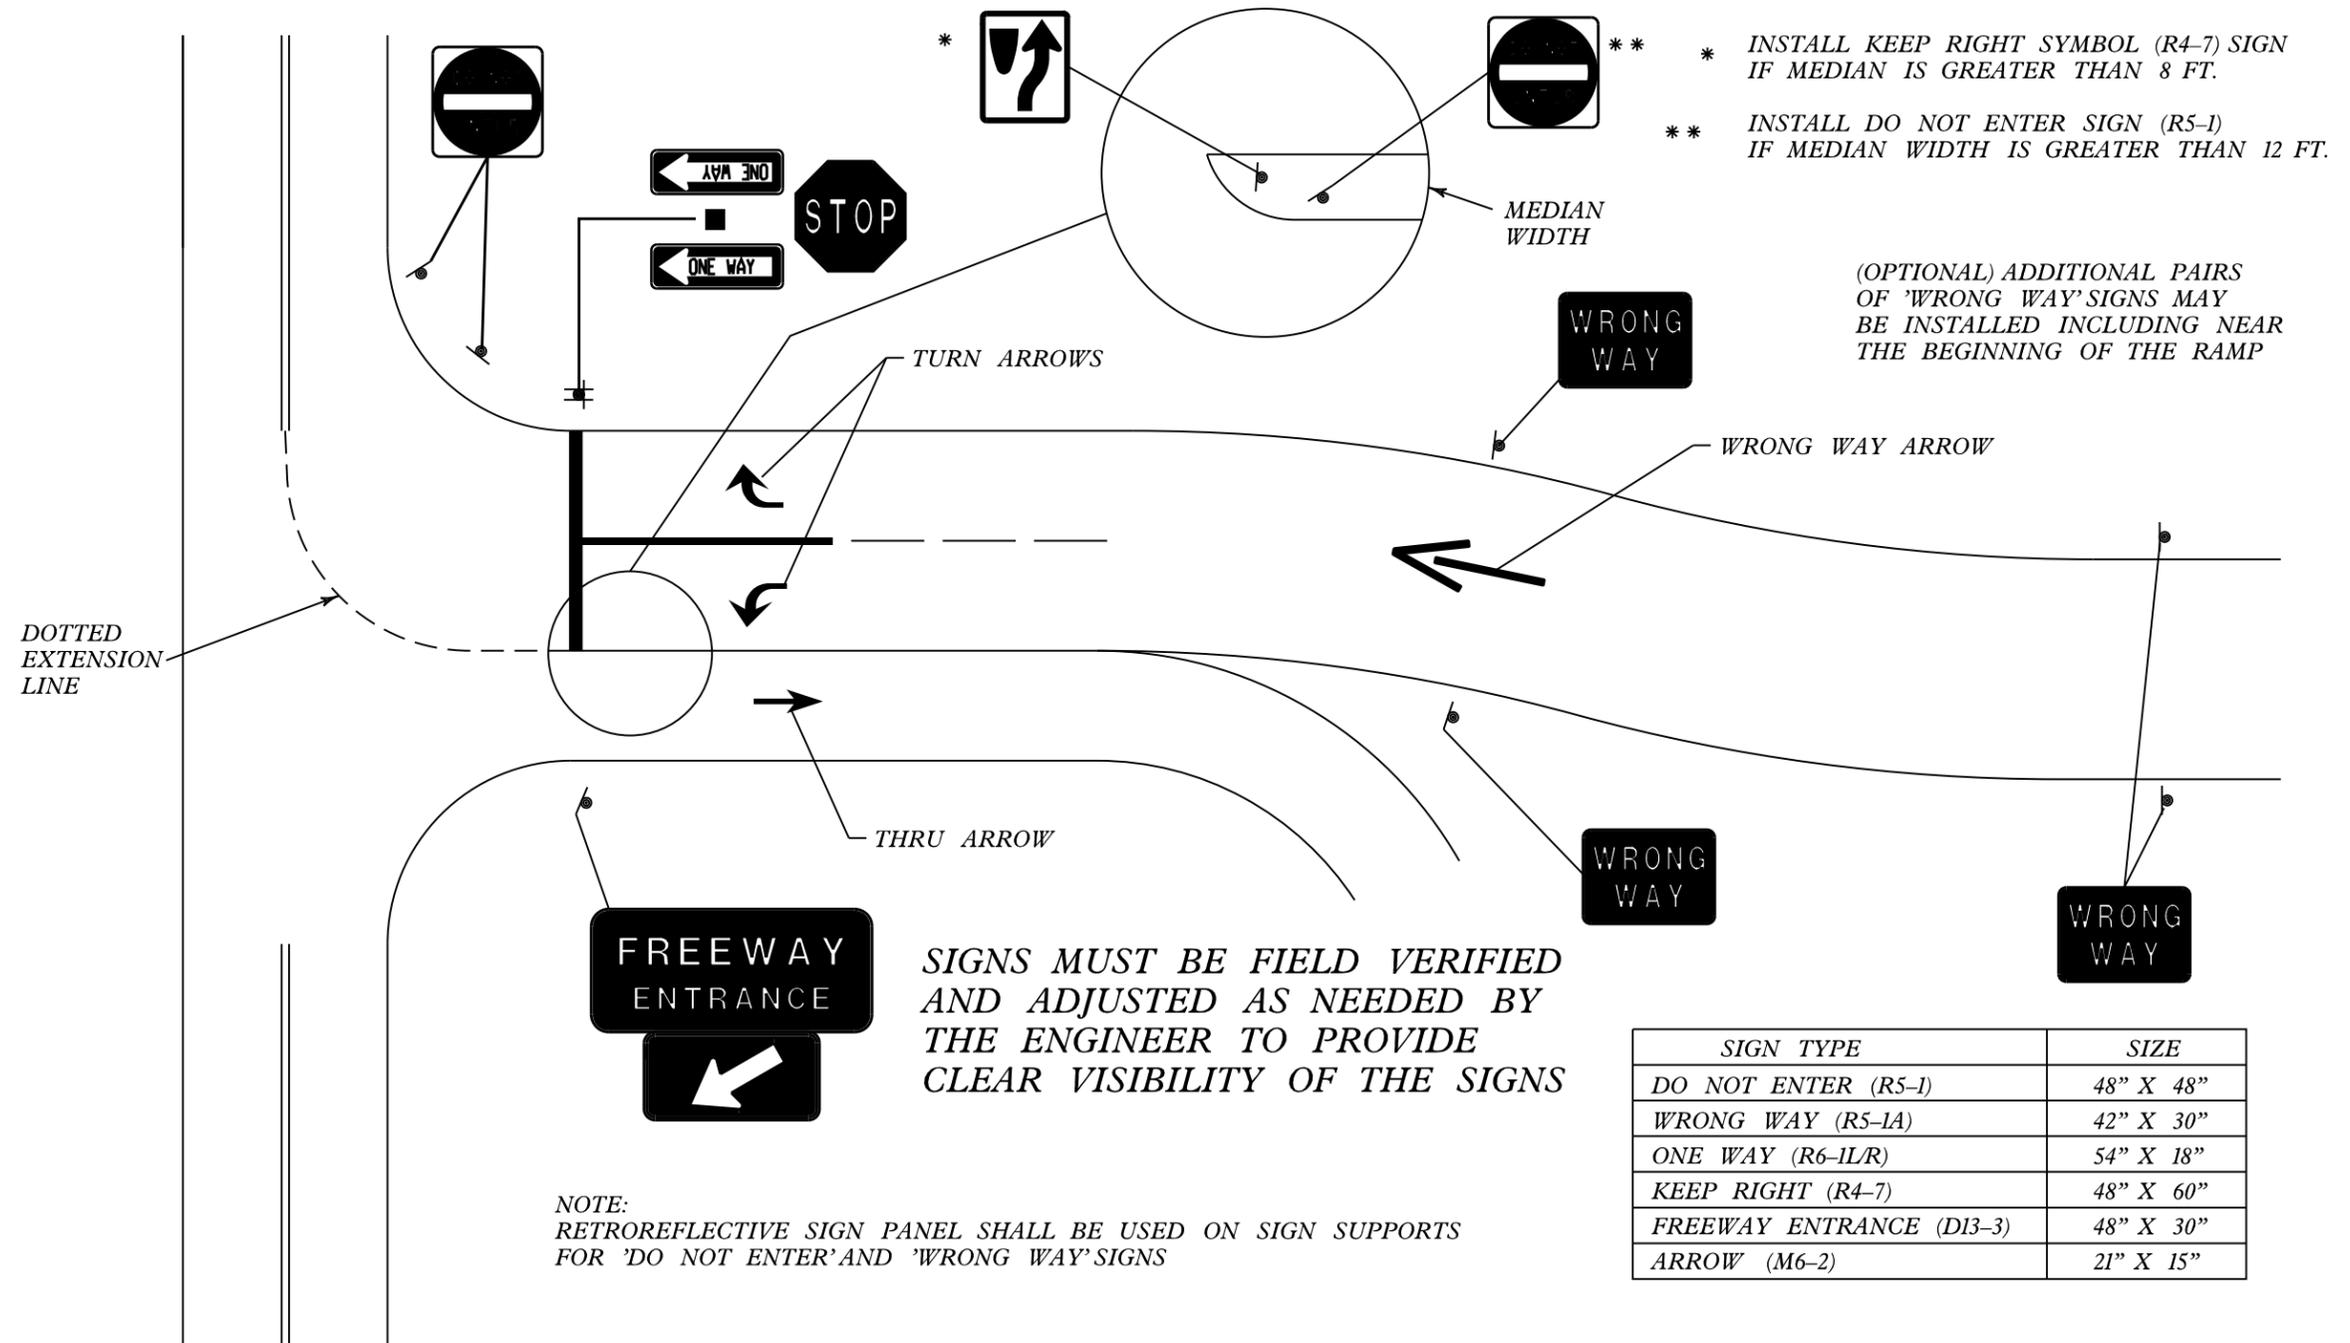

**SIGNS MUST BE FIELD VERIFIED
AND ADJUSTED AS NEEDED BY
THE ENGINEER TO PROVIDE
CLEAR VISIBILITY OF THE SIGNS**

NOTE:
RETROREFLECTIVE SIGN PANEL SHALL BE USED ON SIGN SUPPORTS
FOR 'DO NOT ENTER' AND 'WRONG WAY' SIGNS

SIGN TYPE	SIZE
DO NOT ENTER (R5-1)	48" X 48"
WRONG WAY (R5-1A)	42" X 30"
ONE WAY (R6-1LR)	54" X 18"
KEEP RIGHT (R4-7)	48" X 60"
FREEWAY ENTRANCE (D13-3)	48" X 30"
ARROW (M6-2)	21" X 15"