



LEGEND

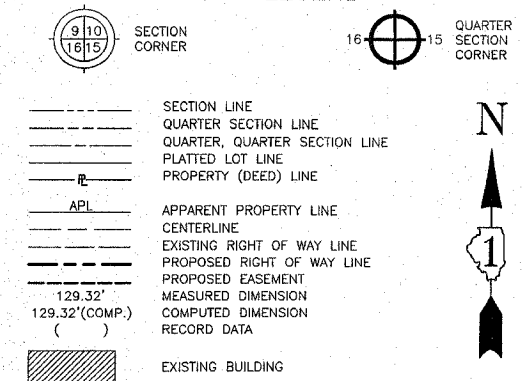

- IRON PIPE OR ROD FOUND
CUT CROSS FOUND OR SET
PK NAIL SET
REPLACED AFTER CONSTRUCTION
T1 THESE STAKES REFERENCE FOUND OR SET MONUMENTATION...
T2 IRON ROD FLUSHED WITH GROUND TO THE FOUND IRON STAKE...
T3 BY COLORED PLASTIC CAP BEARING SURVEYORS REGISTRATION NUMBER...
BT1 THESE STAKES, IN CULTIVATED AREAS, REFERENCE FOUND OR SET MONUMENTATION...
BT2 IRON ROD 20 INCHES BELOW GROUND TO THE FOUND IRON STAKE...
BT3 BY COLORED PLASTIC CAP BEARING SURVEYORS REGISTRATION NUMBER...
M STAKING OR PROPOSED RIGHT OF WAY, SET DIVISION OF HIGHWAYS SURVEY MARKER TO MONUMENT THE POSITION SHOWN...
N STAKING OR PROPOSED RIGHT OF WAY IN CULTIVATED AREAS, BURIED 5/8 INCH METAL ROD 20 INCHES BELOW GROUND TO MARK FUTURE SURVEY MARKER POSITION...
PERMANENT SURVEY MARKER, 1 D O T STD. 2135 (TO BE SET BY OTHERS)
RIGHT OF WAY STAKING PROPOSED TO BE SET.

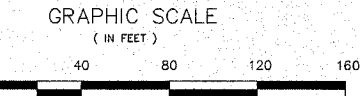

STATE OF ILLINOIS )
COUNTY OF COOK ) SS
THIS IS TO DECLARE THAT WE, W-T LAND SURVEYING, INC., HAVE SURVEYED THE PLAT OF HIGHWAYS SHOWN HEREON IN SECTION 19, TOWNSHIP 42 NORTH, RANGE 12 EAST OF THE THIRD PRINCIPAL MERIDIAN, COOK COUNTY, THAT THE SURVEY IS TRUE AND COMPLETE AS SHOWN TO THE BEST OF MY KNOWLEDGE AND BELIEF...
GIVEN UNDER OUR HAND AND SEAL OF OFFICE OF SAID COUNTY OF COOK, ILLINOIS, ON THIS 31ST DAY OF MAY, A.D. 2006.

Station/Offset & Coordinate Table (Winkelman Rd) with columns for Point No., Station, Offset, Northing, and Easting.


Line Table with columns for Line, Bearing, and Distance.

RECEIVED
MAY 31 2006
PLATS & EQUALS

PLAT OF HIGHWAYS
STATE OF ILLINOIS
DEPARTMENT OF TRANSPORTATION
FAP 374 (Illinois Route 21)
SECTION Willow Road to Euclid Avenue COUNTY Cook
PROJECT JOB NO. R-90-008-03
STATION 113+43.24 TO STATION 141+85.96
SCALE: 1"=40' SHEET 5 OF 18
BUREAU OF LAND ACQUISITION
201 WEST CENTER COURT
SCHAUMBURG, ILLINOIS 60196-1096



W-T LAND SURVEYING, INC.
LAND AND CONSTRUCTION SURVEYORS
39 EAST SCULLY DRIVE
SCHAUMBURG, ILLINOIS 60193
ph. (847)895-3640
fax. (847)895-9985

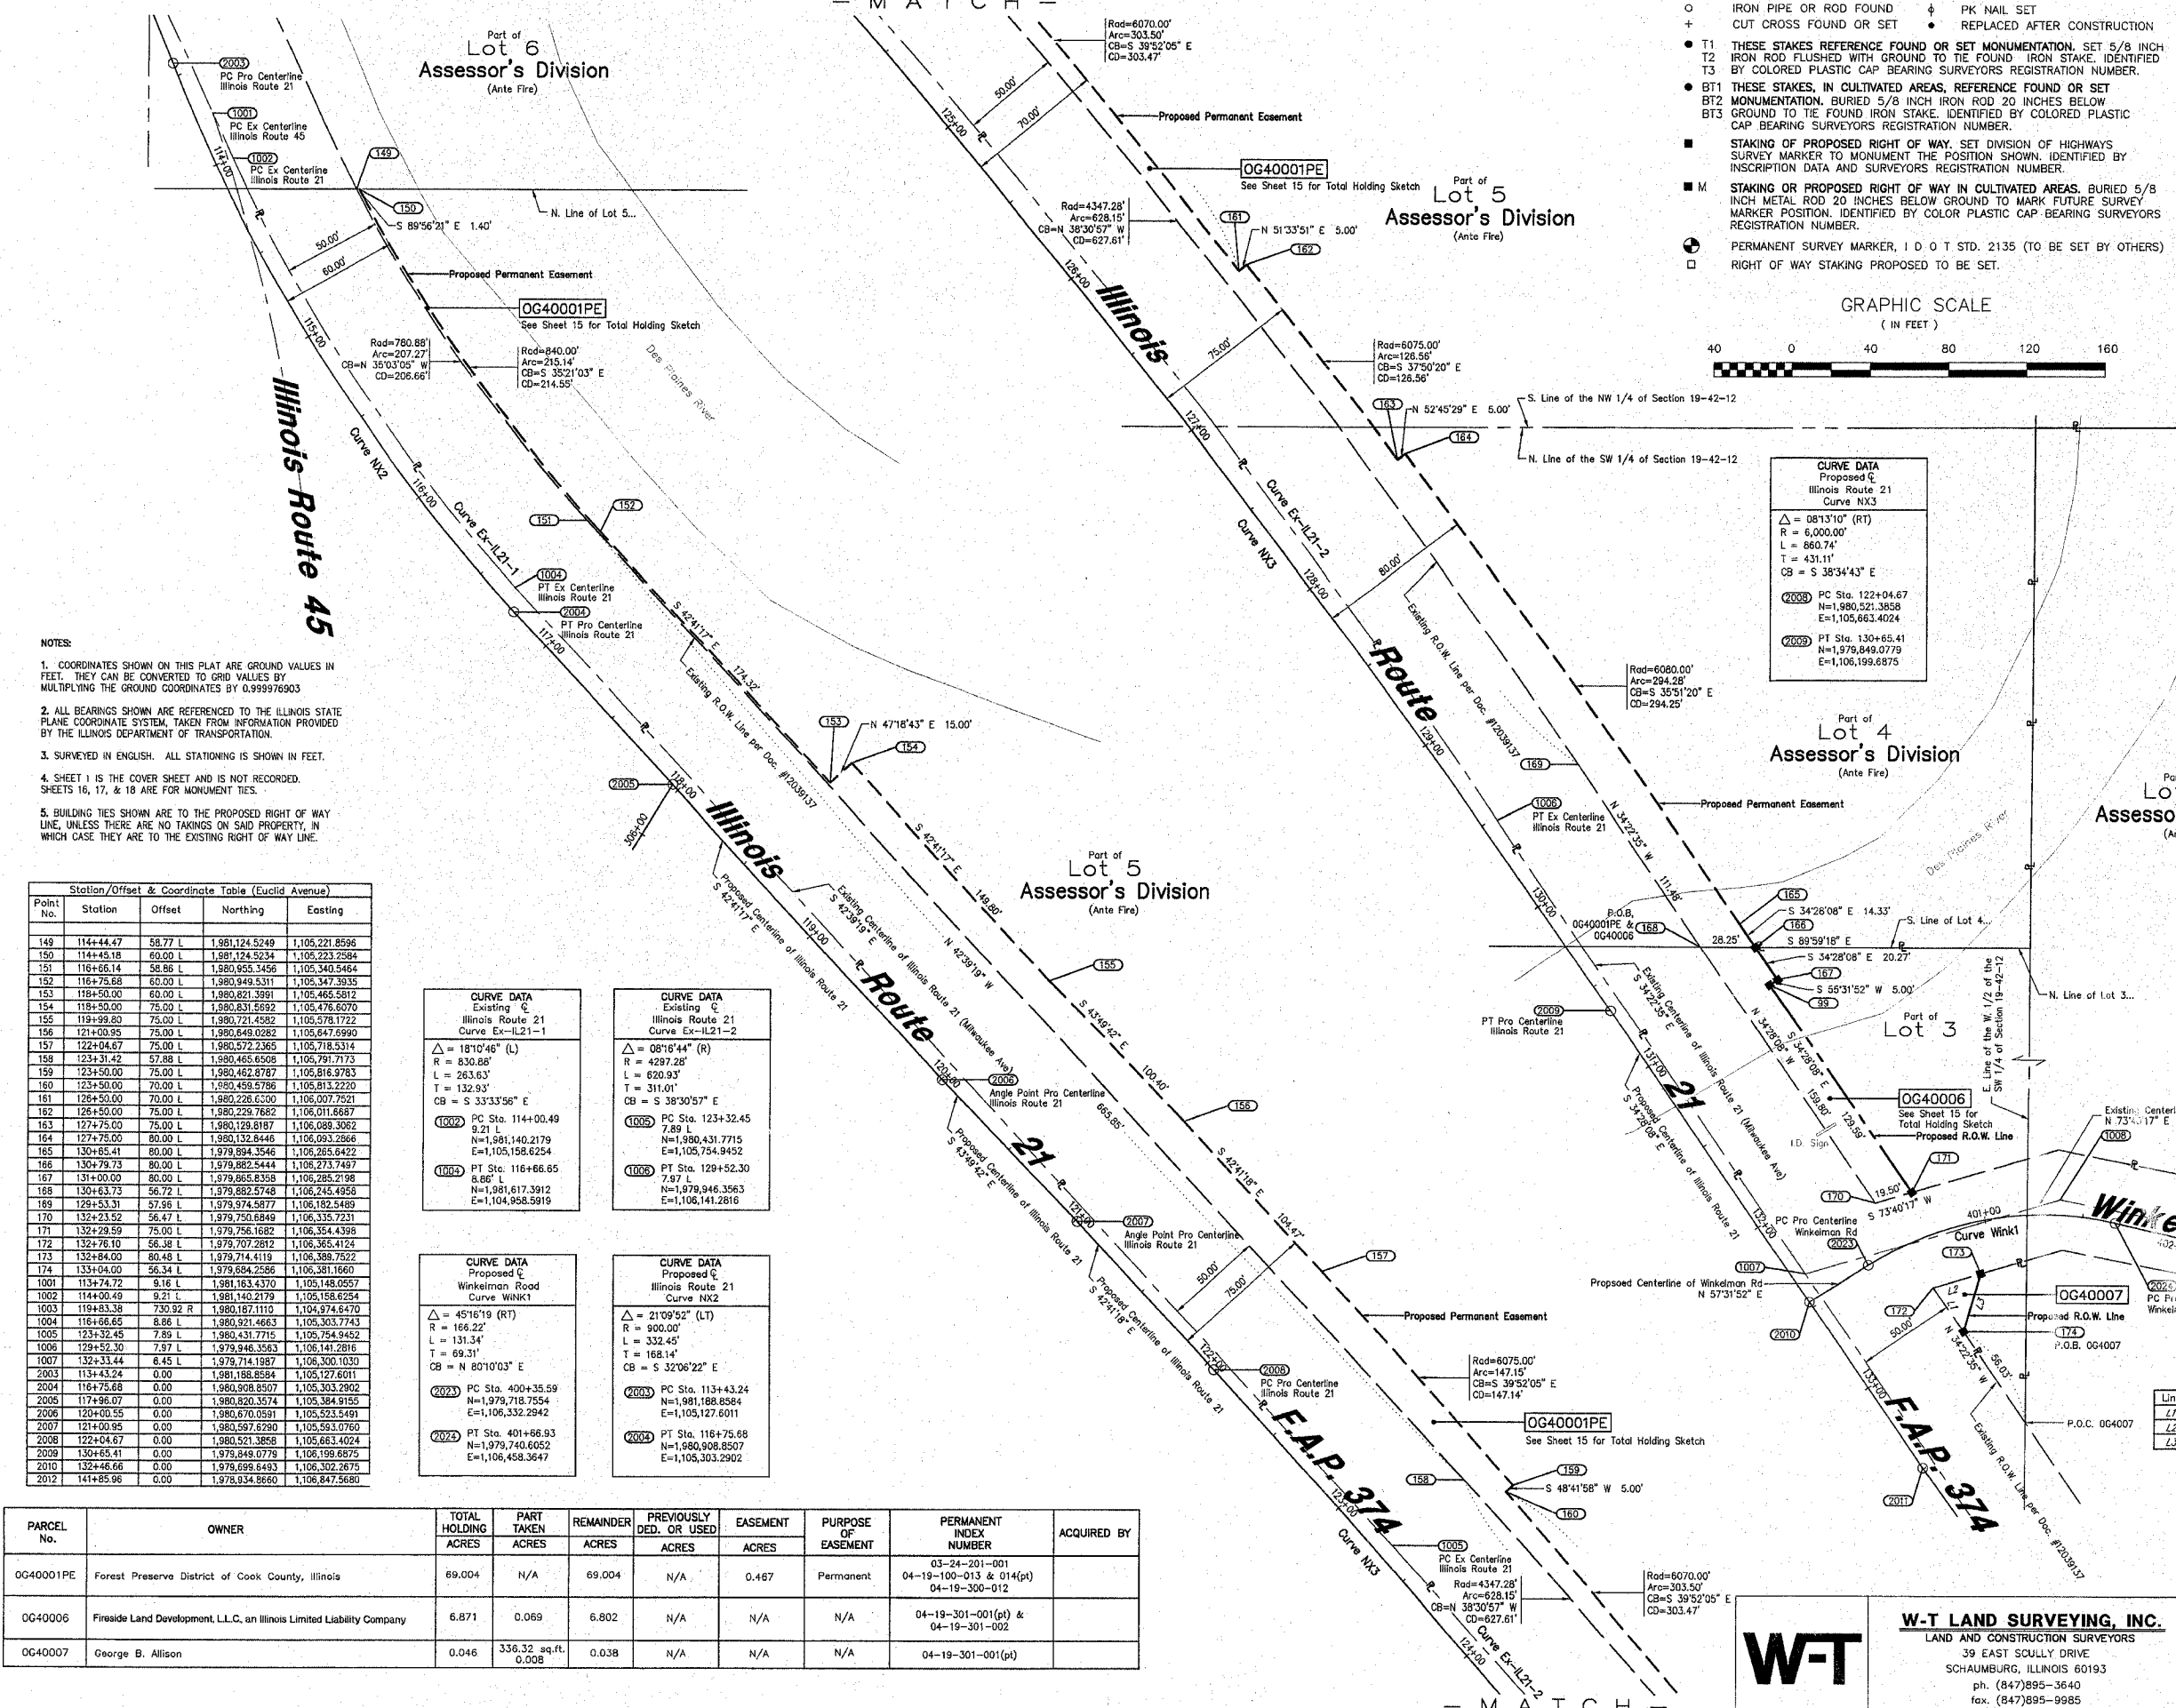

- NOTES:
1. COORDINATES SHOWN ON THIS PLAT ARE GROUND VALUES IN FEET...
2. ALL BEARINGS SHOWN ARE REFERENCED TO THE ILLINOIS STATE PLANE COORDINATE SYSTEM...
3. SURVEYED IN ENGLISH. ALL STATIONING IS SHOWN IN FEET.
4. SHEET 1 IS THE COVER SHEET AND IS NOT RECORDED. SHEETS 16, 17, & 18 ARE FOR MONUMENT TIES.
5. BUILDING TIES SHOWN ARE TO THE PROPOSED RIGHT OF WAY LINE, UNLESS THERE ARE NO TAKINGS ON SAID PROPERTY...

Station/Offset & Coordinate Table (Euclid Avenue) with columns for Point No., Station, Offset, Northing, and Easting.

CURVE DATA Existing C Illinois Route 21 Curve Ex-IL21-1

CURVE DATA Proposed C Winkelman Road Curve Winkl

CURVE DATA Existing C Illinois Route 21 Curve Ex-IL21-2

CURVE DATA Proposed C Illinois Route 21 Curve NX2

Table with columns: PARCEL No., OWNER, TOTAL HOLDING ACRES, PART TAKEN ACRES, REMAINDER ACRES, PREVIOUSLY DED. OR USED ACRES, EASEMENT ACRES, PURPOSE OF EASEMENT, PERMANENT INDEX NUMBER, ACQUIRED BY.