


F.A.P. RTE.	SECTION	COUNTY	TOTAL SHEETS	SHEET NO.
840	(121,122)RS-3	VERMILION	89	89
STA. 868+00.00		TO STA. 868+75.00		
FED. ROAD DIST. NO.	ILLINOIS	FED. AID PROJECT		

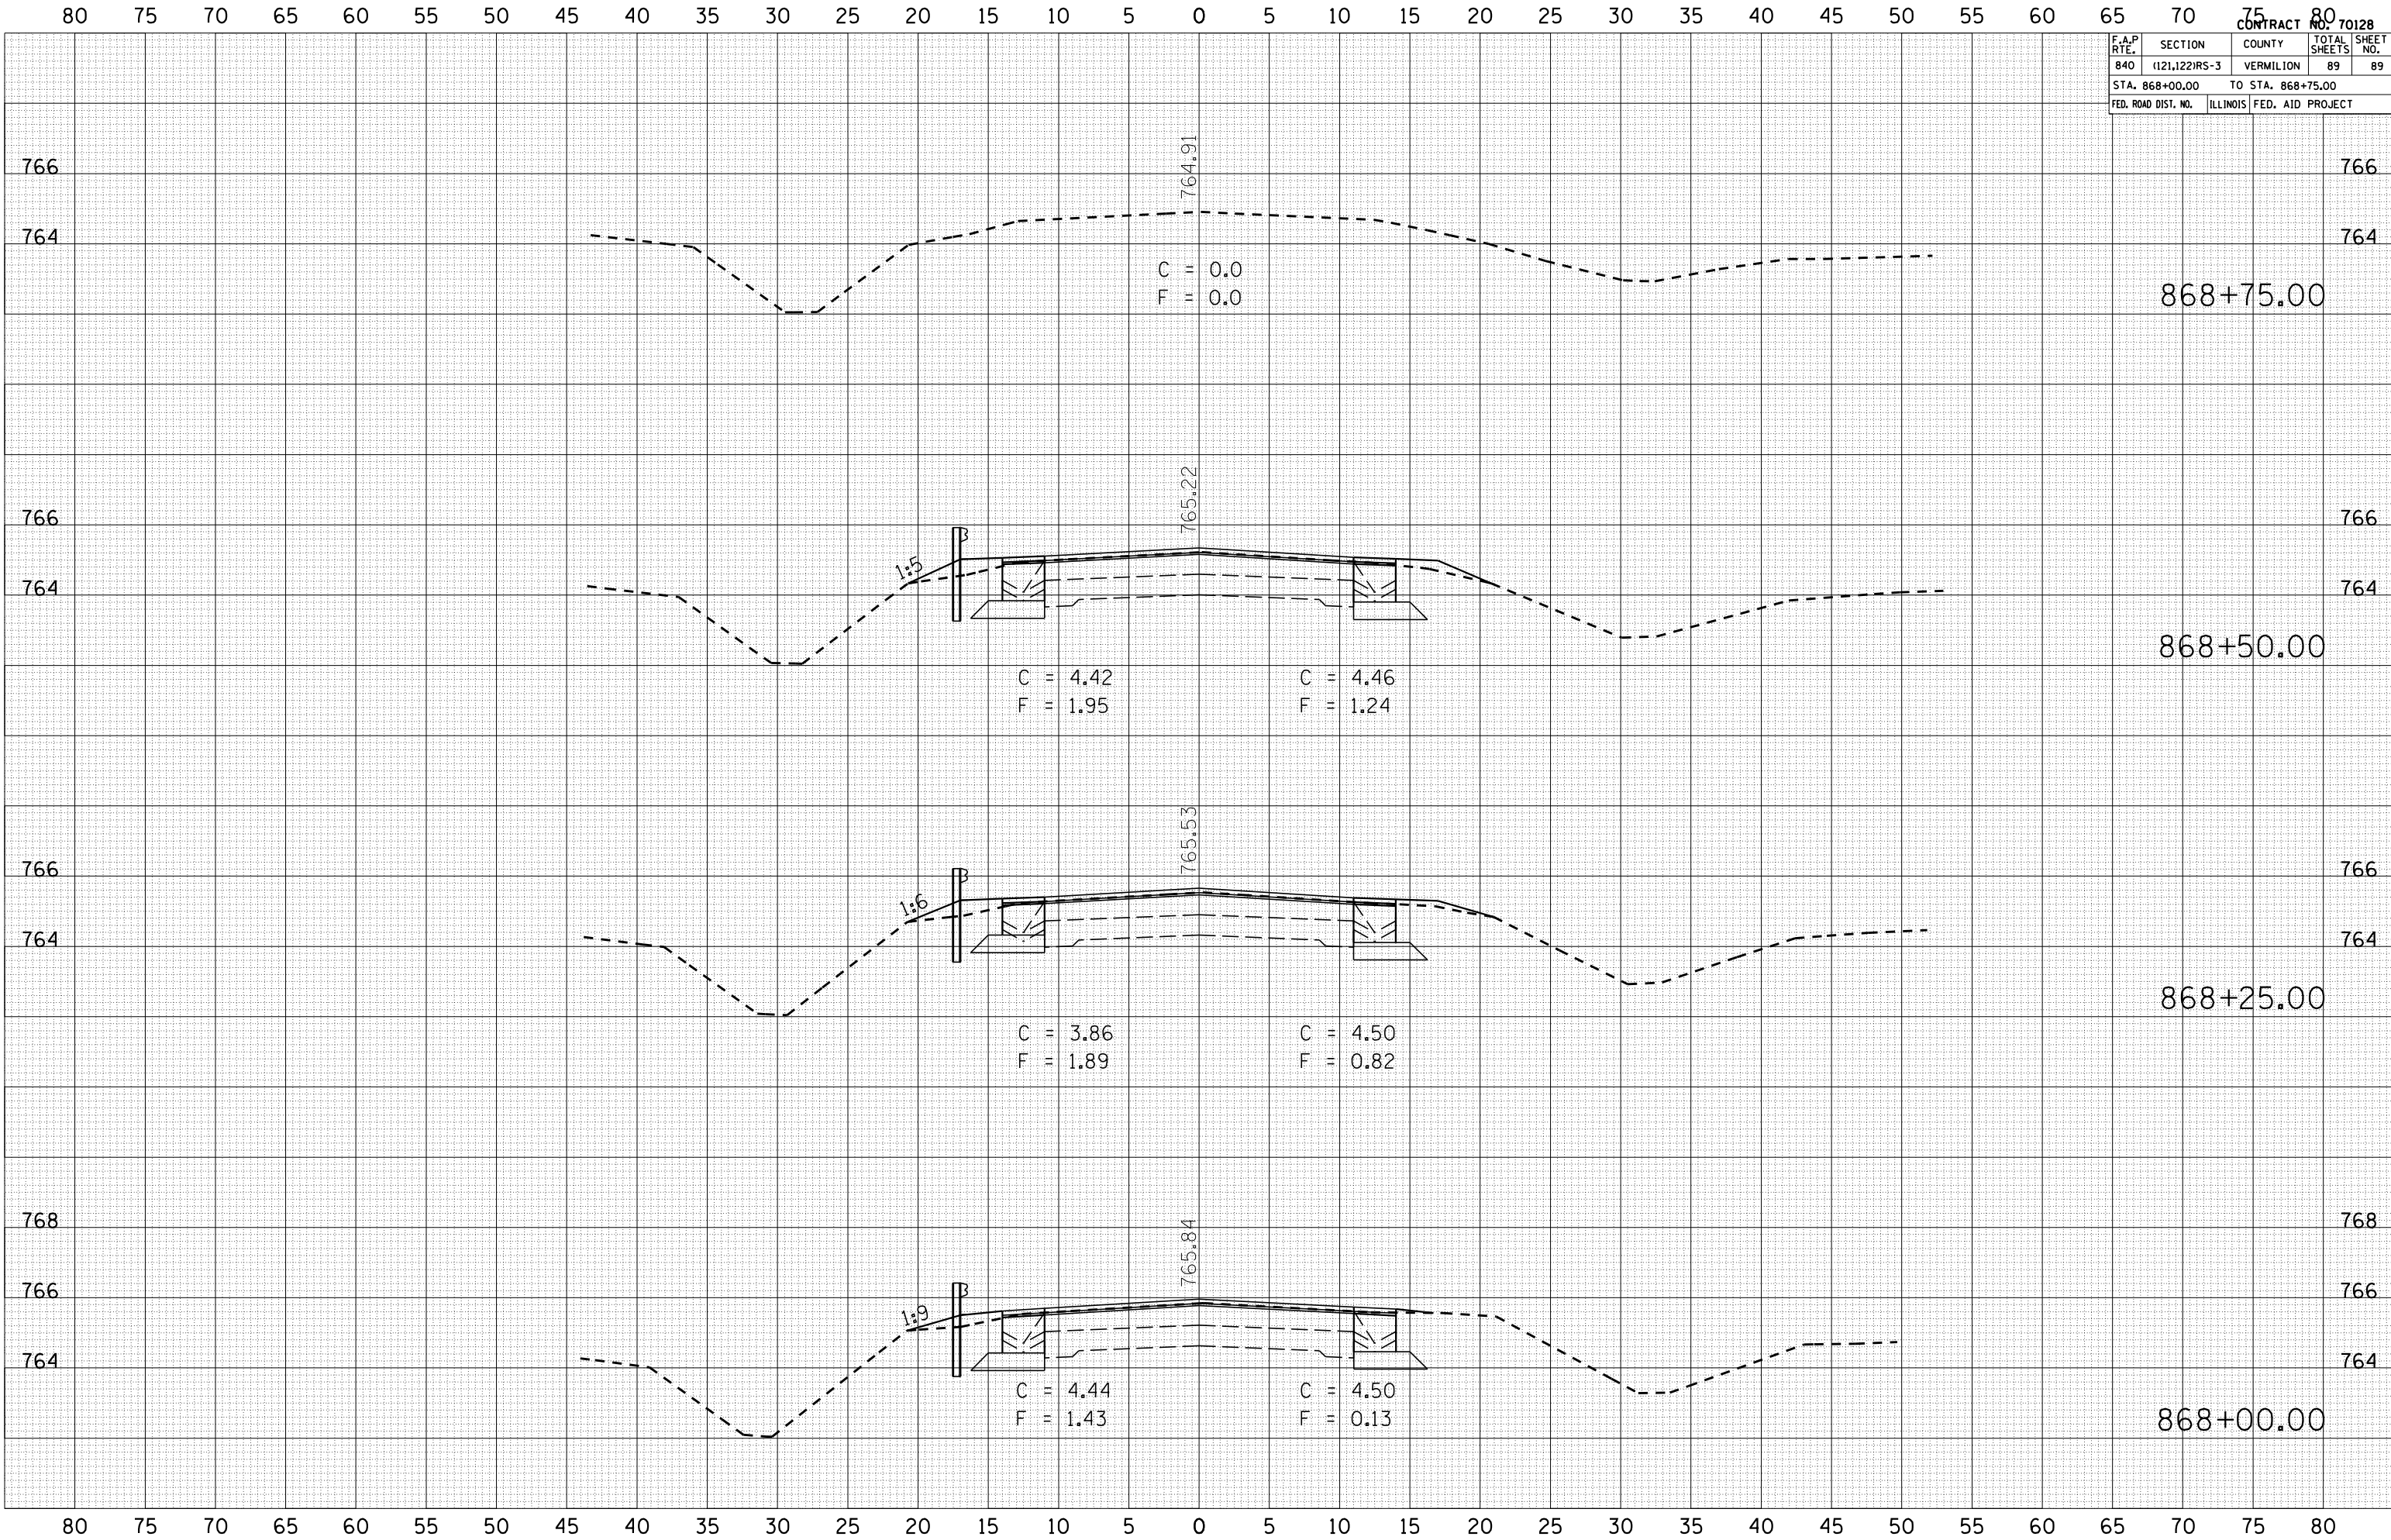

BY: \_\_\_\_\_ DATE: \_\_\_\_\_  
 SURVEYED: \_\_\_\_\_  
 PLOTTED: \_\_\_\_\_  
 NOTE BOOK: \_\_\_\_\_  
 AREAS CHECKED: \_\_\_\_\_

BY: \_\_\_\_\_ DATE: \_\_\_\_\_  
 SURVEYED: \_\_\_\_\_  
 PLOTTED: \_\_\_\_\_  
 NOTE BOOK: \_\_\_\_\_  
 AREAS CHECKED: \_\_\_\_\_

DATE: 11/16/2007  
 FILE NAME: I:\Projects\1105582\1105582.dwg  
 PLOT SCALE: 1/8" = 1'-0"  
 USER NAME: collier-b